


THIEDE'S EDGERTON VILLAS

SURVEYED BY ROBERT HOLTERHOFF

o Indicates Irons

Scale 1" = 100'

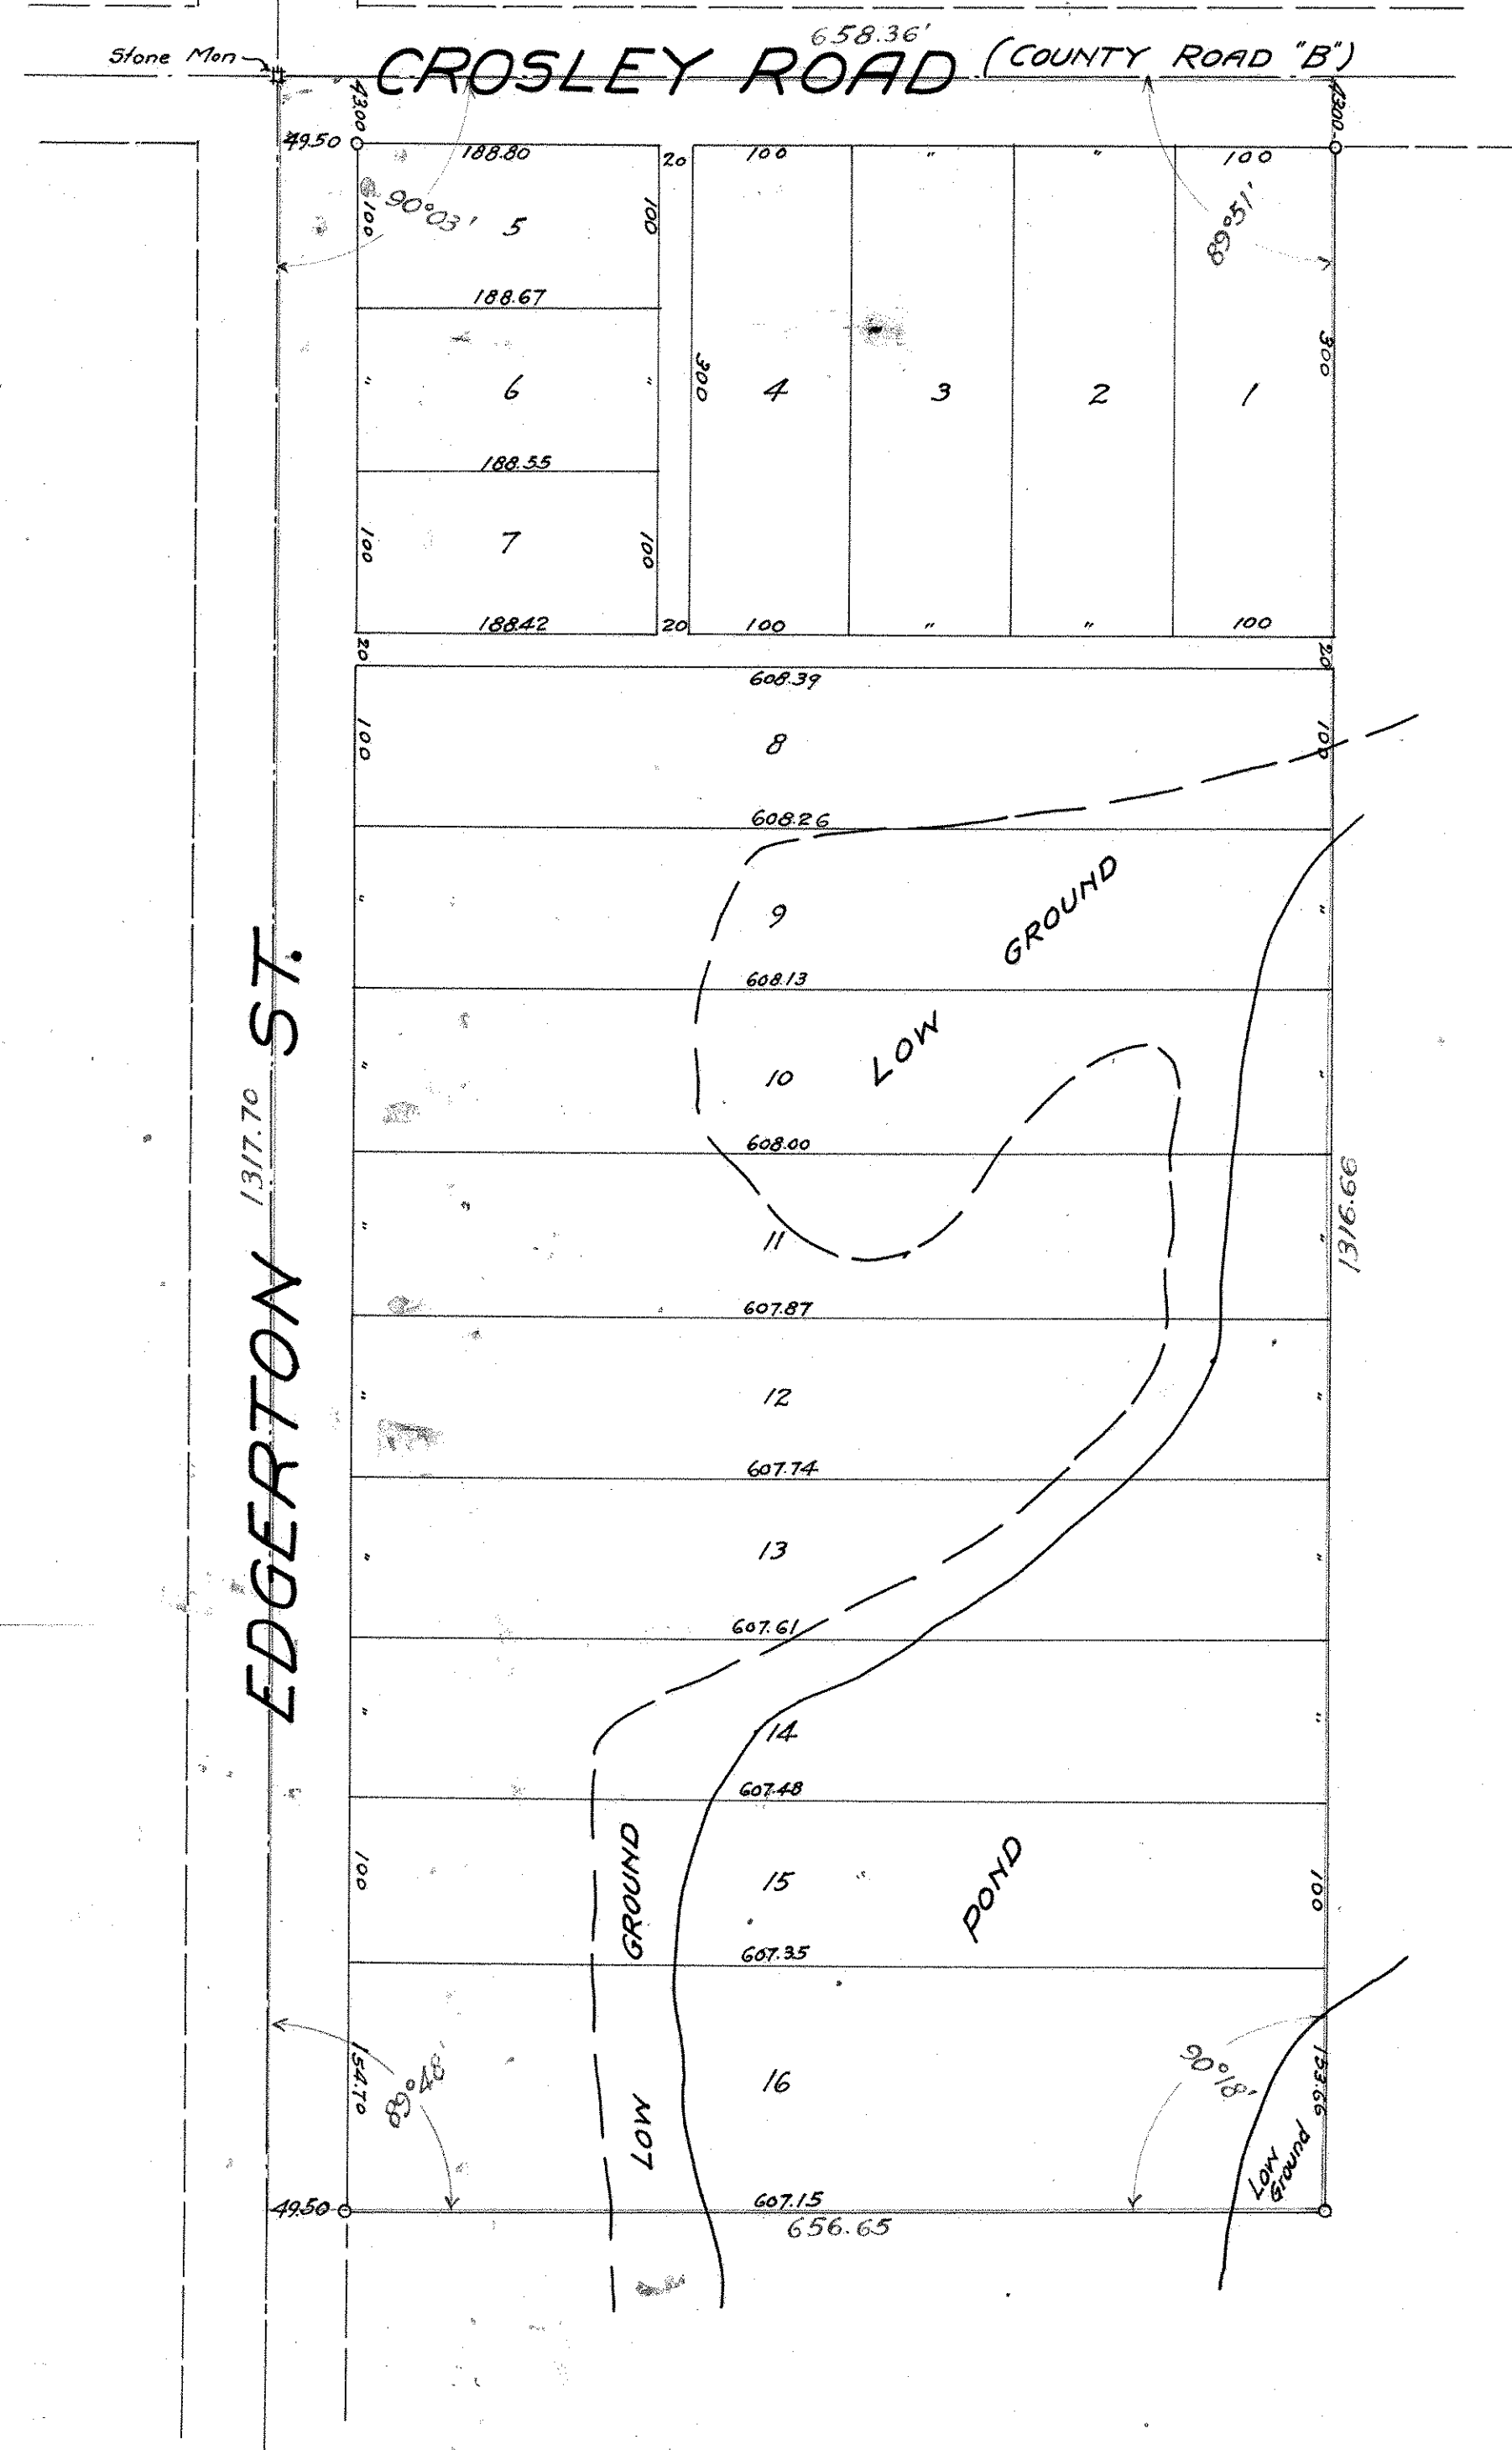

I hereby certify to having surveyed the property as described on this plat as Thiede's Edgerton Villas and have placed iron monuments at the corners of every block, as shown, and the same is correct. There is no low wet ground nor any traveled road or easement on or across same, except as shown.

Robert Holterhoff
SURVEYOR

STATE OF MINNESOTA }
COUNTY OF RAMSEY } ss. On this 26 day of May A.D. 1925 before me personally appeared Robert Holterhoff to me well known, and acknowledged that he executed the foregoing certificate as his own free act and deed.

Mark W. Woodruff
NOTARY PUBLIC, RAMSEY CO. MINN.

This is to certify that Herman Thiede and Gesiene Thiede, his wife, proprietors of W. 1/2 of NW 1/4 of N.E. 1/4 Sec. 17 T. 29 N. R. 22 W. have caused the same to be platted, and hereafter known as Thiede's Edgerton Villas, as shown on this plat, and hereby dedicate to the public, for public use forever, all the roads streets and alleys, as hereon indicated.

Witness our hands and seals this 26 day of May A.D. 1925

In the presence of
Paul C. Trimmer
Norman Kantor

Herman Thiede
Gesiene Thiede

STATE OF MINNESOTA }
COUNTY OF RAMSEY } ss. On this 26 day of May - A.D. 1925 before me personally appeared Herman Thiede and Gesiene Thiede, his wife, to me well known, and acknowledged that they executed the foregoing certificate as their own free act and deed.

Mark W. Woodruff
NOTARY PUBLIC, RAMSEY CO. MINN.
MY COMMISSION EXPIRES APR. 28, 1928

Accepted and approved this 2nd day of June AD. 1925

George H. Hennrich
J. L. Brown
E. J. McAdam } PLAT COMMISSIONERS

Accepted and approved by the board of County Commissioners this 8th day of JUNE AD. 1925.

Geo. J. Piro
COUNTY AUDITOR

Recorded June 22nd 1925