

CROSSROADS COURT

Jens Pedersen Surveyor.


I hereby certify to having surveyed the property as described on this plat, as Crossroads Court and have placed iron monuments at the corners, as shown, and the same is correct.
There is no low wet ground nor any traveled road or easement on or across same, except as shown.

Jens Pedersen
Surveyor.

State of Minnesota (On this 10th day of SEPT. A.D. 1924
County of Ramsey) before me personally appeared Jens Pedersen to me well known and acknowledged that he executed the foregoing certificate as his own free act and deed.

Arvid A. Rodgum
Notary Public, Ramsey Co, Minn.,
My Commission expires, Aug. 21, 1928

o indicates iron
Scale 50 Feet per inch

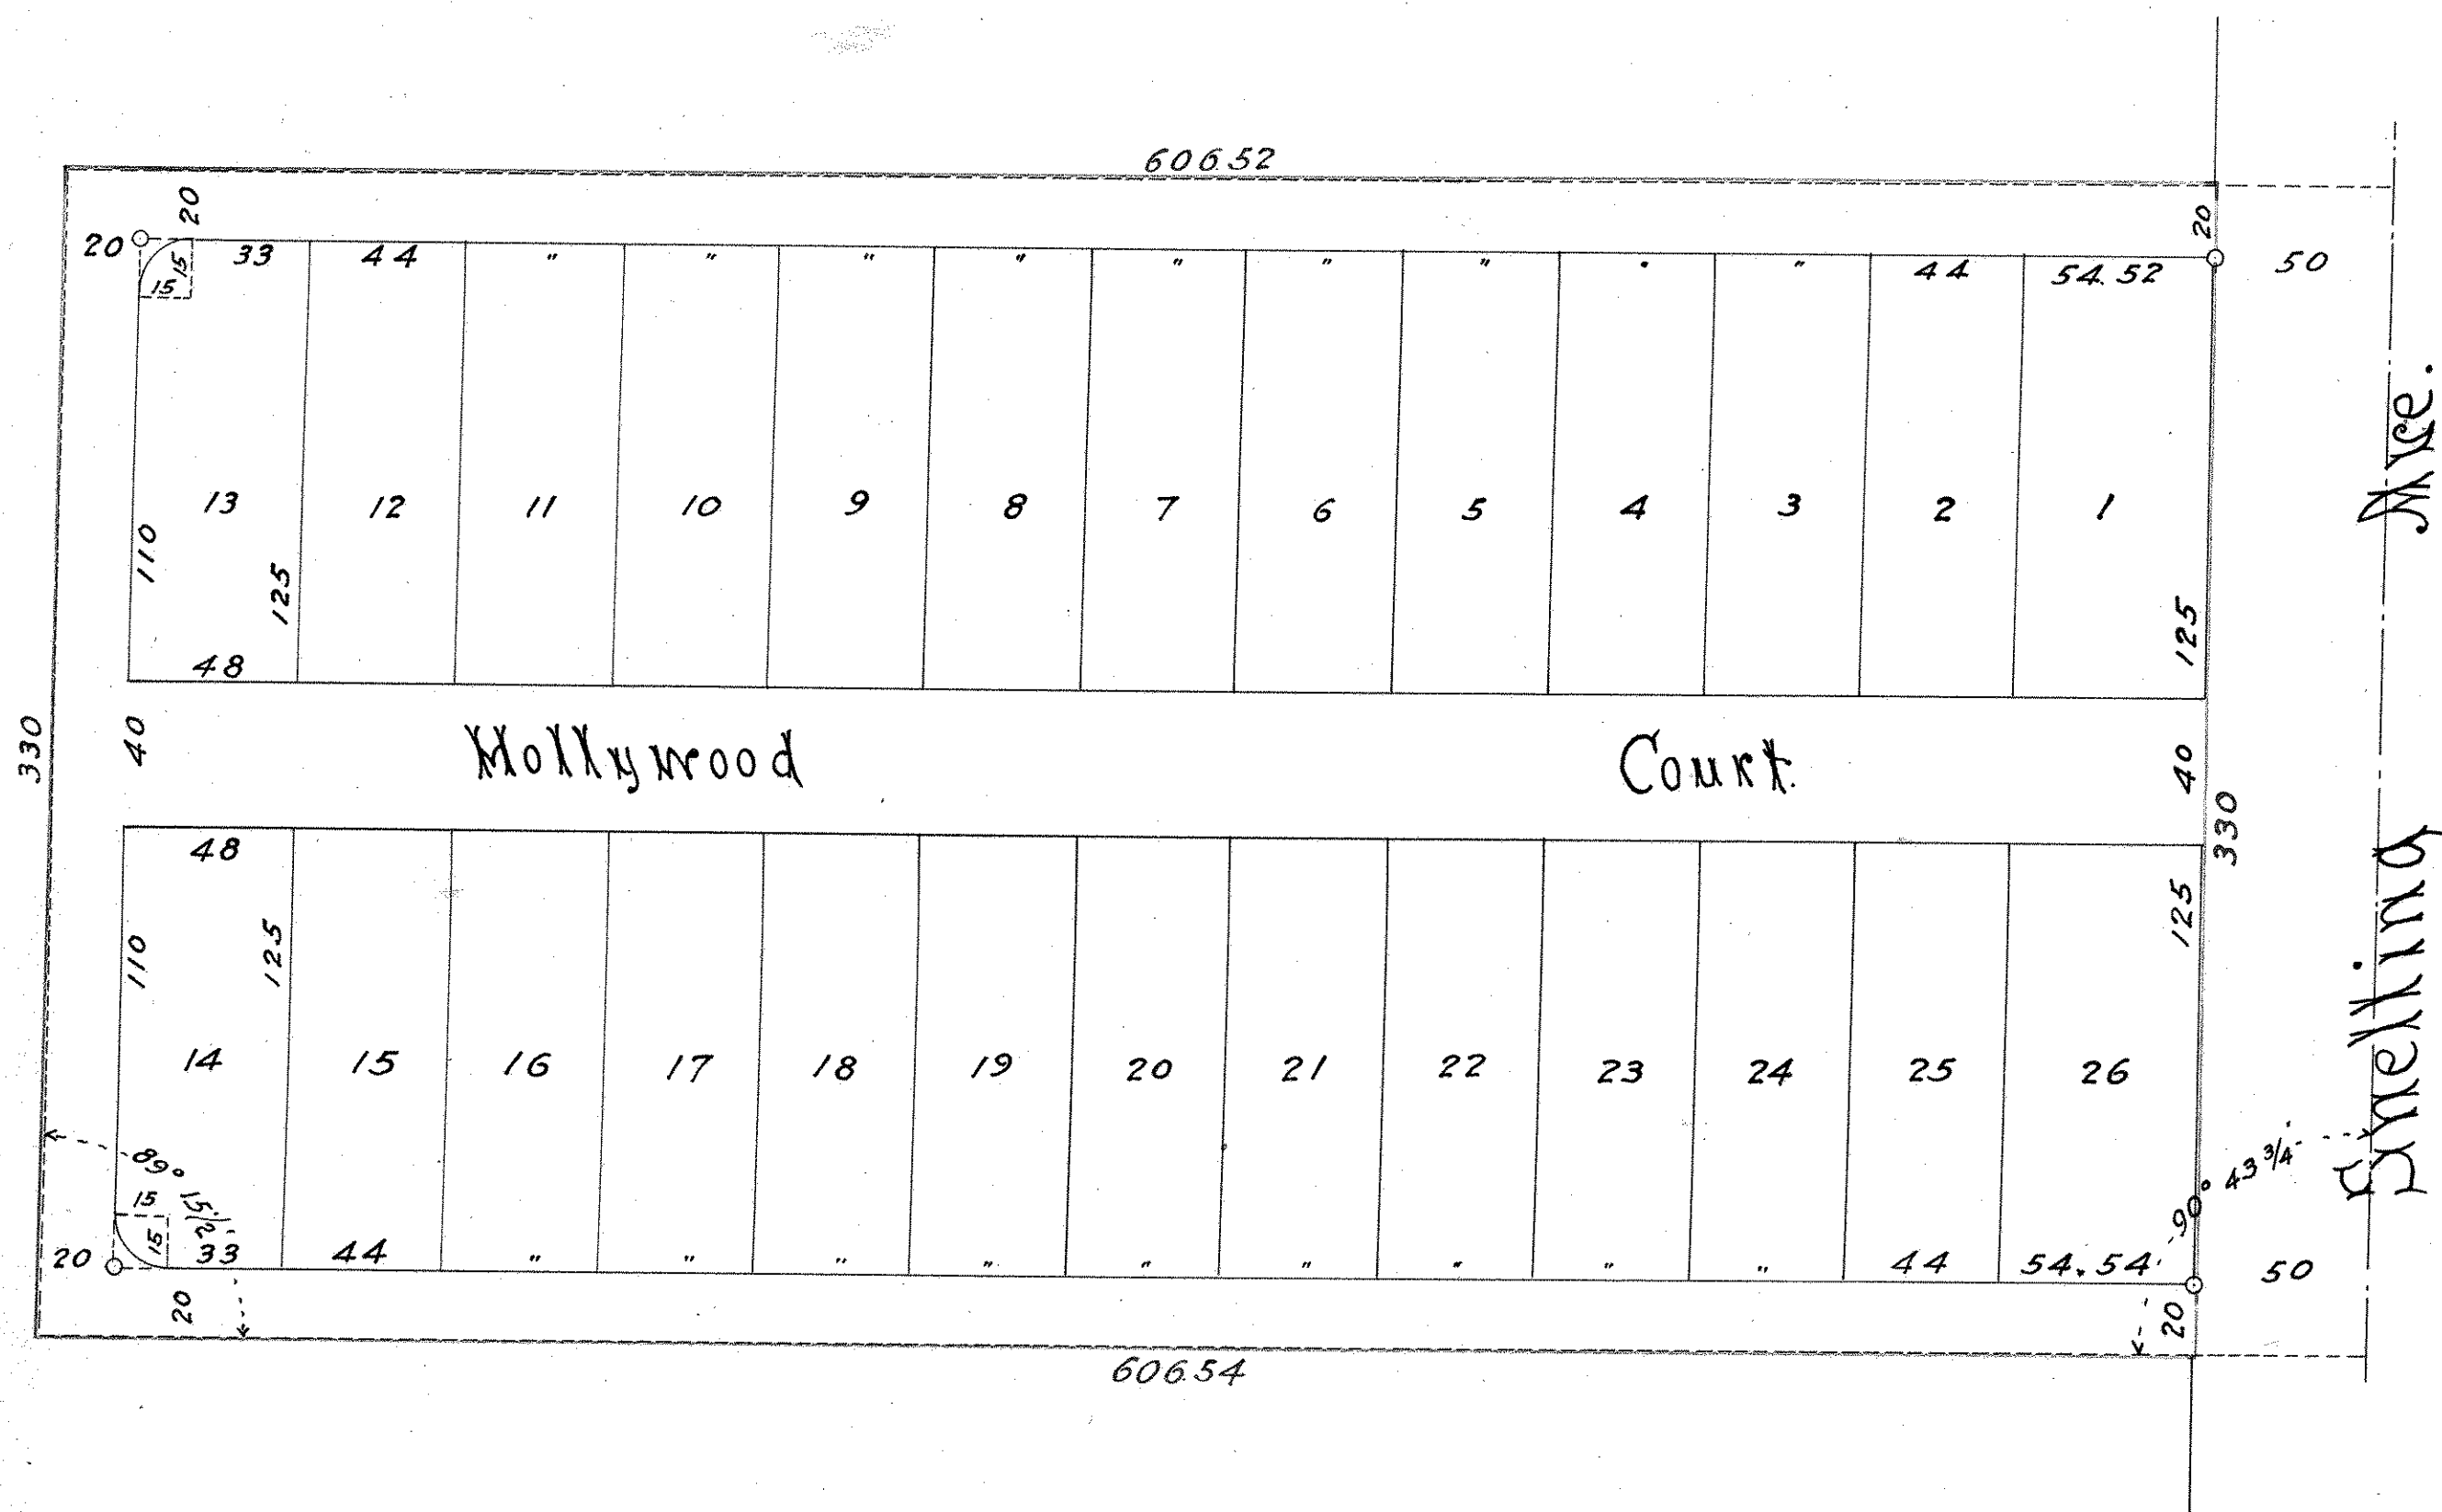

This is to certify that Robert Mackin and Florence Mackin his wife, proprietors of, the south three hundred and thirty (330) feet of the Northeast quarter of the Northeast quarter of the Northeast quarter (NE 1/4 of NE 1/4 of NE 1/4) of section twenty one (21), Town twenty nine (29) Range twenty three (23) except part taken for Snelling Ave, have caused the same to be platted and hereafter known as Crossroads Court, as shown on this plat and hereby dedicate to the public, for public use forever, all the Courts, avenues and alleys as hereon indicated.

Witness our hands and seals this 40th day of November 1924

In presence of
Chas. A. McDonald
Ernest Mann
Wm. J. Brown
J. O. Hanner

Robert Mackin
Florence Mackin

State of Minnesota (On this 26th day of November A.D. 1924
County of Ramsey) before me personally appeared Robert Mackin and Florence Mackin his wife, to me well known and acknowledged that they executed the foregoing certificate as their own free act and deed.

Chas. A. McDonald
Notary Public, Ramsey Co Minn.,
My Commission expires, March 1st 1929

Accepted and approved this 26th day of September A.D. 1925.

Ernest Mann
Wm. J. Brown
J. L. Brown

Plat
Commissioner's
Commissioner of Public Works.

Accepted and approved by the Board of County Commissioners
this 5th day of OCTOBER A.D. 1925

Prof. P. P. P.
County Auditor.

Recorded Oct. 7-1925