


POTHEN'S GARDEN HILLS

RAMSEY COUNTY, MINN.

F.J. Armstrong - Surveyor

o indicates iron mont.
Scale 100 ft. per inch.

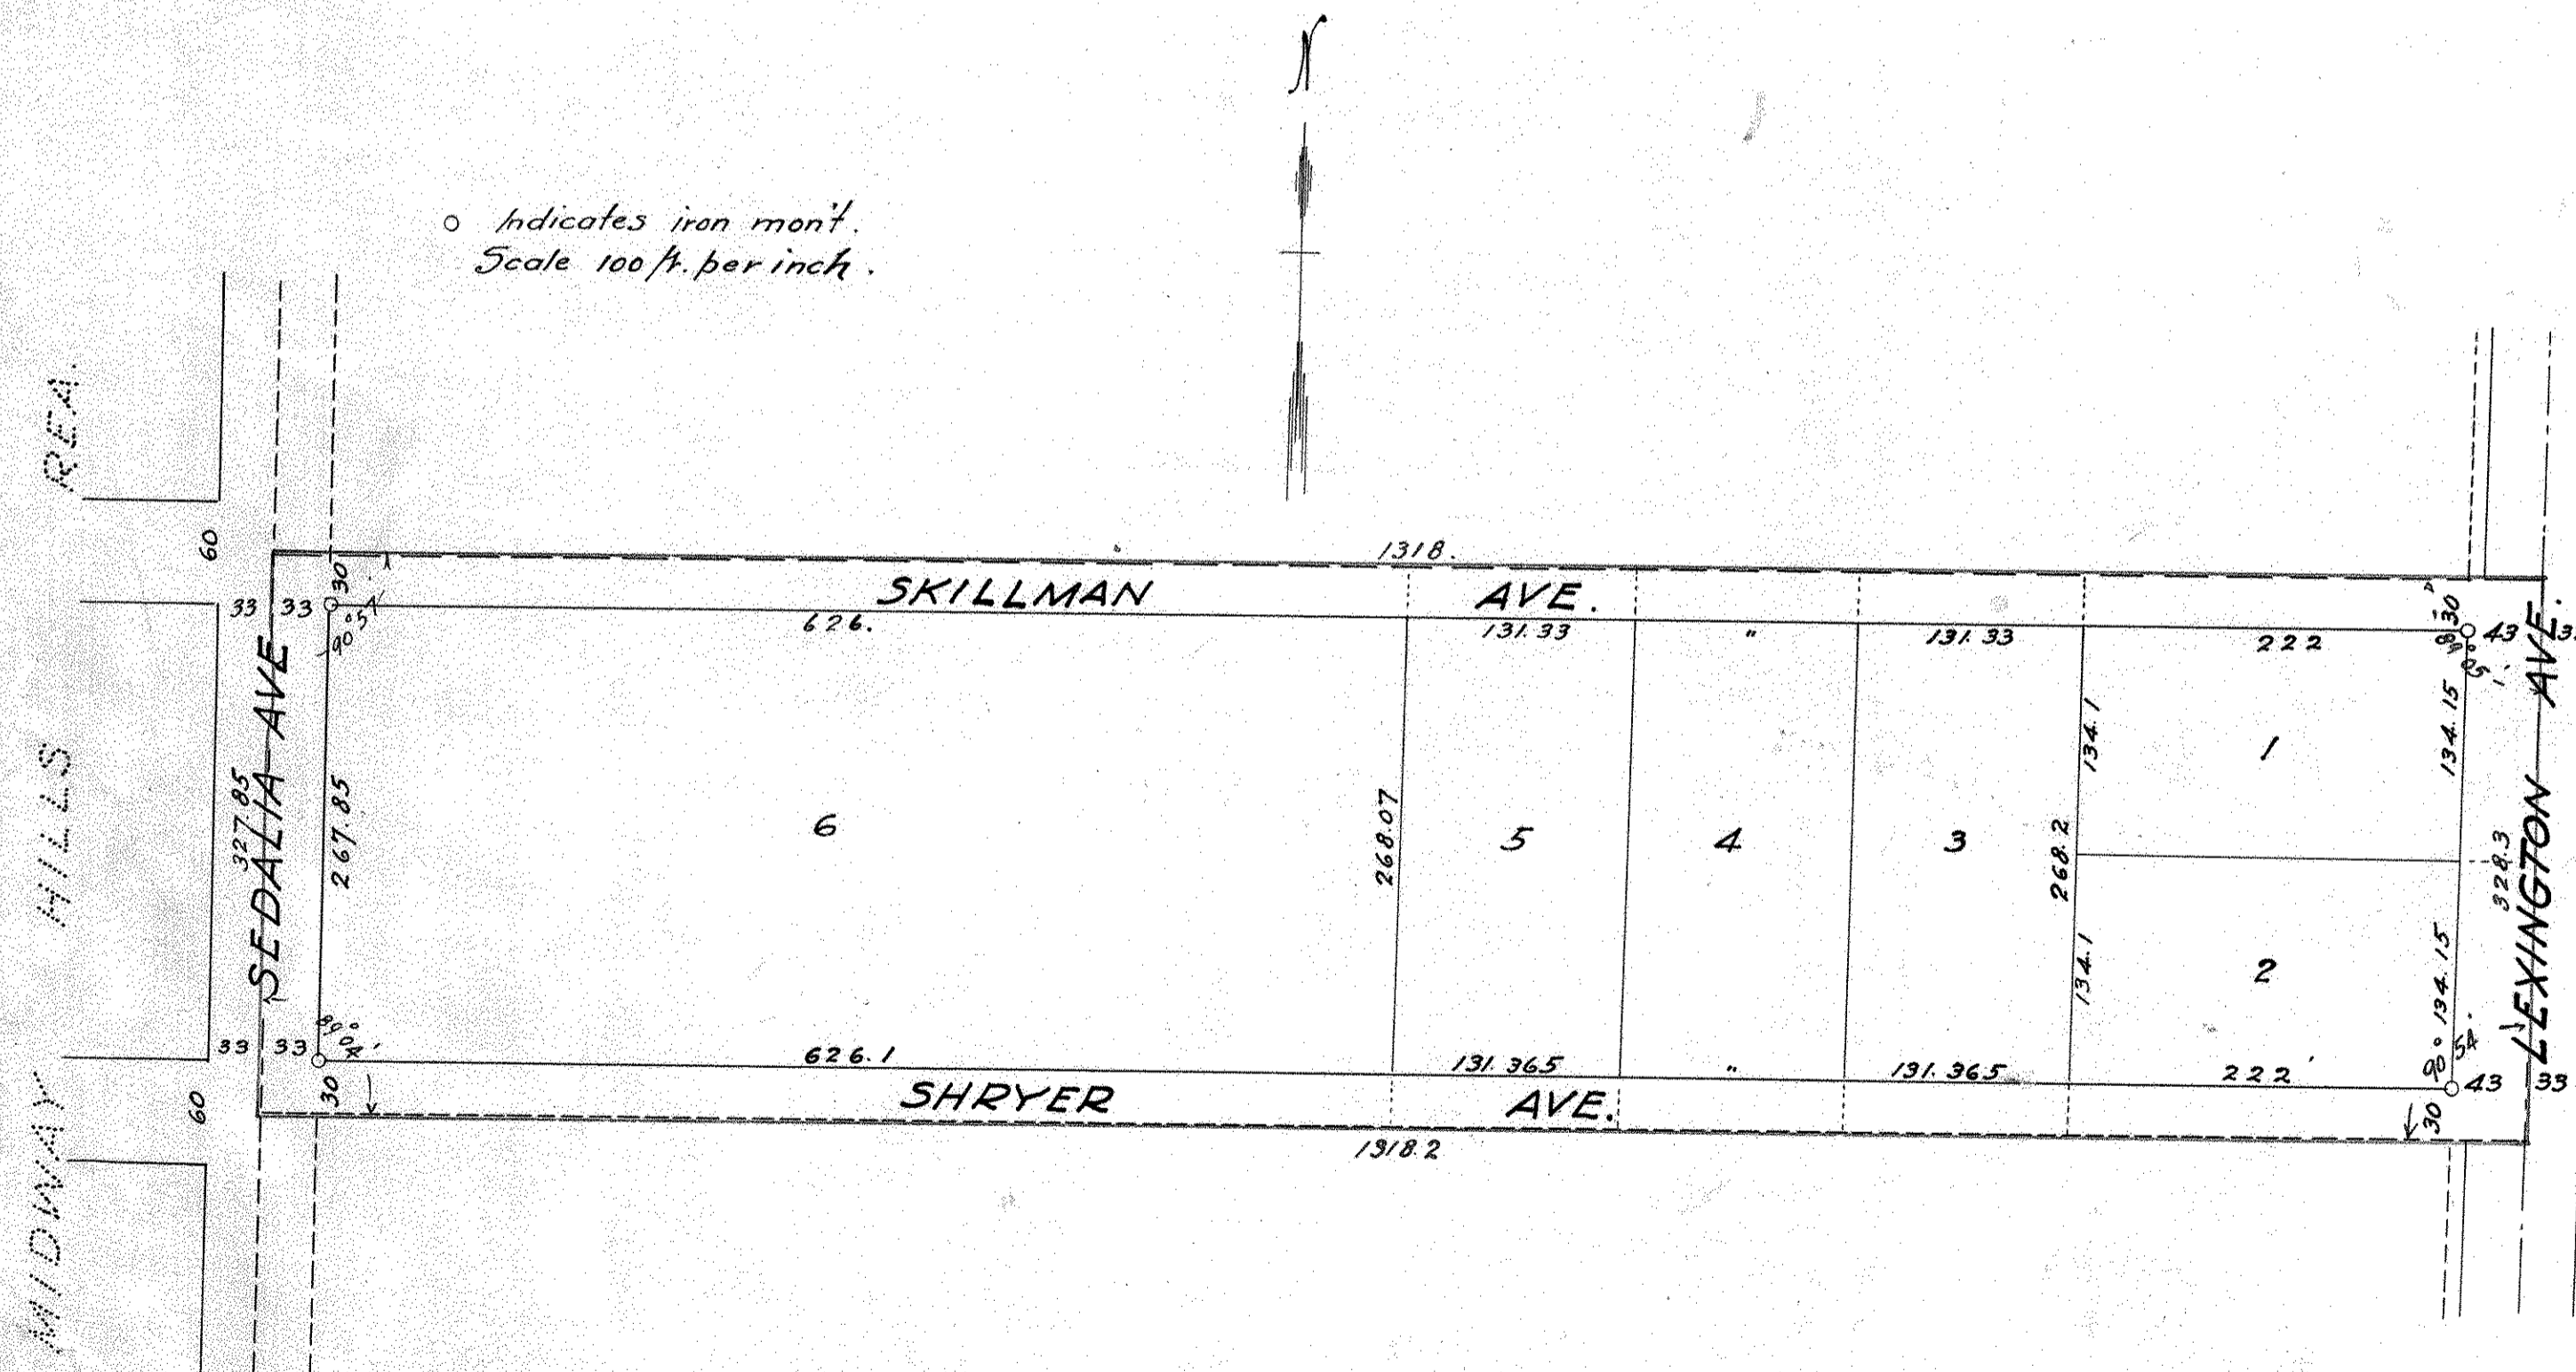

I hereby certify to having surveyed the property described on this plat as POTHEN'S GARDEN HILLS, and have placed irons at the corners as shown and the same is correct.

There is no low wet ground or any traveled road or easement on or across same except as shown.

F. J. Armstrong
Surveyor

State of Minnesota } s. s. On this 15th day of August A.D. 1927
County of Ramsey } personally appeared before the undersigned F. J. Armstrong, to me well known, and he acknowledged that he executed the foregoing certificate as his own free act and deed.

C. B. Smith C. B. SMITH
Notary Public, Ramsey Co. Minn.
My Commission expires April 8, 1932

This is to certify that Nicholas Pothén and Margaret Pothén, his wife, proprietors of the following described property situated in the County of Ramsey, State of Minnesota to wit: The North one half (N¹/₂) of the North one half (N¹/₂) of the South East quarter (S.E. ¹/₄) of the North East quarter (N.E. ¹/₄) of Section Fifteen (15) Township Twenty Nine (29) Range Twenty Three (23); have caused the same to be surveyed and platted and hereafter known as POTHEN'S GARDEN HILLS, and hereby dedicate to the public and for the public use forever all Avenues herein indicated.

Witness our hands and seals this 15th day of August A.D. 1927

Cordelia J. Crawford
In presence of

Nicholas Pothén
Margaret Pothén

State of Minnesota } s. s. On this 15th day of August A.D. 1927
County of Ramsey } personally appeared before the undersigned Nicholas Pothén and Margaret Pothén, his wife, to me well known, and they acknowledged that they executed the foregoing certificate as their own free act and deed.

C. B. Smith
Notary Public, Ramsey Co. Minn.
My Commission expires April 8, 1932

Accepted and approved this 20th day of August A.D. 1927

George W. Kessner
J. W. Jordan
F. J. Pothén } Plat Commissioners

John J. ... Commissioner of Public Works

Accepted and approved by the Board of County Commissioners this 22nd day of AUGUST A.D. 1927

Geo. J. Kiss
County Auditor