


THE CROSSROADS.

Indicates Iron Scale: 1 inch = 100 feet. Robert R. Godfrey. Surveyor.

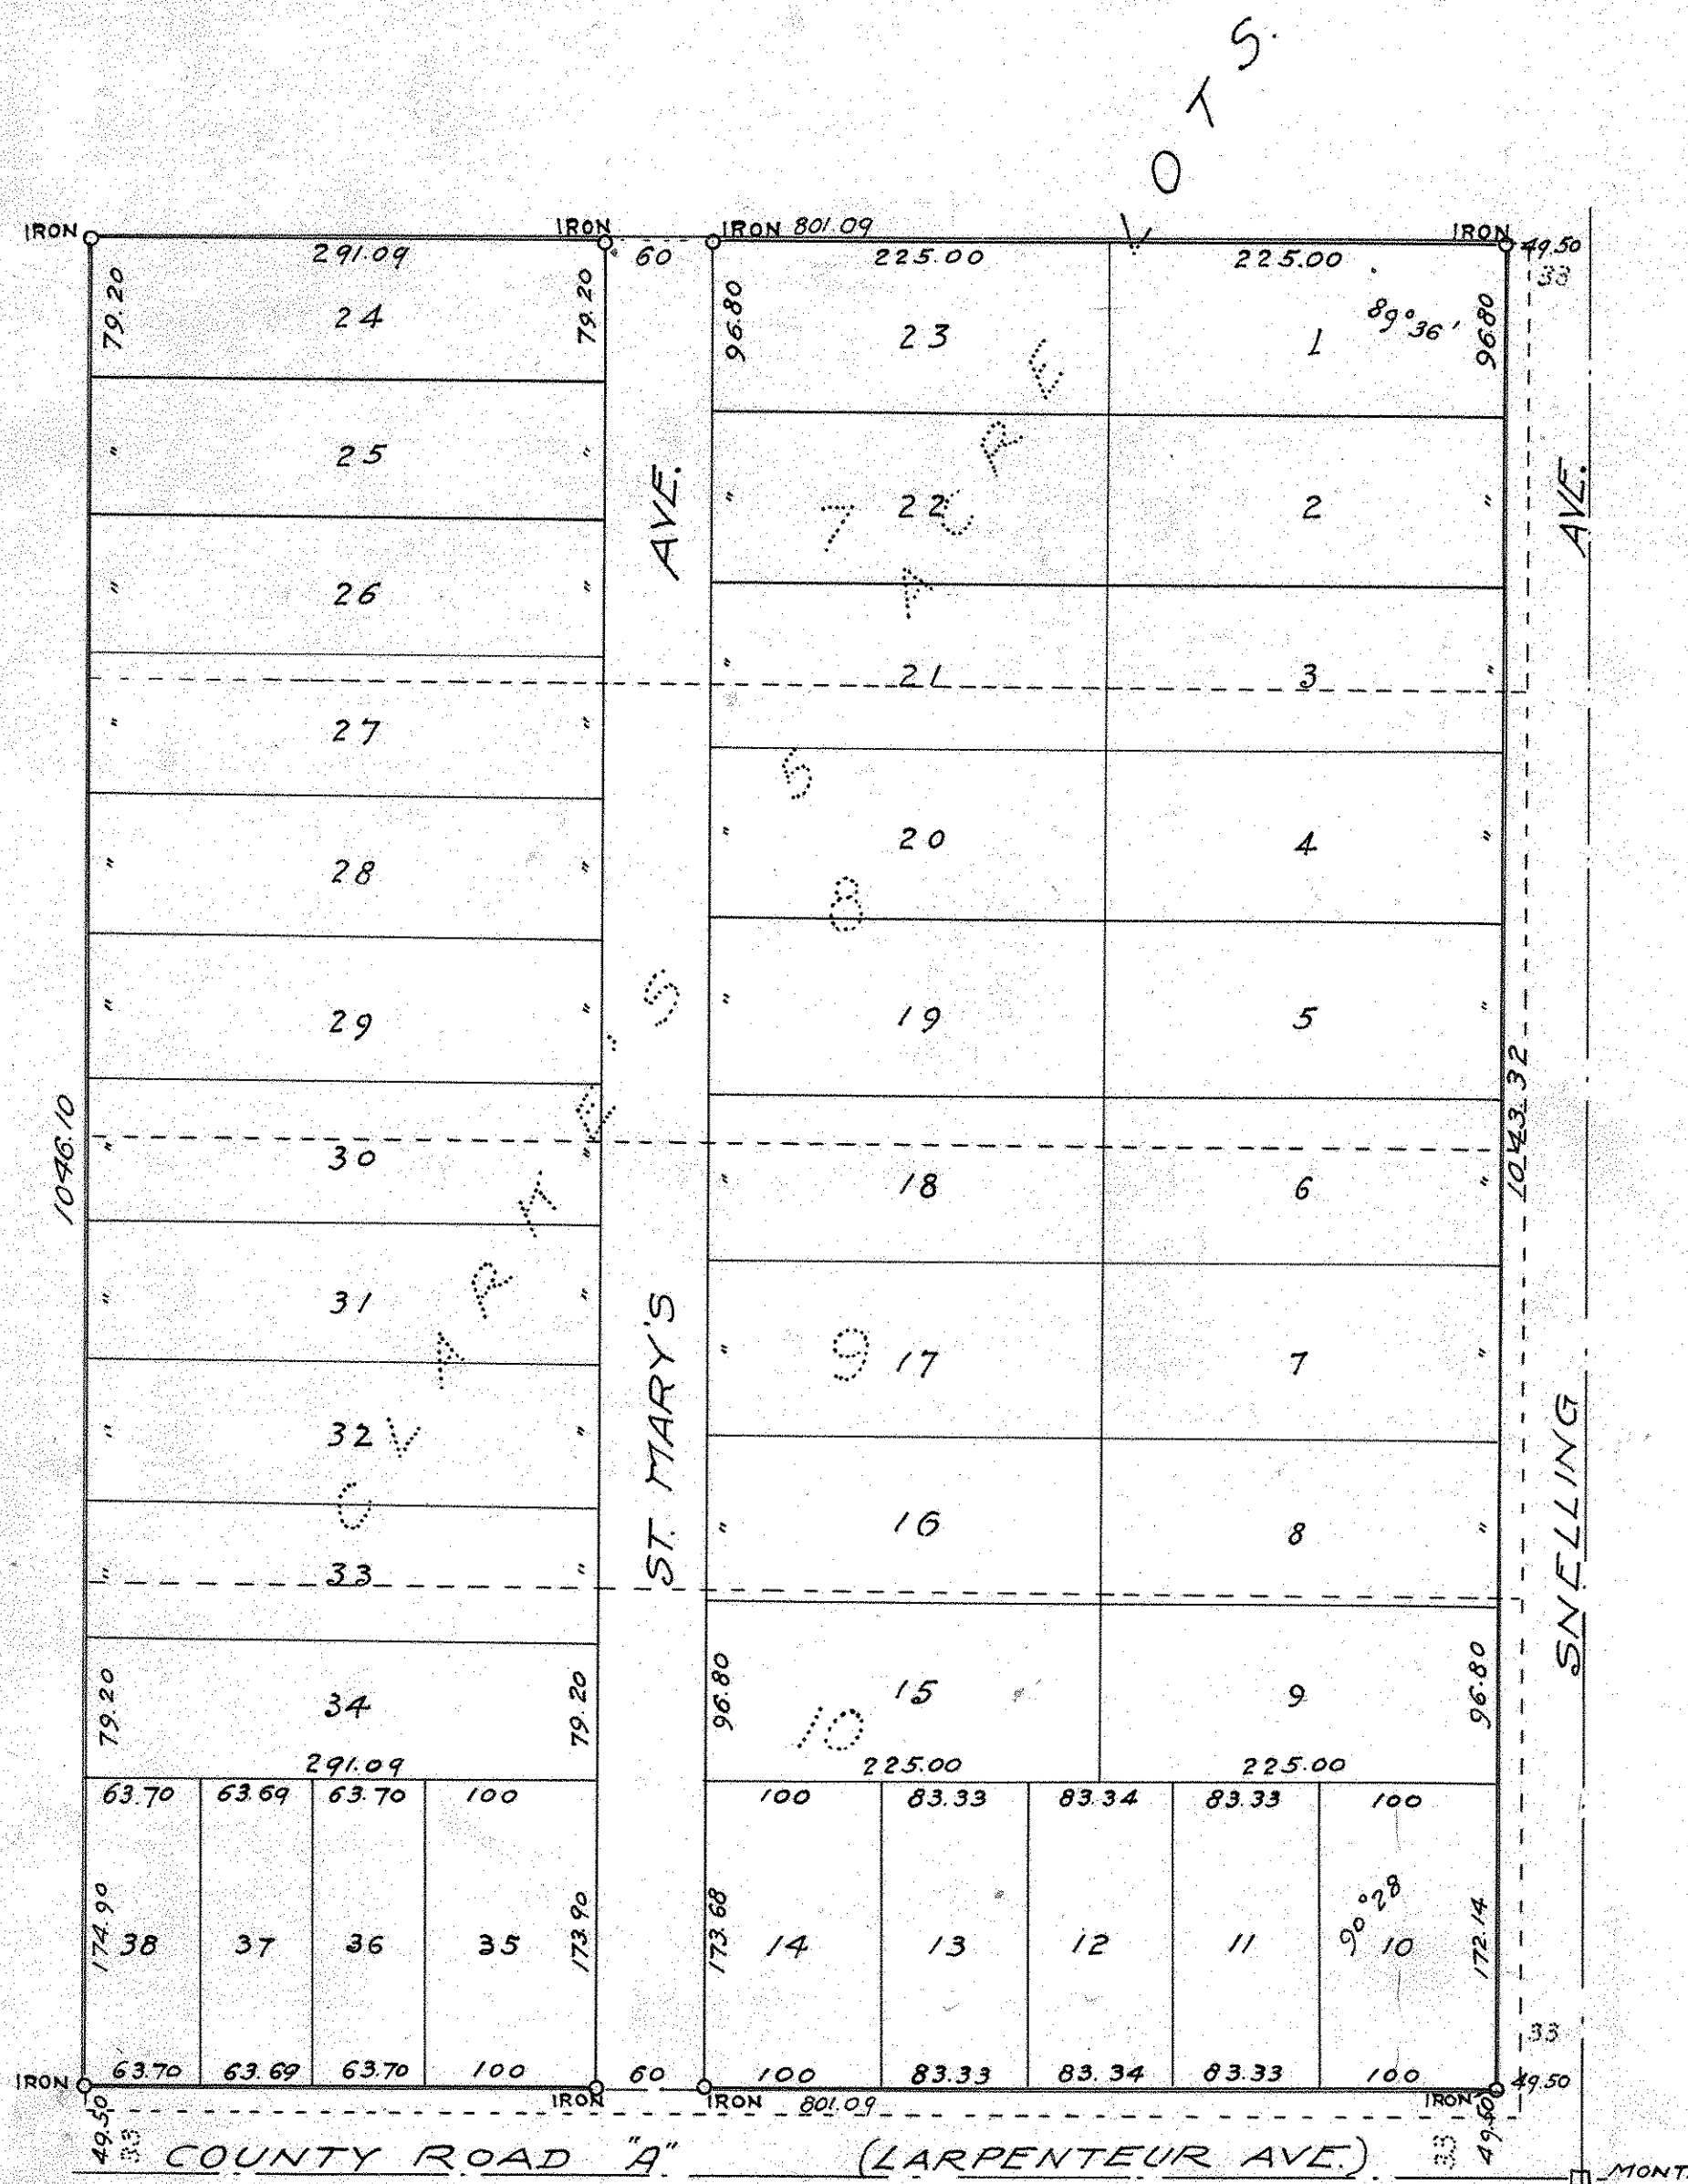

I hereby certify to having surveyed and platted the property described on this map as The Crossroads and have placed irons as hereon indicated and the same is correct by
Robert R. Godfrey
 Surveyor

State of Minnesota } On this 10th day
 County of Ramsey } of July A.D. 1925
 personally appeared before the under-
 signed, Robert R. Godfrey, to me well
 known and acknowledged that he
 executed the foregoing certificate
 as his own free act and deed
Robert R. Godfrey
 Notary Public, Ramsey Co. Minn.
 My commission expires October 31, 1929.

This is to certify that Jacob Feiden and Katherine Feiden his wife and Marcus J. Maurin and Mayme G. Maurin his wife, proprietors and Fred H. Snyder, unmarried, mortgagee of Lots 7, 8, 9 & 10, of Clarke's 5 Acre Lots, Ramsey Co. Minnesota, have caused the same to be surveyed and platted and hereafter known as The Crossroads, as shown by this plat and hereby dedicate to the public for public use forever all avenues and roads as herein indicated.

Witness our hands and seals this 4th day of May 1925
 In presence of
Wm. Stanley
Wm. Stadel
Wm. Simpson
G. W. Swamy
Jacob Feiden *Marcus J. Maurin*
Katherine Feiden *Mayme G. Maurin*
Fred Snyder

State of Minnesota } On this 4th day of May A.D. 1925 personally
 County of Ramsey } came before me the undersigned, Jacob Feiden
 and Katherine Feiden his wife and Marcus J. Maurin and Mayme G.
 Maurin his wife to me well known and they acknowledged that they
 executed the foregoing certificate as their own free act and deed
Herbude N. Nraluy

Notary Public, Ramsey Co. Minn.
 My Commission expires Nov. 9th - 1927

State of California } On this 30 day of June A.D. 1925, personally
 County of Los Angeles } came before me the undersigned, Fred H. Snyder
 unmarried, to me well known and he acknowledged that he executed
 the foregoing certificate as his own free act and deed.
C. H. Maudslip

Notary Public, Los Angeles Co.
 My Commission expires Jan. 20 1926

Accepted and Approved this
 5th day of May A.D. 1928.
George W. Bender
J. H. Brown
Carl W. Jordan
John H. McDonald
 Commissioners
 Comr of Public Works

Accepted by the board of County Commissioners
 Approved. MAY 21st 1928
Geo. J. Ross
 County Auditor

Recorded June 28 1928