


EDSTRAND'S REARRANGEMENT

April, 8, 1928

NORTH ST. PAUL, RAMSEY COUNTY, MINN.

Scale 30' = 1"

P.R. Barnister - Civil Engineer

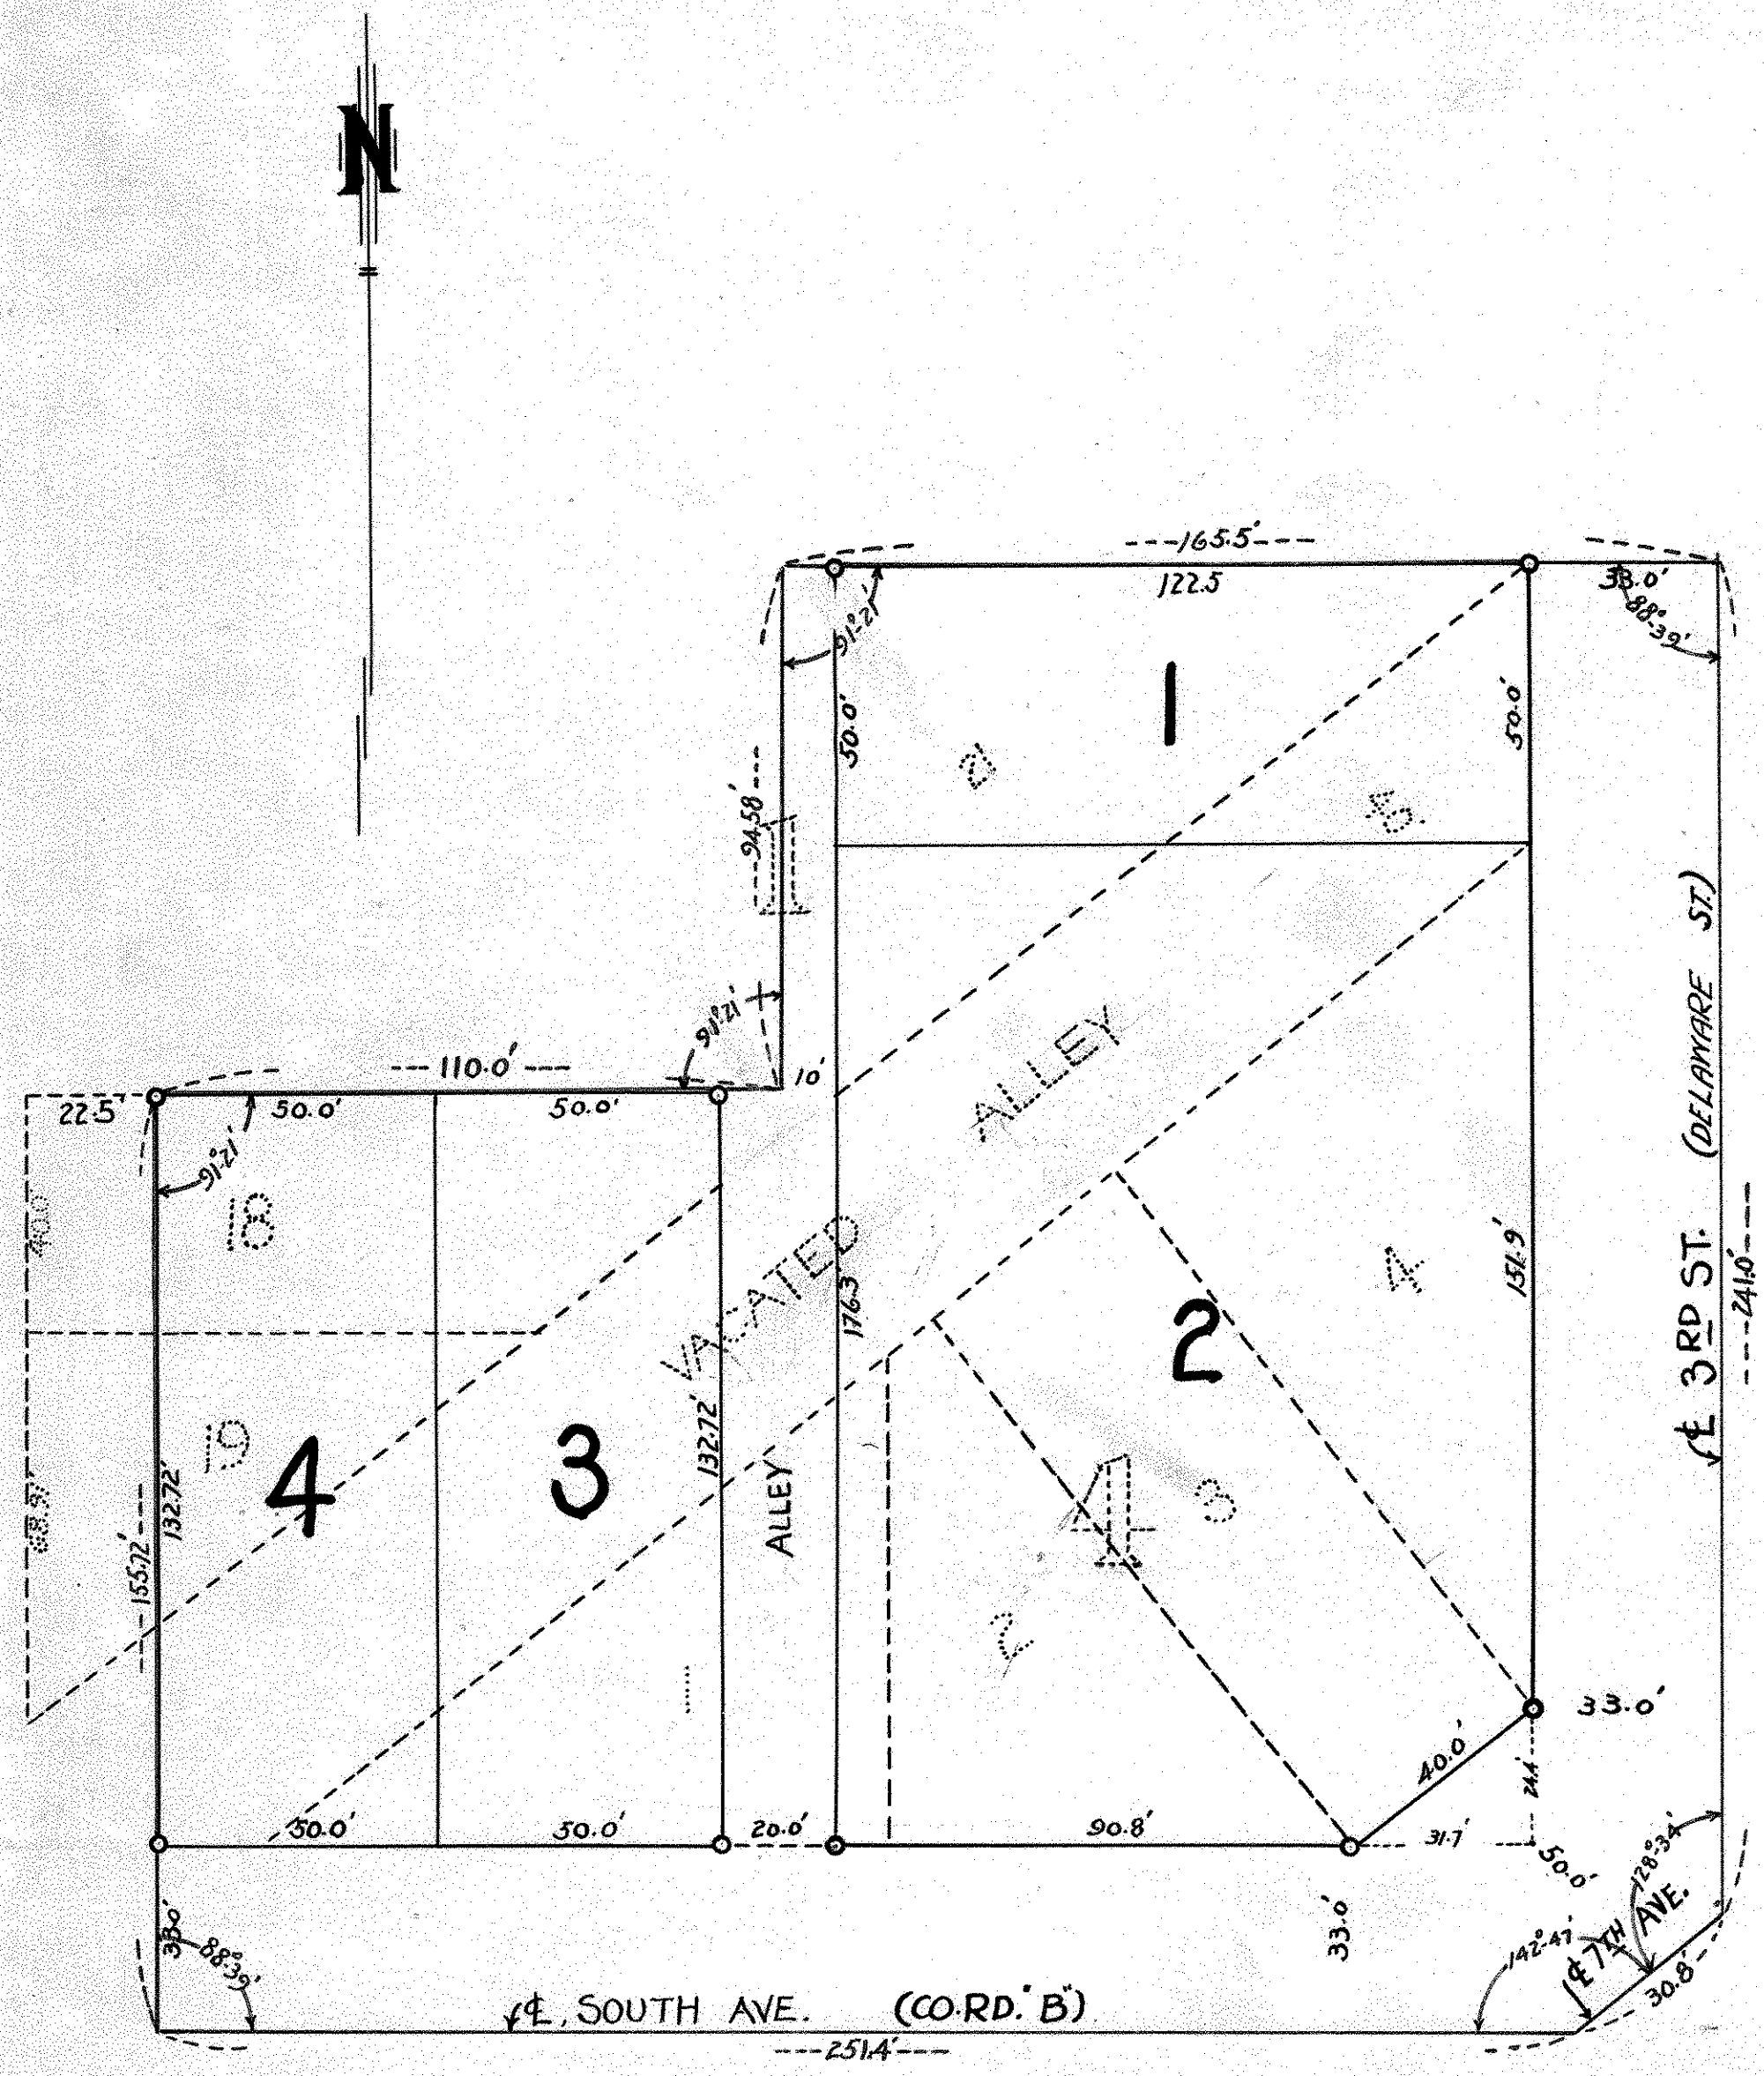

I hereby certify to having surveyed and platted the property described on this map as EDSTRAND'S REARRANGEMENT, and have placed irons at the corners as hereon indicated and the same is correct

P.R. Barnister
Surveyor

State of Minnesota } ss.
County of Ramsey } on this 10th day of April AD. 1928, personally appeared before me the undersigned P.R. Barnister, to me well known and acknowledged that he executed the foregoing instrument as his own free act and deed

J. W. Herrick
Notary Public

This is to certify that Albert F. Edstrand, widower, and Agnes Margaret Edstrand proprietors of Blk. 4, No. St. Paul Proper and Lots 18 and 19, except the W. 22.5 ft thereof, and Lot 21, Blk. 1 of No. St. Paul Land Co's Re. of Lots 10 to 19 (incl.) of Block 3 and Lots 2 to 23 (incl.) of Blk. 6 of North St. Paul Proper, and the vacated alley, North St. Paul, Ramsey County, Minn, have caused the same to be surveyed and platted and hereafter known as Edstrand's Rearrangement as shown by this plat, and hereby dedicate to the public for public use forever, all the streets and alleys as herein indicated.

Witness our hands and seals this 26th day of April, AD. 1928

In presence of
J. W. Herrick
Notary Public

Albert F. Edstrand
Agnes Margaret Edstrand

State of Minnesota } ss.
County of Ramsey } On this 26th day of April AD. 1928, personally appeared before me the undersigned Albert F. Edstrand, widower and Agnes Margaret Edstrand, to me well known and they acknowledged that they executed the foregoing instrument as their own free act and deed

J. W. Herrick
Notary Public

Accepted and approved this 10th day of April, AD. 1928

by the North St. Paul Village Council

Frank J. Schowille
President of No. St. Paul Village Council
O. Bergstrom
Village Clerk

Accepted and approved this 29th day of September AD. 1931

Geo. H. Howard } Plat Commissioners
J. J. G. G. G. }
J. J. G. G. }
W. H. Brown } Commissioner of Public Works
of St. Paul }
of St. Paul }

Recorded 10-3-31