

CAMPBELL'S PARK RAMSEY COUNTY MINNESOTA

Surveyed by H. T. Purtell


Scale - 1" = 100'

o Indicates iron

May 7, 1932

I hereby certify to having surveyed and platted the property described on this plat as "Campbell's Park" and have placed irons as indicated and the same is correct. There is no low wet ground nor any easement or travelled road on or across same except as shown.

H. T. Purtell
SURVEYOR

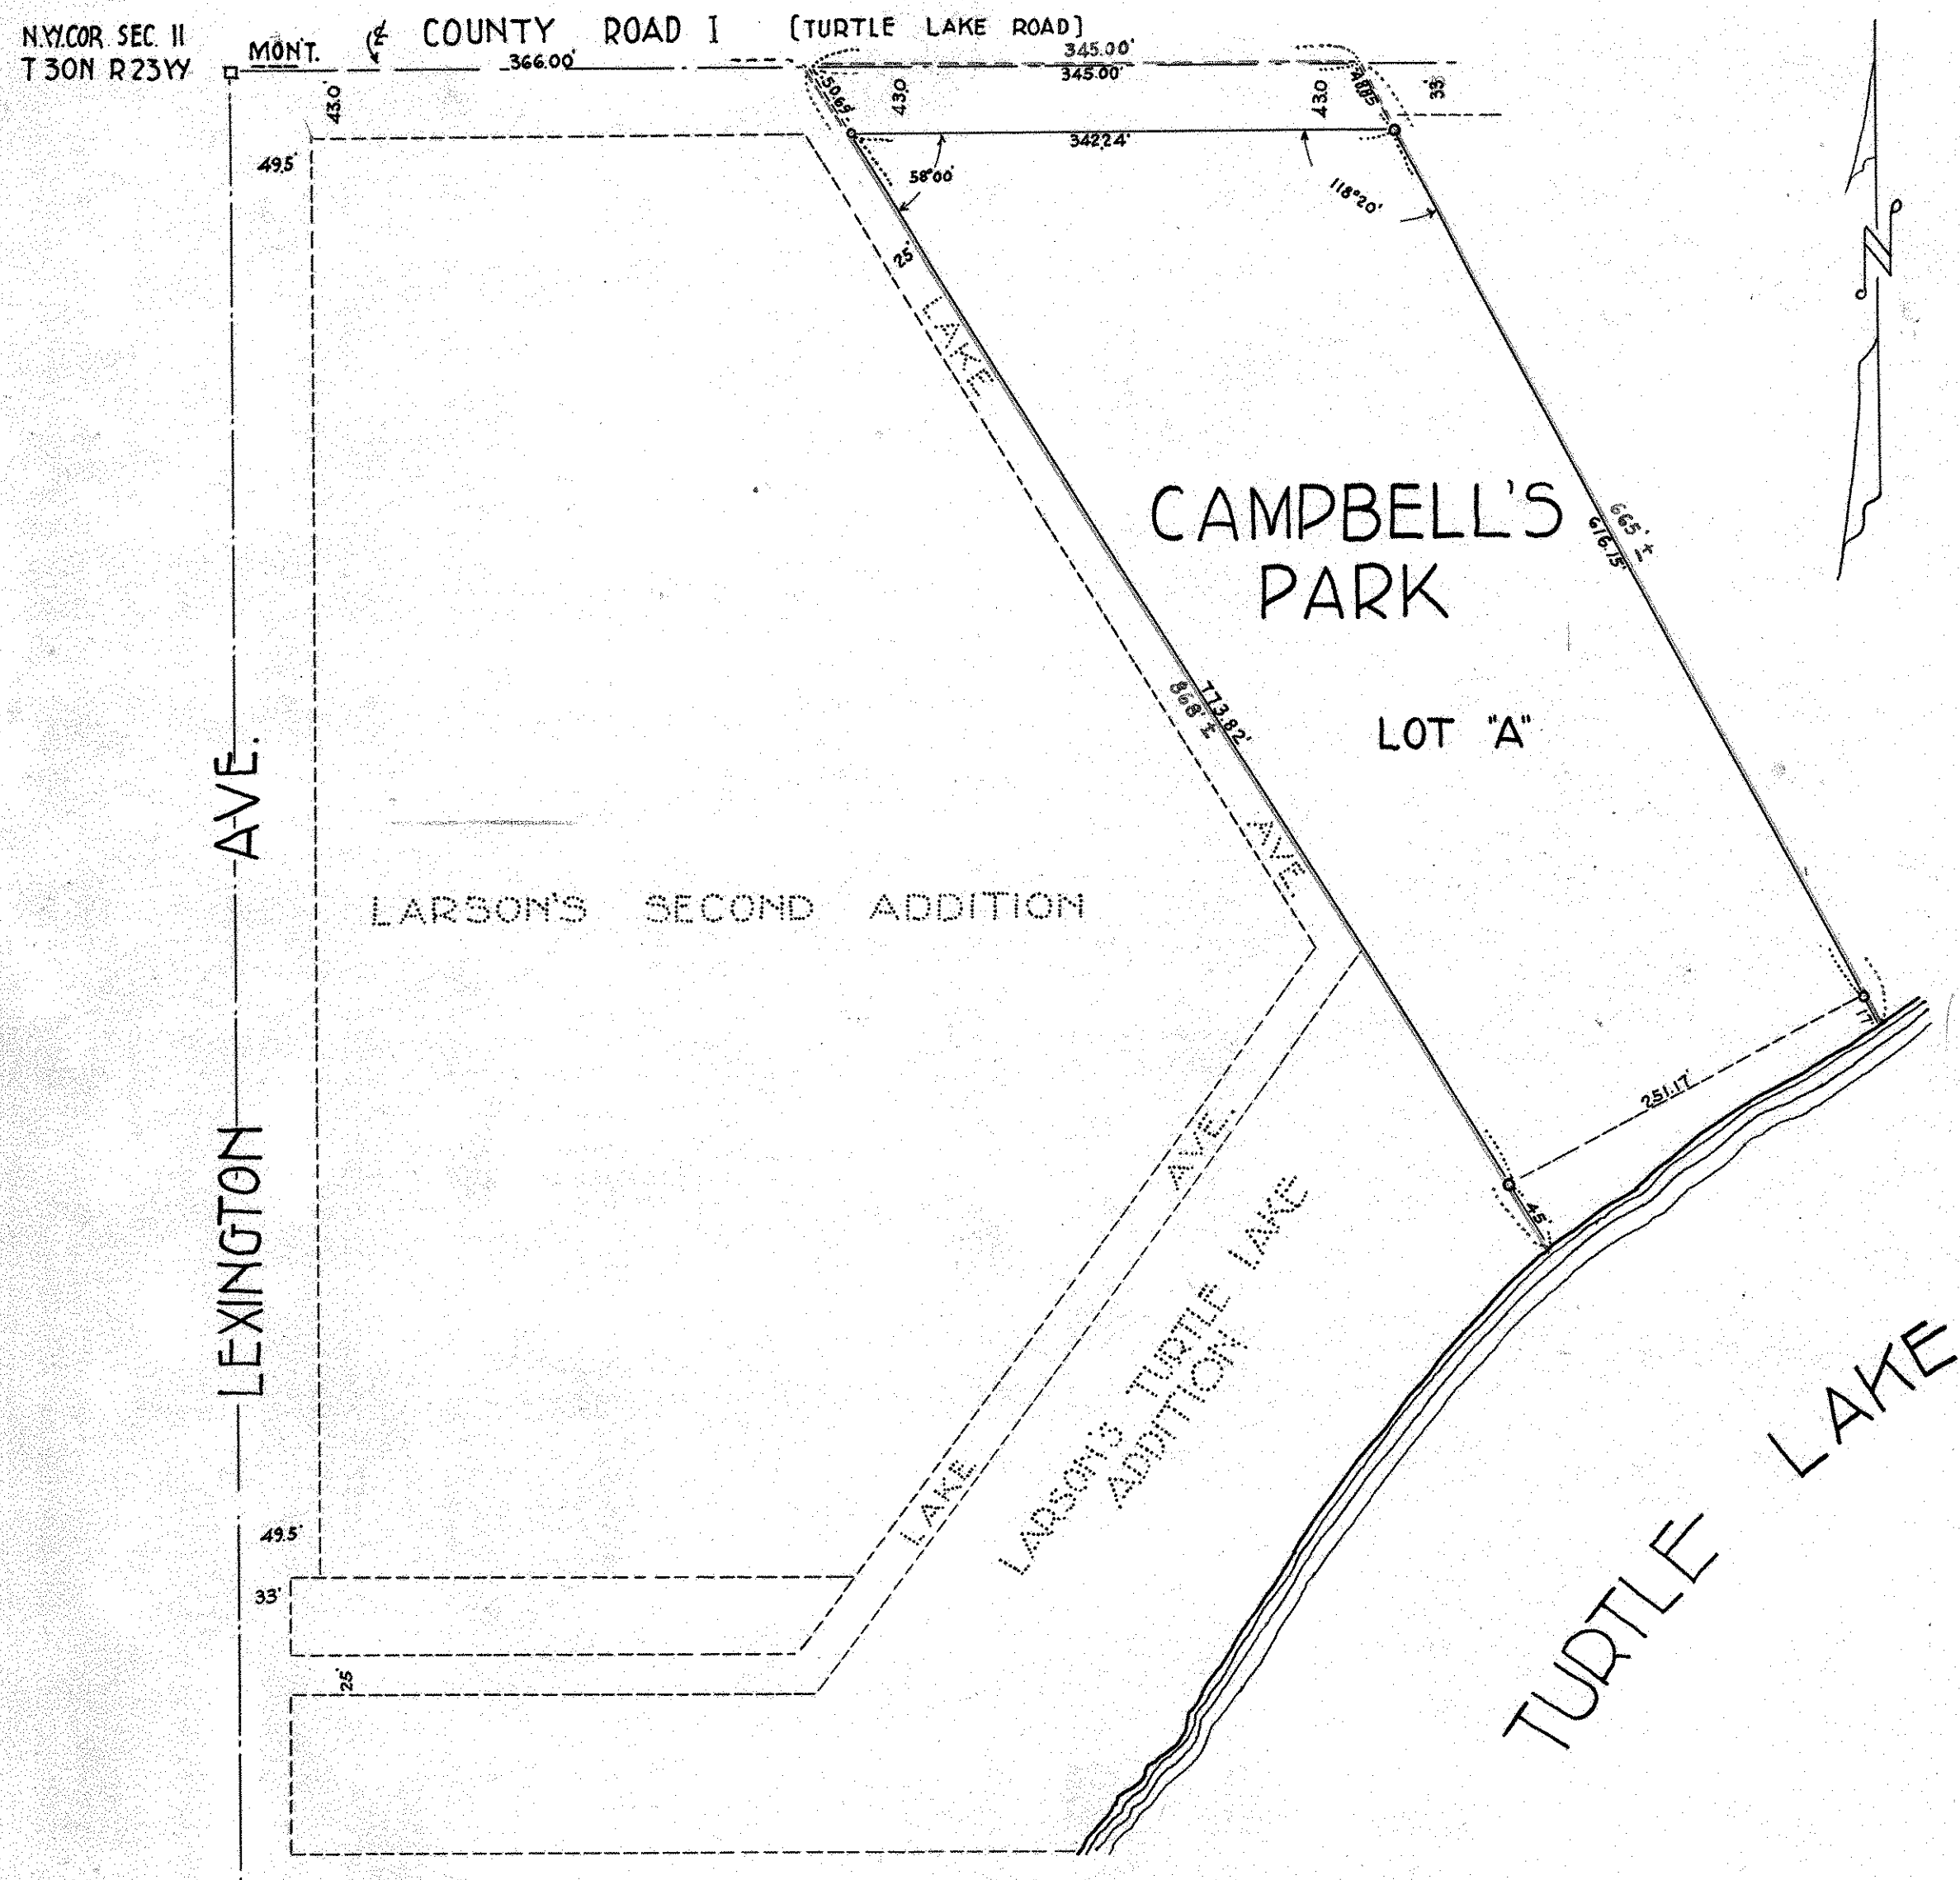

STATE OF MINNESOTA }
COUNTY OF RAMSEY } On this 19 day of May A.D. 1932, before me, a notary public, within and for said county, personally appeared the undersigned, H. T. Purtell, to me well known and acknowledged that he executed the foregoing certificate as his own free act and deed.

Hubert O. Little
NOTARY PUBLIC, RAMSEY COUNTY, MINN.
MY COMMISSION EXPIRES JAN 15 1938

This is to certify that John W. Campbell and Katherine H. Campbell his wife proprietors of all that part of Gov't Lot 4, Sec. 11, Town 30 North, Range 23 West, bounded and described as follows:— start at the northwest corner of said Section 11, run thence along the north line of said Section 366' to a point, thence south 32° east on a straight line to the north shore of Turtle Lake for the point of beginning of land to be described, thence begin at the point where the said last mentioned line intersects the N shore of Turtle Lake, thence N 32° West 868 feet more or less, to a point on North line of said section which is 366 feet East from Northwest corner of said section thence E along said North line 345 feet to a point thence S 28° 20' East 665 feet more or less to North shore of Turtle Lake, thence S 77° 1/2 along said shore of Turtle Lake to beginning; have caused the same to be surveyed and platted, and hereafter known as "Campbell's Park" and hereby dedicate to the public, for public use forever, all streets, lanes, and alleys as shown on this plat.

WITNESS OUR HANDS AND SEALS THIS 19th DAY OF May A.D. 1932

IN PRESENCE OF
E. S. Hennrichsen
B. Baron

John W. Campbell
Katherine H. Campbell

STATE OF MINNESOTA }
COUNTY OF RAMSEY } On this day of 19 May A.D. 1932 before me, a notary public, within and for said county, personally appeared the undersigned, John W. Campbell and Katherine H. Campbell, his wife, to me known to be the proprietors of the property described on this plat as "Campbell's Park" and acknowledged that they executed the foregoing certificate as their own free act and deed.

Hubert O. Little
NOTARY PUBLIC, RAMSEY COUNTY, MINN.
MY COMMISSION EXPIRES JAN. 15 1938

Accepted and approved this 3rd day of June A.D. 1932

George K. Howard
James W. Jordan
F. L. Brown
Milton Rosen

PLAT COMMISSIONERS

COMMISSIONER OF PUBLIC WORKS

Accepted and approved by the Board of County Commissioners this 20th day of June A.D. 1932.

Recorded June 23 1932

Geo. J. O'Neil
COUNTY AUDITOR
Abstract # 836 132