


DIEDRICH'S HOMESITES

SCALE 100 FEET PER INCH.

CHARLES MURRAY - SURVEYOR.

O INDICATES IRON MONUMENT

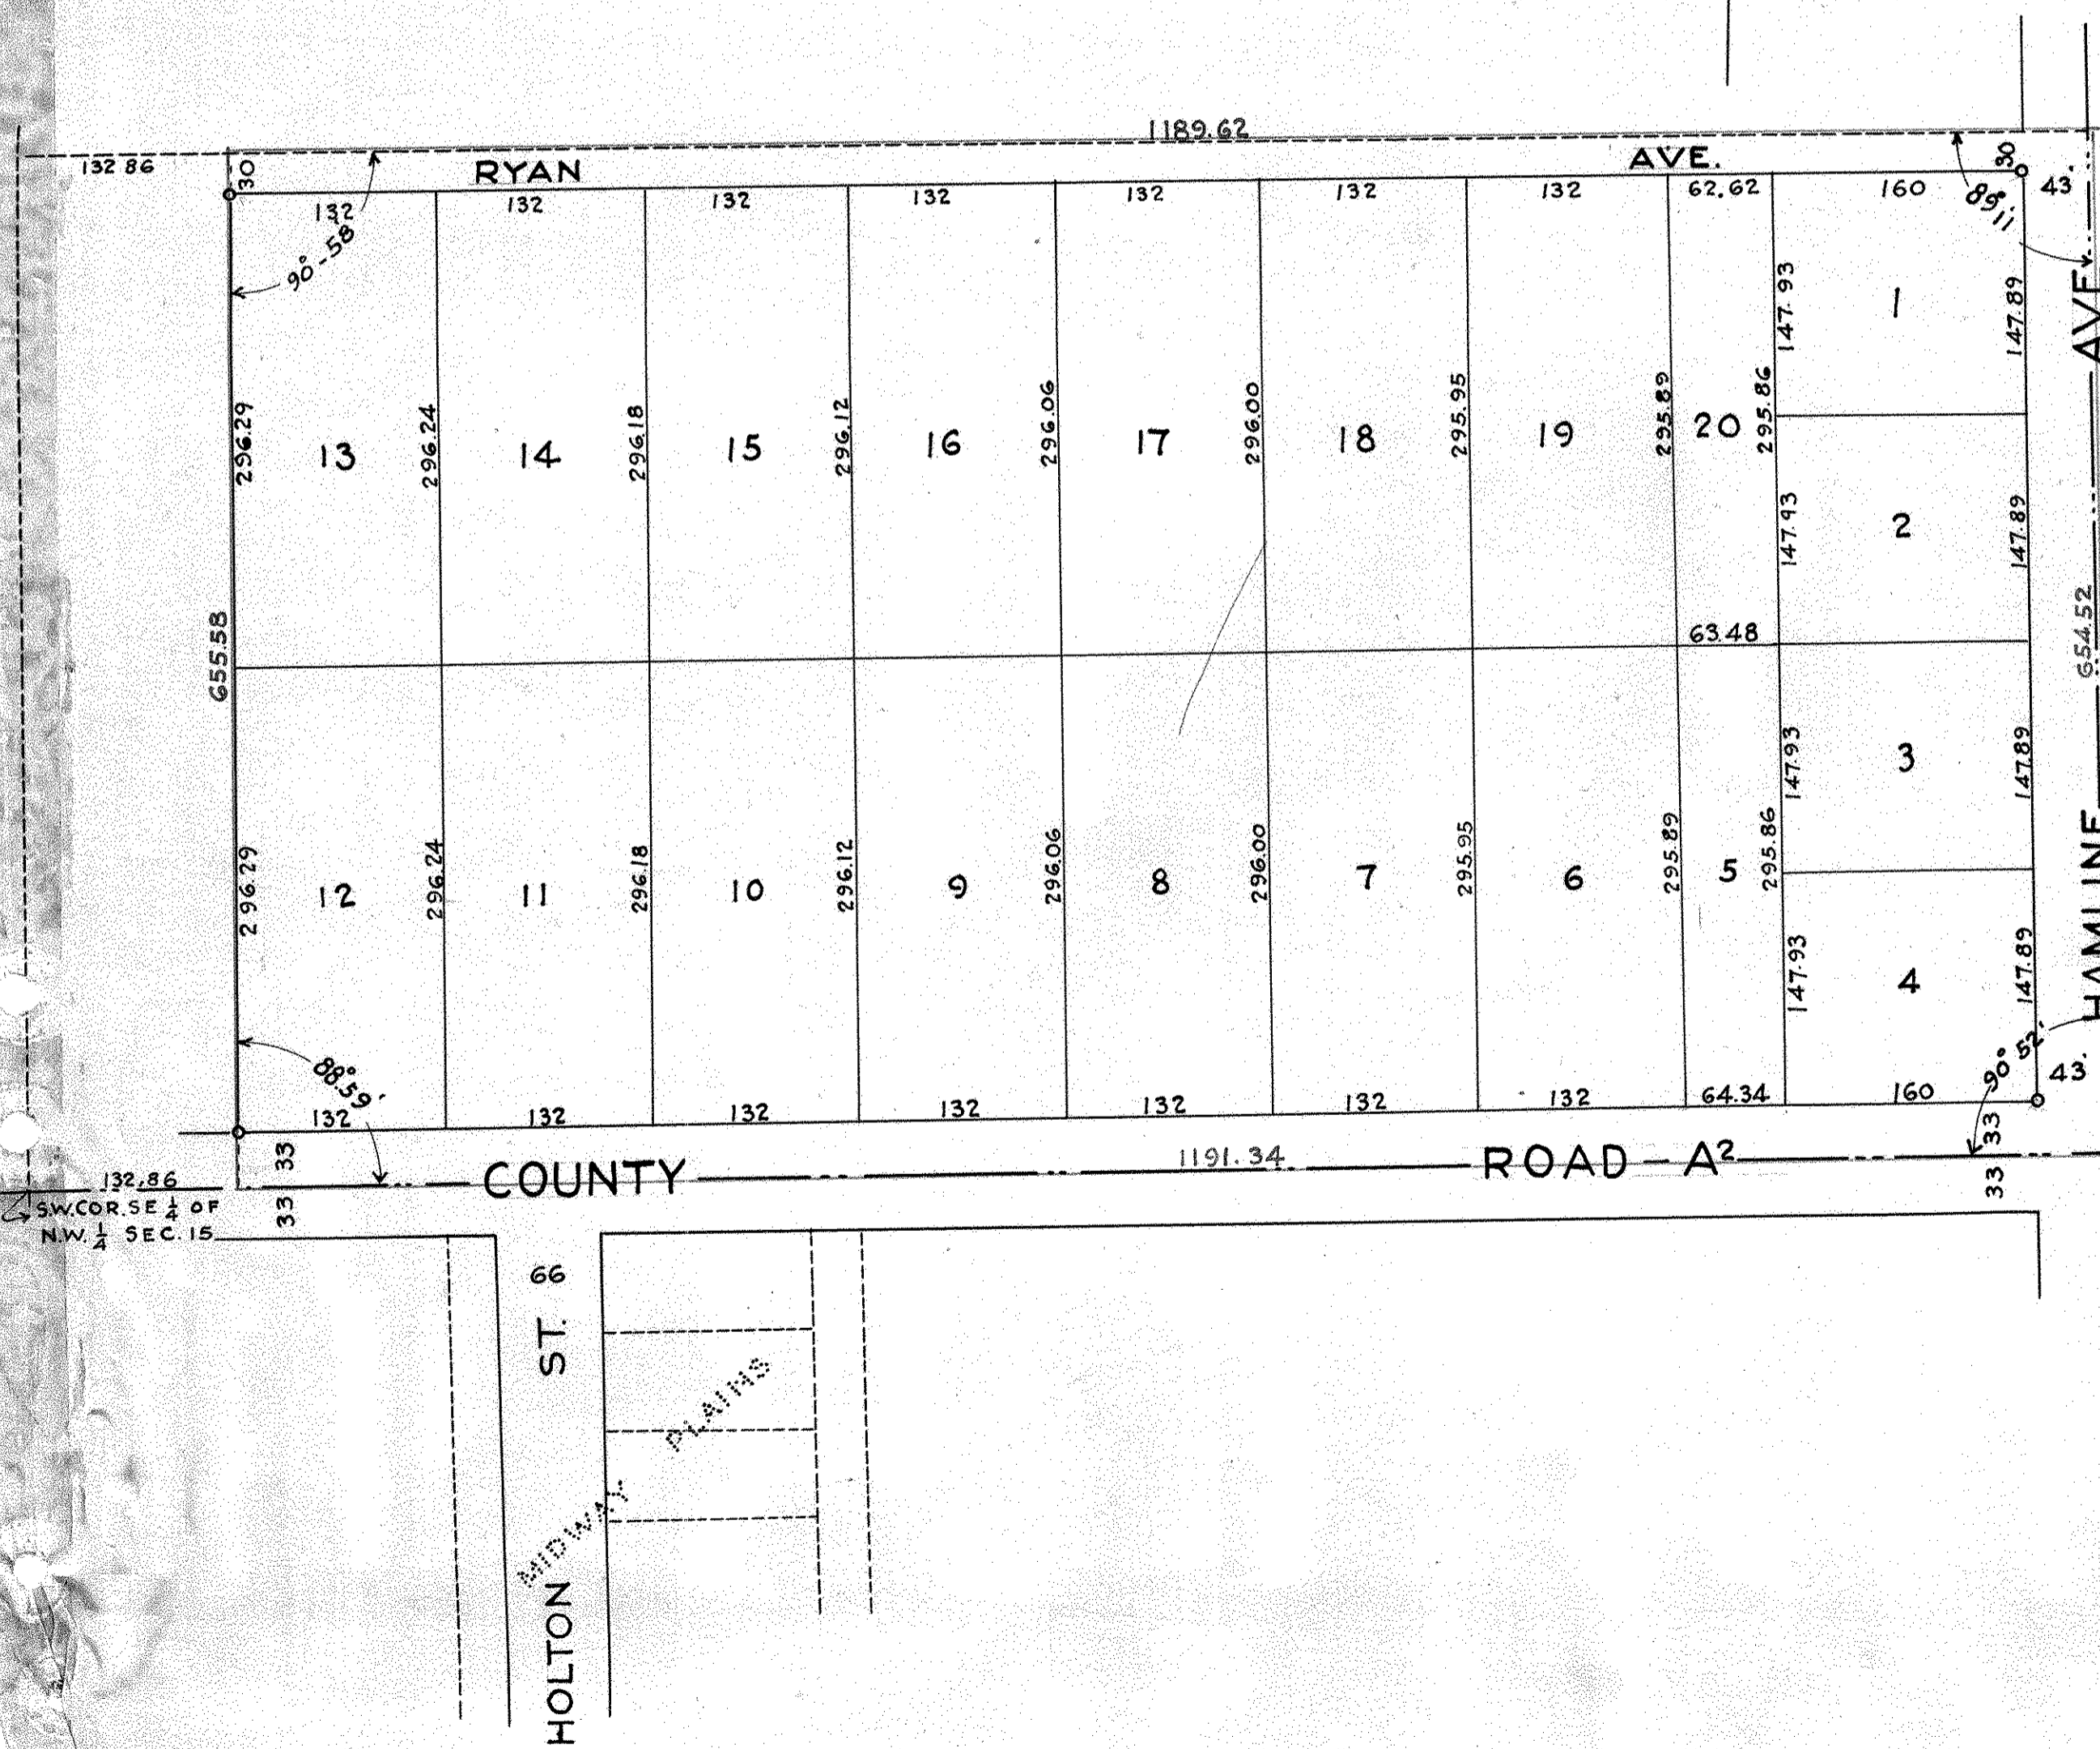

I hereby certify to having surveyed and platted the property shown on this map as Diedrich's Homesites and that there is no wet land on the same, and that I have placed iron monuments as shown hereon and the same is correct.

Charles Murray, surveyor.

State of Minnesota } ss On this 29th day of December 1932 before me personally appeared County of Ramsey } Charles Murray to me well known, who being duly sworn acknowledged that he executed the foregoing certificate as his own free act and deed.

Clarence S. Ingalls, Notary Public Ramsey Co. Minnesota

My Commission expires June 15, 1933

This is to certify that Mary Diedrich and John Diedrich her husband Owners of the east eighteen acres of the South half of the South east quarter of the Northwest quarter of Section 15 Town 29 North - Range 23 West have caused the same to be surveyed and platted and to be hereafter known as Diedrich's Homesites as shown on this map and hereby dedicate to the Public for public use forever all Roads and Avenues shown hereon. Witness our hands and seals this 29th day of December 1932.

In presence of

Francis Duchemin
Margaret Meselow

Mary Diedrich
John Diedrich

State of Minnesota } ss On this 29th day of December 1932 before me County of Ramsey } personally appeared Mary Diedrich and John Diedrich her husband, to me well known, who being duly sworn acknowledged that they are the persons named in the foregoing certificate and that they executed the same as their own free act and deed.

Francis Duchemin
Notary Public, Ramsey Co. Minnesota

My Commission expires May 10th, 1935

Accepted and approved this 30th day of December 1932

George W. Henkel
James Jordan
F. L. Brown
H. Wenzel } Plat Commission
Commissioner of Public Works

Accepted by the Board of County Commissioners January 16th 1933

Geo. J. Piro
County Auditor

Recorded Jan 19 1933