


# DAVIDSON'S 1<sup>st</sup> SUBDIVISIONS

## STOCKDALE FARMS

### RAMSEY COUNTY MINNESOTA

2104

Scale - 1" = 500'

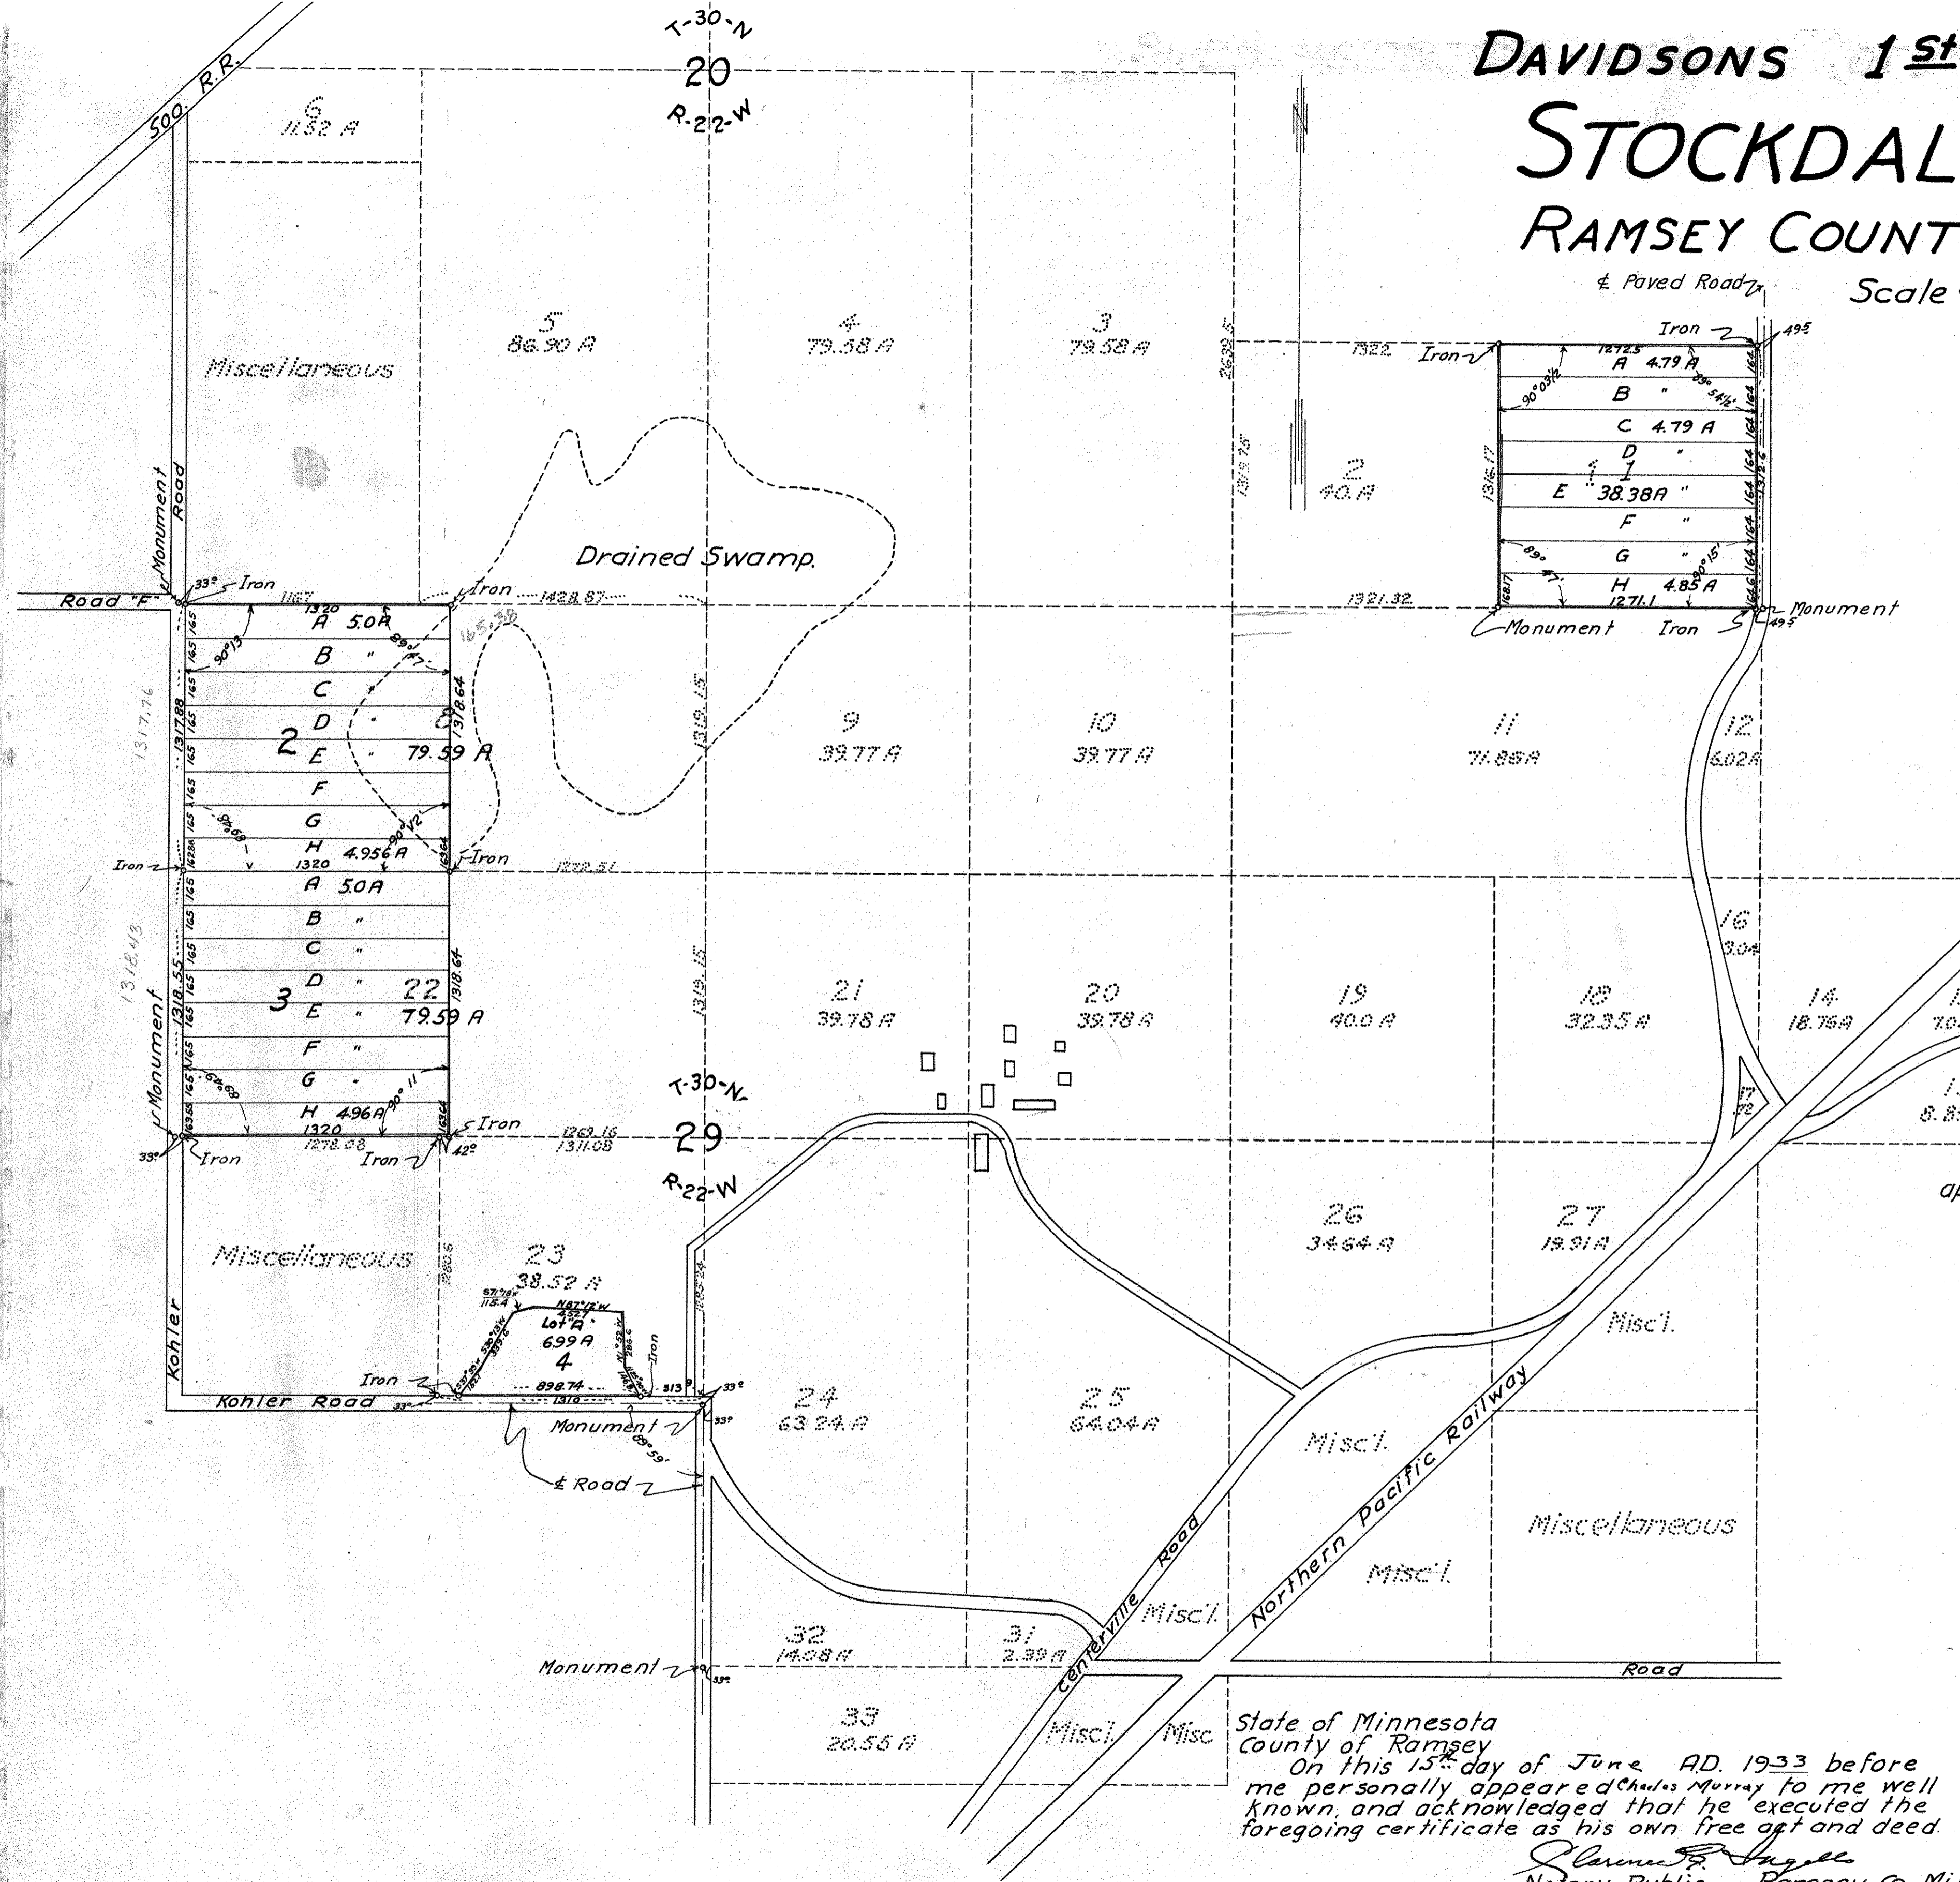

I hereby certify to having surveyed the property as described on this plat, as Lot 1, West 1/2 of Lots 8 & 22 & 6.99 Acres of Lot 23, as Davidsons 1<sup>st</sup> Subdivisions & have placed iron monuments at the corners of every numerated Lot as shown and the same is correct.

*R.D. Palmer*  
Surveyor

State of Minnesota  
County of Ramsey

On this 15<sup>th</sup> day of May A.D. 1933 before me personally appeared *R.D. Palmer* to me well known, and acknowledged that he executed the foregoing certificate as his own free act and deed.

*J.M. Chase*  
Notary Public, Ramsey Co, Minn.  
My commission expires Sept. 8, 1933

This is to certify that *Watson P. Davidson*, proprietor of Lots 1, West 1/2 Lots 8 & 22 & 6.99 Acres, Lot 23, Stockdale Farms, Ramsey County, State of Minnesota, has caused the same to be replatted and hereafter known as DAVIDSON'S 1<sup>st</sup> SUBDIVISIONS as shown on this plat.

Witness our hands & seals this 15<sup>th</sup> day of May 1933

In presence of  
*George H. General*  
*James W. Gordon*  
*Marvin J. Colley*

*Watson P. Davidson*  
*Sarah M. Davidson*

State of Minnesota  
County of Ramsey

On this 15<sup>th</sup> day of May A.D. 1933 before me personally appeared *Watson P. Davidson & Sarah M. Davidson*, his wife, to me well known, and each acknowledged that he executed the foregoing certificate as their own free act and deed.

*J.M. Chase*  
Notary Public, Ramsey Co, Minn.  
My Commission Expires Sept. 8, 1933.

Accepted and approved this 15<sup>th</sup> day of July A.D. 1933

*George H. General*  
*James W. Gordon*  
*H.C. Wenzel* } Plat Commissioners  
Commissioner of Public Works.

Accepted and approved by the Board of County Commissioners this 17<sup>th</sup> day of July 1933

*Geo. J. P. Wos*  
County Auditor

State of Minnesota  
County of Ramsey  
On this 15<sup>th</sup> day of June A.D. 1933 before me personally appeared *Charles Murray* to me well known, and acknowledged that he executed the foregoing certificate as his own free act and deed.

*Charles Murray*  
Notary Public Ramsey Co, Minn.  
My commission expires June 15, 1933

I hereby certify to having surveyed the property as described on this plat, as Lot 1, West 1/2 of Lots 8 & 22 & 6.99 Acres of Lot 23, as Davidsons 1<sup>st</sup> Subdivisions & have placed iron monuments at the corners of every numerated lot as shown and the same is correct. There are no lakes or swamp lands other than shown on this plat.

*Charles Murray*  
Registered Surveyor #379