


# AUDITOR'S SUBDIVISION No. 85

## RAMSEY CO. MINN.

Scale 1" = 200 ft.

November 1933.

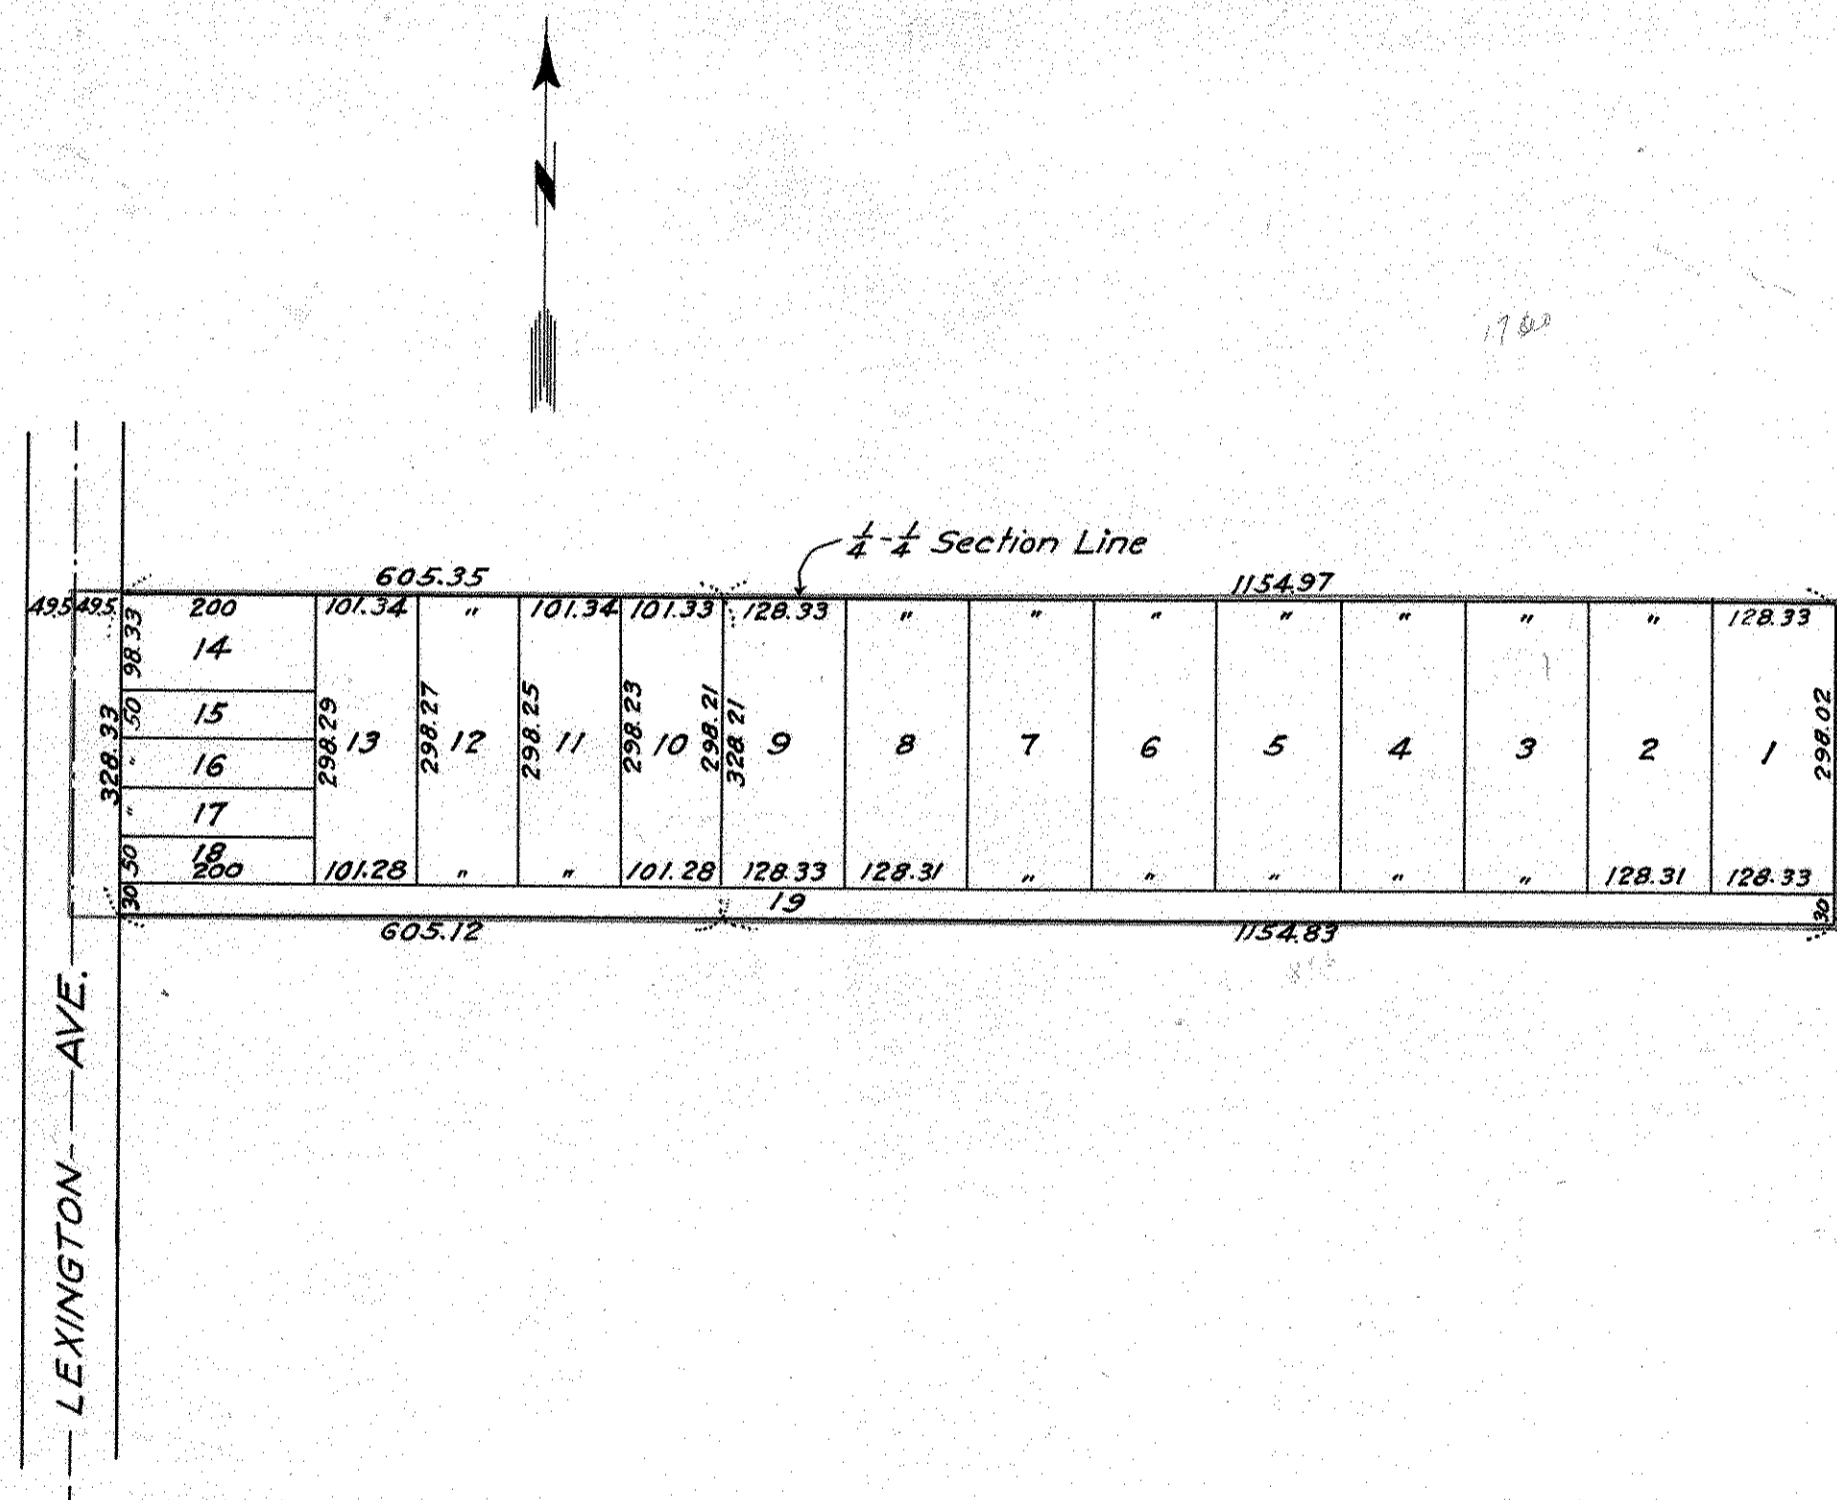

I, Paul N. Coates, County Surveyor of Ramsey County Minn. hereby certify to having platted the property as described on this map upon request and by order of the County Auditor as Auditor's Subdivision No. 85, Ramsey Co. Minn., and the same is correct in accordance with records of Register of Deeds.

*Paul N. Coates*  
COUNTY SURVEYOR

STATE OF MINNESOTA } On this 6th day of November A.D. 1933, personally appeared before  
COUNTY OF RAMSEY } me, Paul N. Coates, County Surveyor of Ramsey County, to me well  
known and acknowledged that he executed the foregoing certificate as his own free act and deed.

*E. H. Dipple*  
Notary Public, Ramsey Co. Minn.  
My Commission Expires Jan. 10, 1937

STATE OF MINNESOTA } I, Geo. J. Ries, County Auditor of the County and State aforesaid do hereby  
COUNTY OF RAMSEY } certify that in compliance with and according to the provisions of  
Section 2219 Mason's Minnesota Statutes for 1927, I have as such County Auditor caused the  
following described tract of land to-wit: The N. 1/2 of the N. 1/2 of the S. W. 1/4 of the N. W. 1/4 and the W.  
530 ft. of the N. 1/2 of the N. W. 1/4 of the S. E. 1/4 of the N. W. 1/4 of Sec. 14, T. 29 N.-R. 23 W. to be platted  
and hereafter known as Auditor's Subdivision No. 85, Ramsey Co. Minn. as shown on this plat.

Witness my hand and official seal this 8th day of November A.D. 1933.  
In presence of:

*S. C. Fugmald*

*J. B. Stuthies*

*Geo. J. Ries*  
COUNTY AUDITOR

STATE OF MINNESOTA } On this 7th day of November A.D. 1933, personally appeared before  
COUNTY OF RAMSEY } me, Geo. J. Ries, County Auditor of Ramsey County, to me well known  
and acknowledged that he executed the foregoing certificate as his own free act and deed.

*John B. Stuthies*  
Notary Public, Ramsey Co. Minn.  
My Commission Expires 12/1/1933

Recorded Nov. 8 - 1933

Abstract #