

VIVIAN JOHNSON'S HOMESITES

Ramsey Co. Minn.

R.C. Wolfgram Surveyor.


I hereby certify to having surveyed the property described on this plat as Vivian Johnson's Homesites, Ramsey Co. Minn and have placed irons at the corners as shown and the same is correct. There is no low wet ground nor any traveled road or easement on or across same except as shown.

R.C. Wolfgram
Registered Land Surveyor
Certificate No. 1340.

State of Minnesota } On this 9th day
County of Ramsey } of October,
A.D. 1937 before me the undersigned
personally appeared R.C. Wolfgram to
me well known to be the person described
in and who executed the foregoing
instrument and acknowledged that
he executed the same as his own free
act and deed.

Jay L. Erickson
Notary Public, Ramsey Co., Minn.
My Commission expires, June 3, 1940.

Scale 40 Feet per inch
o Indicates iron

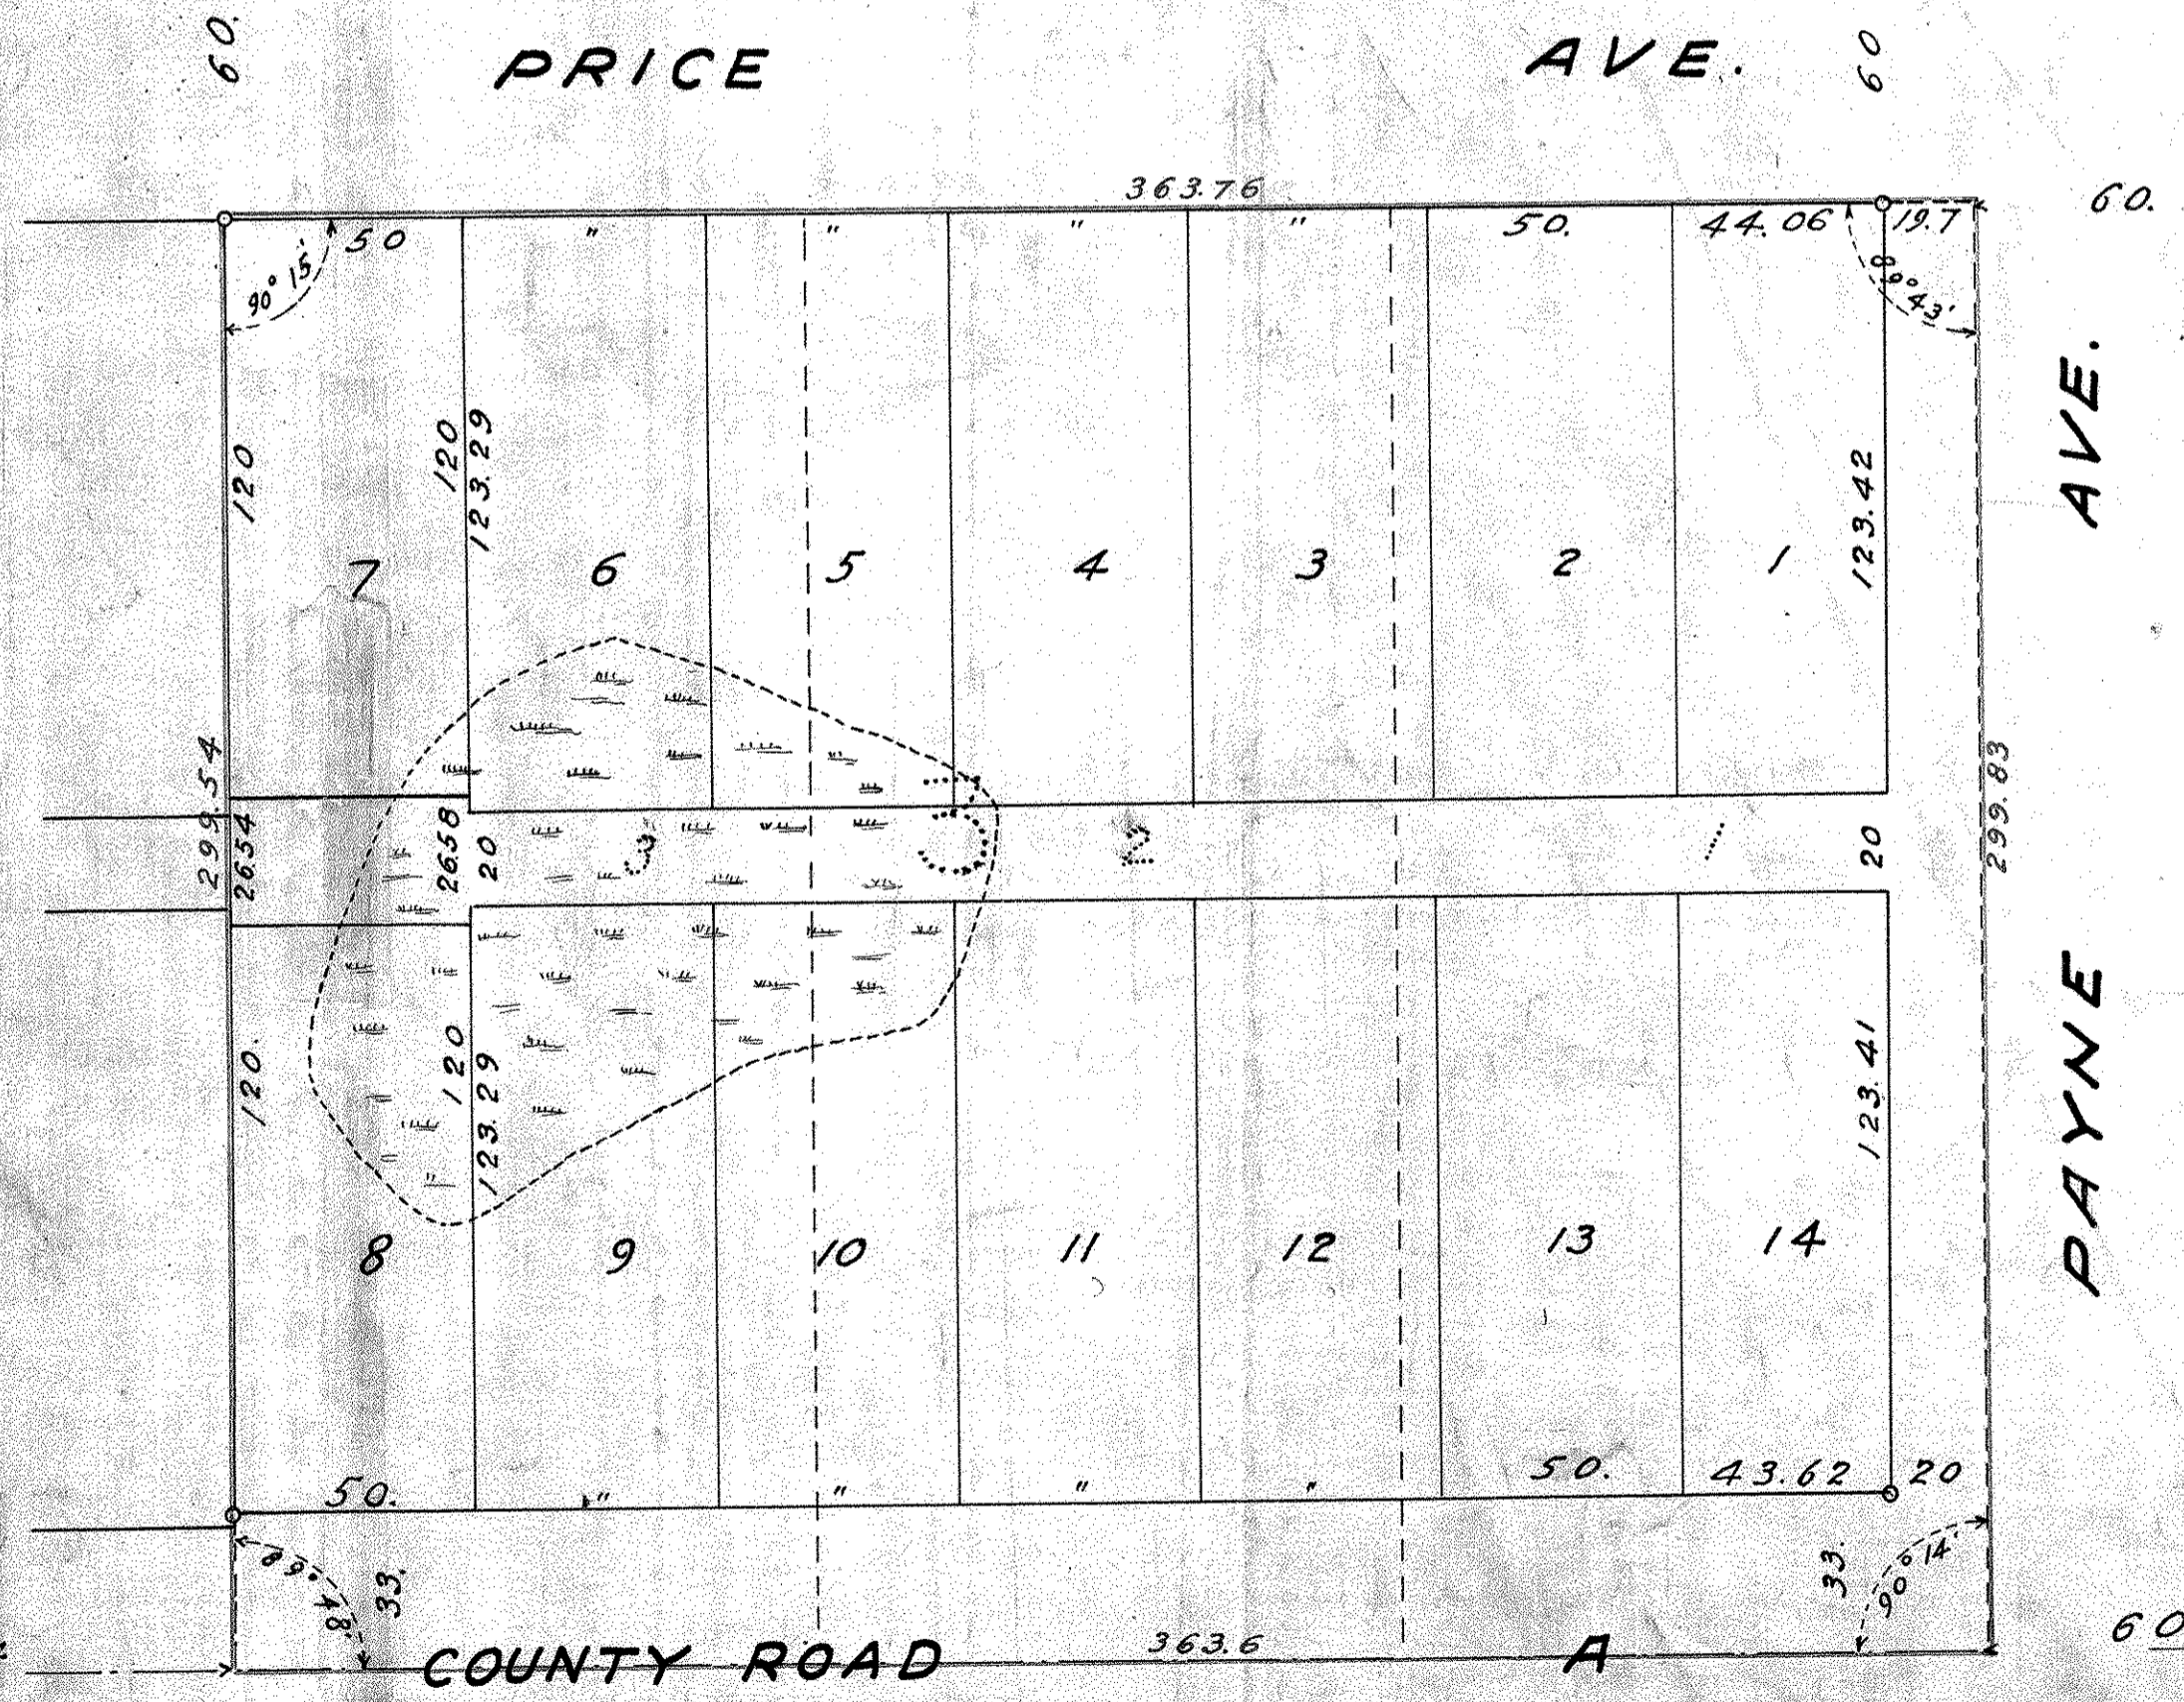

This is to certify that Vivian Johnson and Emma Johnson his wife proprietors of Lots one (1) two (2) and three (3) Block three (3) Trice's Subdivision of Lots 6 & 7 Moore's Garden Lots, have caused the same to be platted and hereafter known as, Vivian Johnson's Homesites, Ramsey Co., Minn. as shown on this plat and hereby dedicate to the public for public use forever, all the avenues, road and alley as hereon indicated.

Witness our hands and seals this 9th day of October, 1937.

In presence of
R.C. Wolfgram
Jay L. Erickson

Vivian Johnson
Emma Johnson

State of Minnesota } On this 9th day of October, A.D. 1937 before me
County of Ramsey } personally appeared, Vivian Johnson and Emma Johnson
his wife to me well known, and acknowledged that they executed the foregoing
certificate as their own free act and deed.

Jay L. Erickson
Notary Public Ramsey Co., Minn.
My Commission expires, June 3, 1940.

Accepted and approved this 15 day of Oct. A.D. 1937.

George E. Kessel
Mark W. Woodruff
Howard H. Adams
String C. Pearce } (Plat.
Commissioners
Commissioner of Public Works.

Accepted and approved by the Board of County Commissioners
this 18th day of October A.D. 1937

Raymond J. Howard
County Auditor.

Recorded Oct 22 1937

Abstract # 922163