


DAVIDSON'S FIFTH SUBDIVISION STOCKDALE FARMS

RAMSEY CO., MINN.

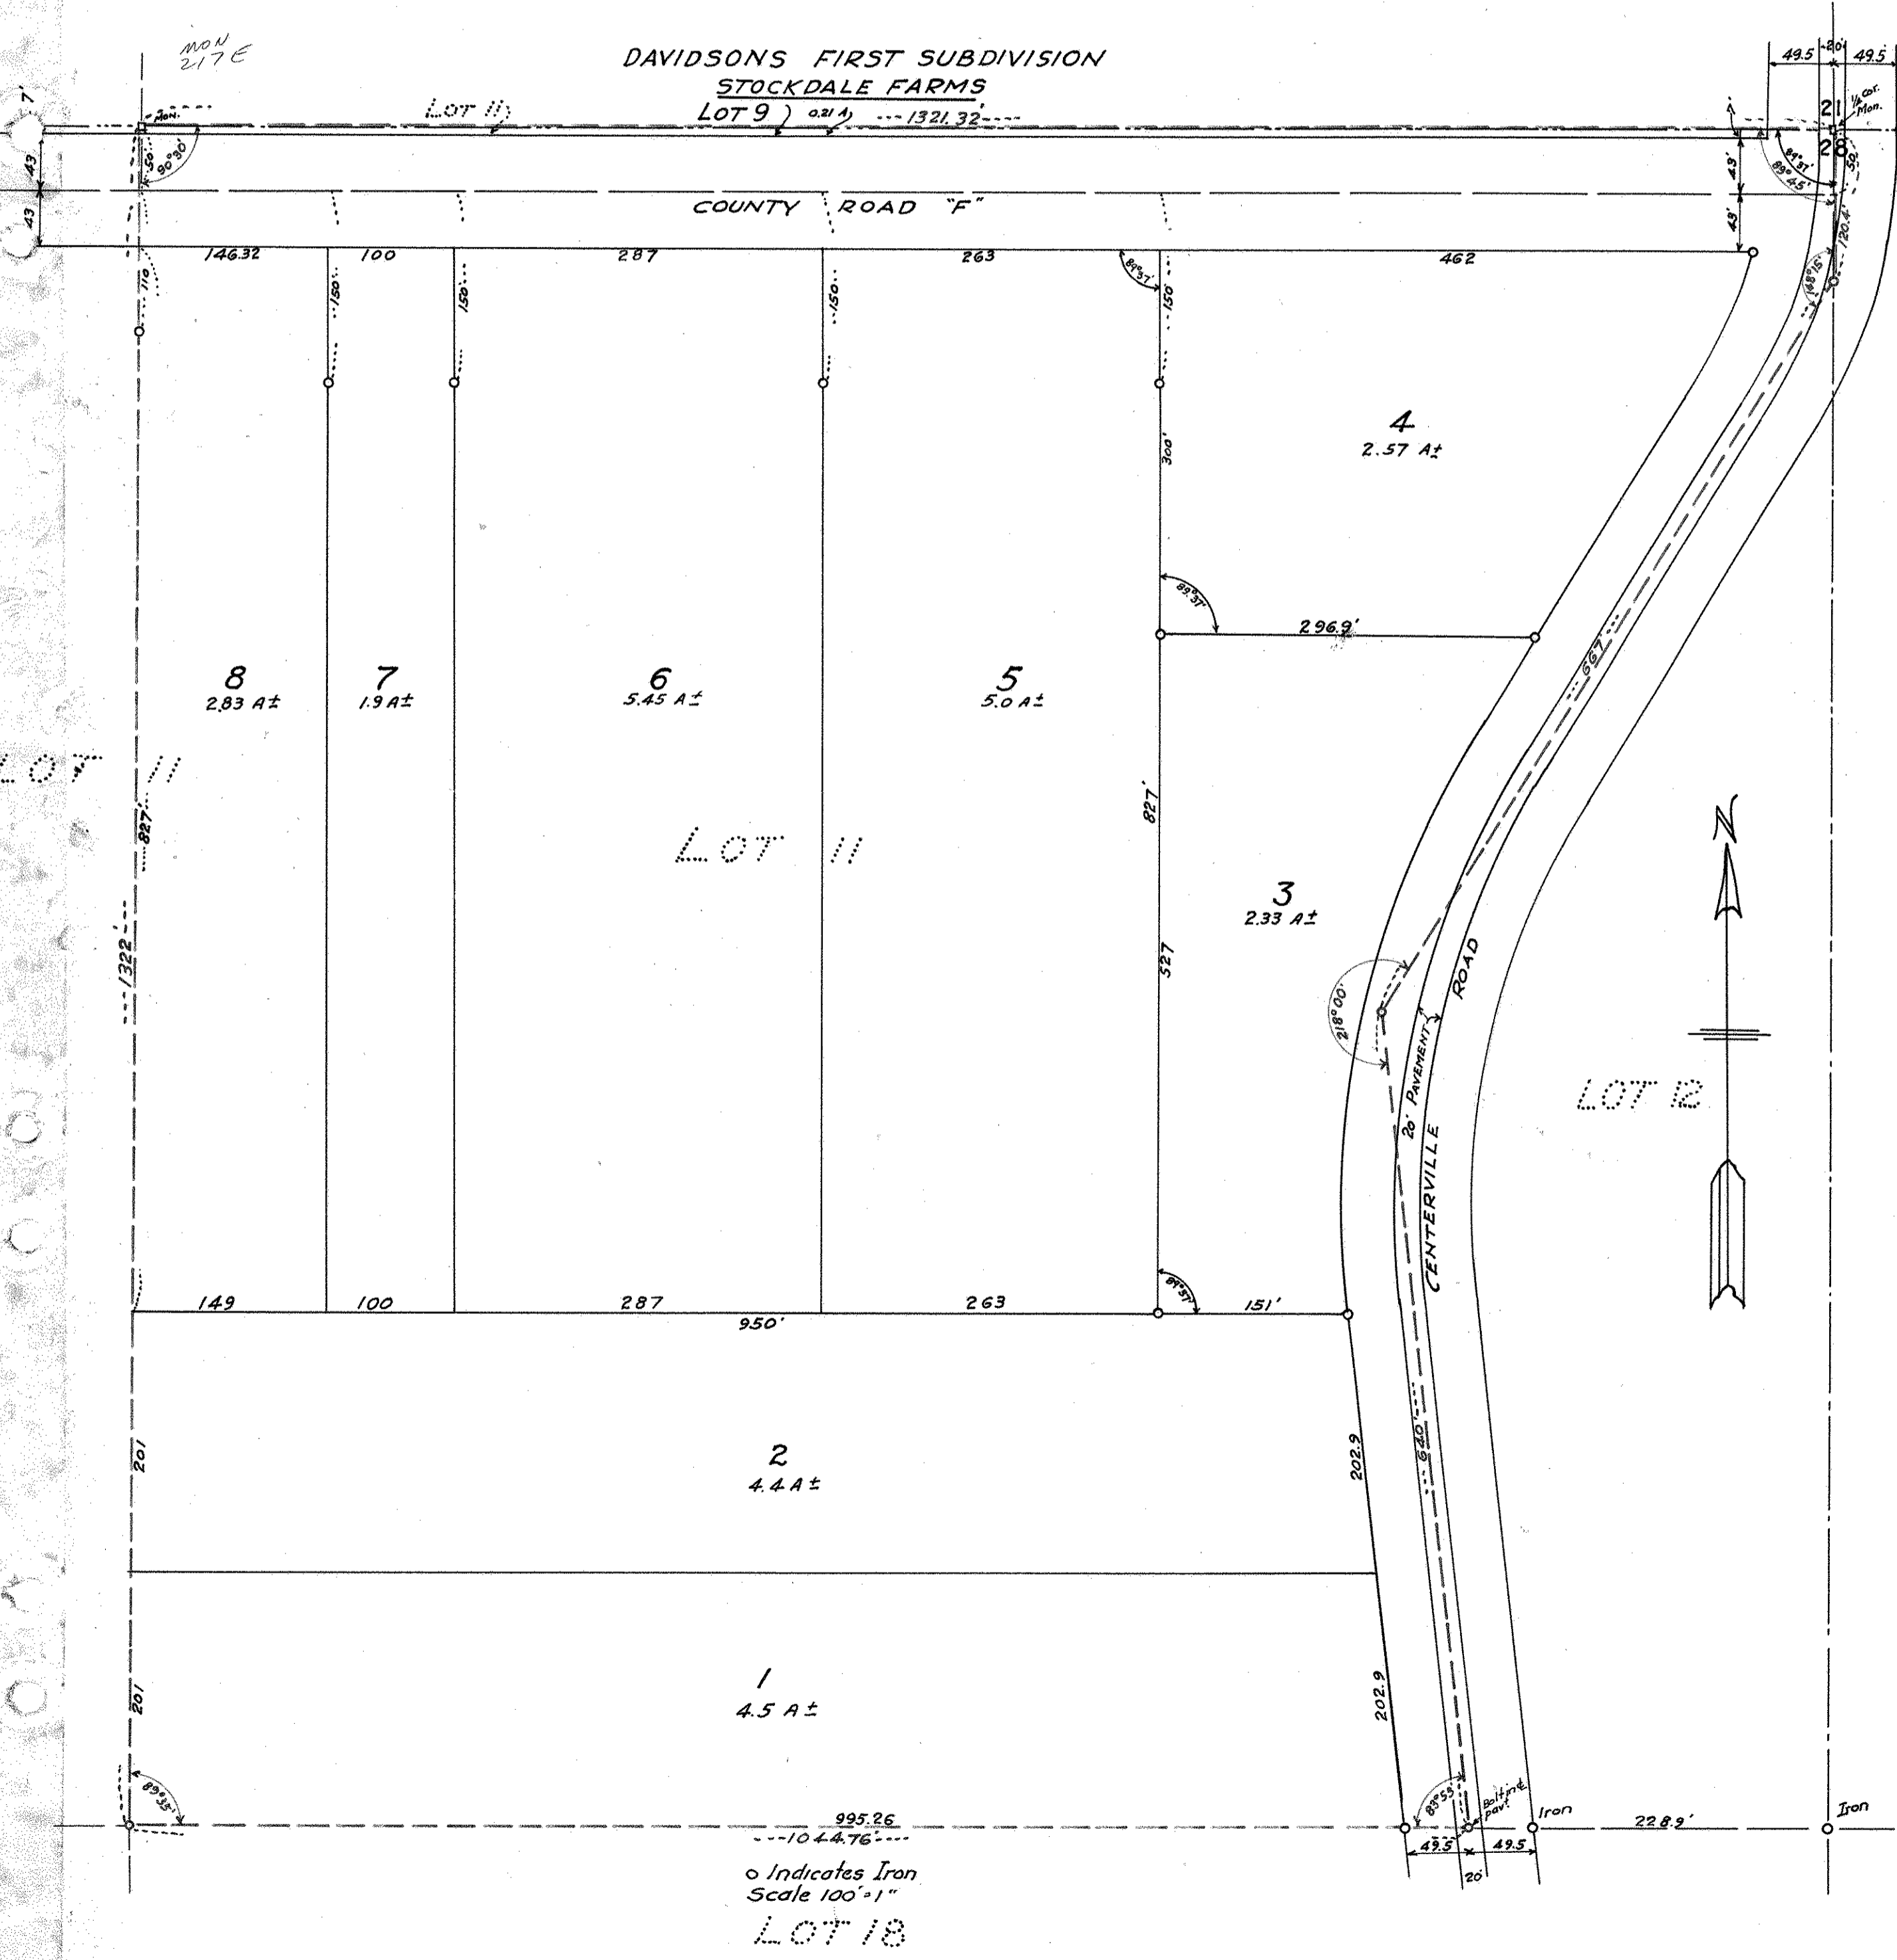

We hereby certify to having surveyed the property as described on this plat as Davidson's Fifth Subdivision Stockdale Farms and placed iron monuments at the corners of every block as shown, and the same is correct. There is no low wet ground nor any traveled road or easement on or across same except as shown.

DRUAR & MILINOWSKI
By *A. S. Milinowski*
Surveyor
Registration # 156

State of Minnesota }
County of Ramsey } ss On this 25 day of July
A.D. 1938 before me personally
appeared, Arthur S. Milinowski, of Druar & Milinowski,
to me well known and acknowledged that he
executed the foregoing certificate as his own free
act and deed.

Wm J. Chas
Notary Public, Ramsey County, Minn.
My Commission expires Dec. 11, 1942.

This is to certify that Watson P. Davidson, proprietor of all that tract or parcel of land lying and being in the County of Ramsey and State of Minnesota described as follows, to wit:

All that part of lot eleven (11), Stockdale Farms, lying in the North East 1/4 of the North West 1/4 of Section 28 T. 30 N. R. 22 W., has caused the same to be platted and hereafter known as Davidson's Fifth Subdivision Stockdale Farms, as shown on this plat and hereby dedicates to the public, for public use forever, all the streets, avenues, alleys, parks and boulevards as hereon indicated.

Witness our hands and seals this 1st day of Aug. 1938

J. M. Chase
E. Steed

Watson P. Davidson
Sarah M. Davidson

State of Minnesota }
County of Ramsey } ss On this 1st day of Aug. 1938 before me personally appeared
Watson P. Davidson and Sarah M. Davidson, his wife, to me well known and
acknowledged that they executed the foregoing certificate as their own free
act and deed.

J. M. Chase
Notary Public, Ramsey County, Minnesota
My Commission expires Sept. 8, 1940.

Accepted and approved this 25 day of Aug. A.D. 1938

George W. Berwood
Wm. W. Woodruff
Howard A. Hodgins } Plat
Commissioners

Milton Kren Commissioner of Public Works

Accepted and approved by the Board of County Commissioners of the County of Ramsey,
State of Minnesota, this 27th day of August A.D. 1938

Lydie Amundson
County Auditor

Recorded Sep. 6-1938