


MEISTER'S HIGHLANDS

Ramsey Co. Minn.

o Indicates iron
Scale 100 Feet per inch

R.C. Woltgram Surveyor

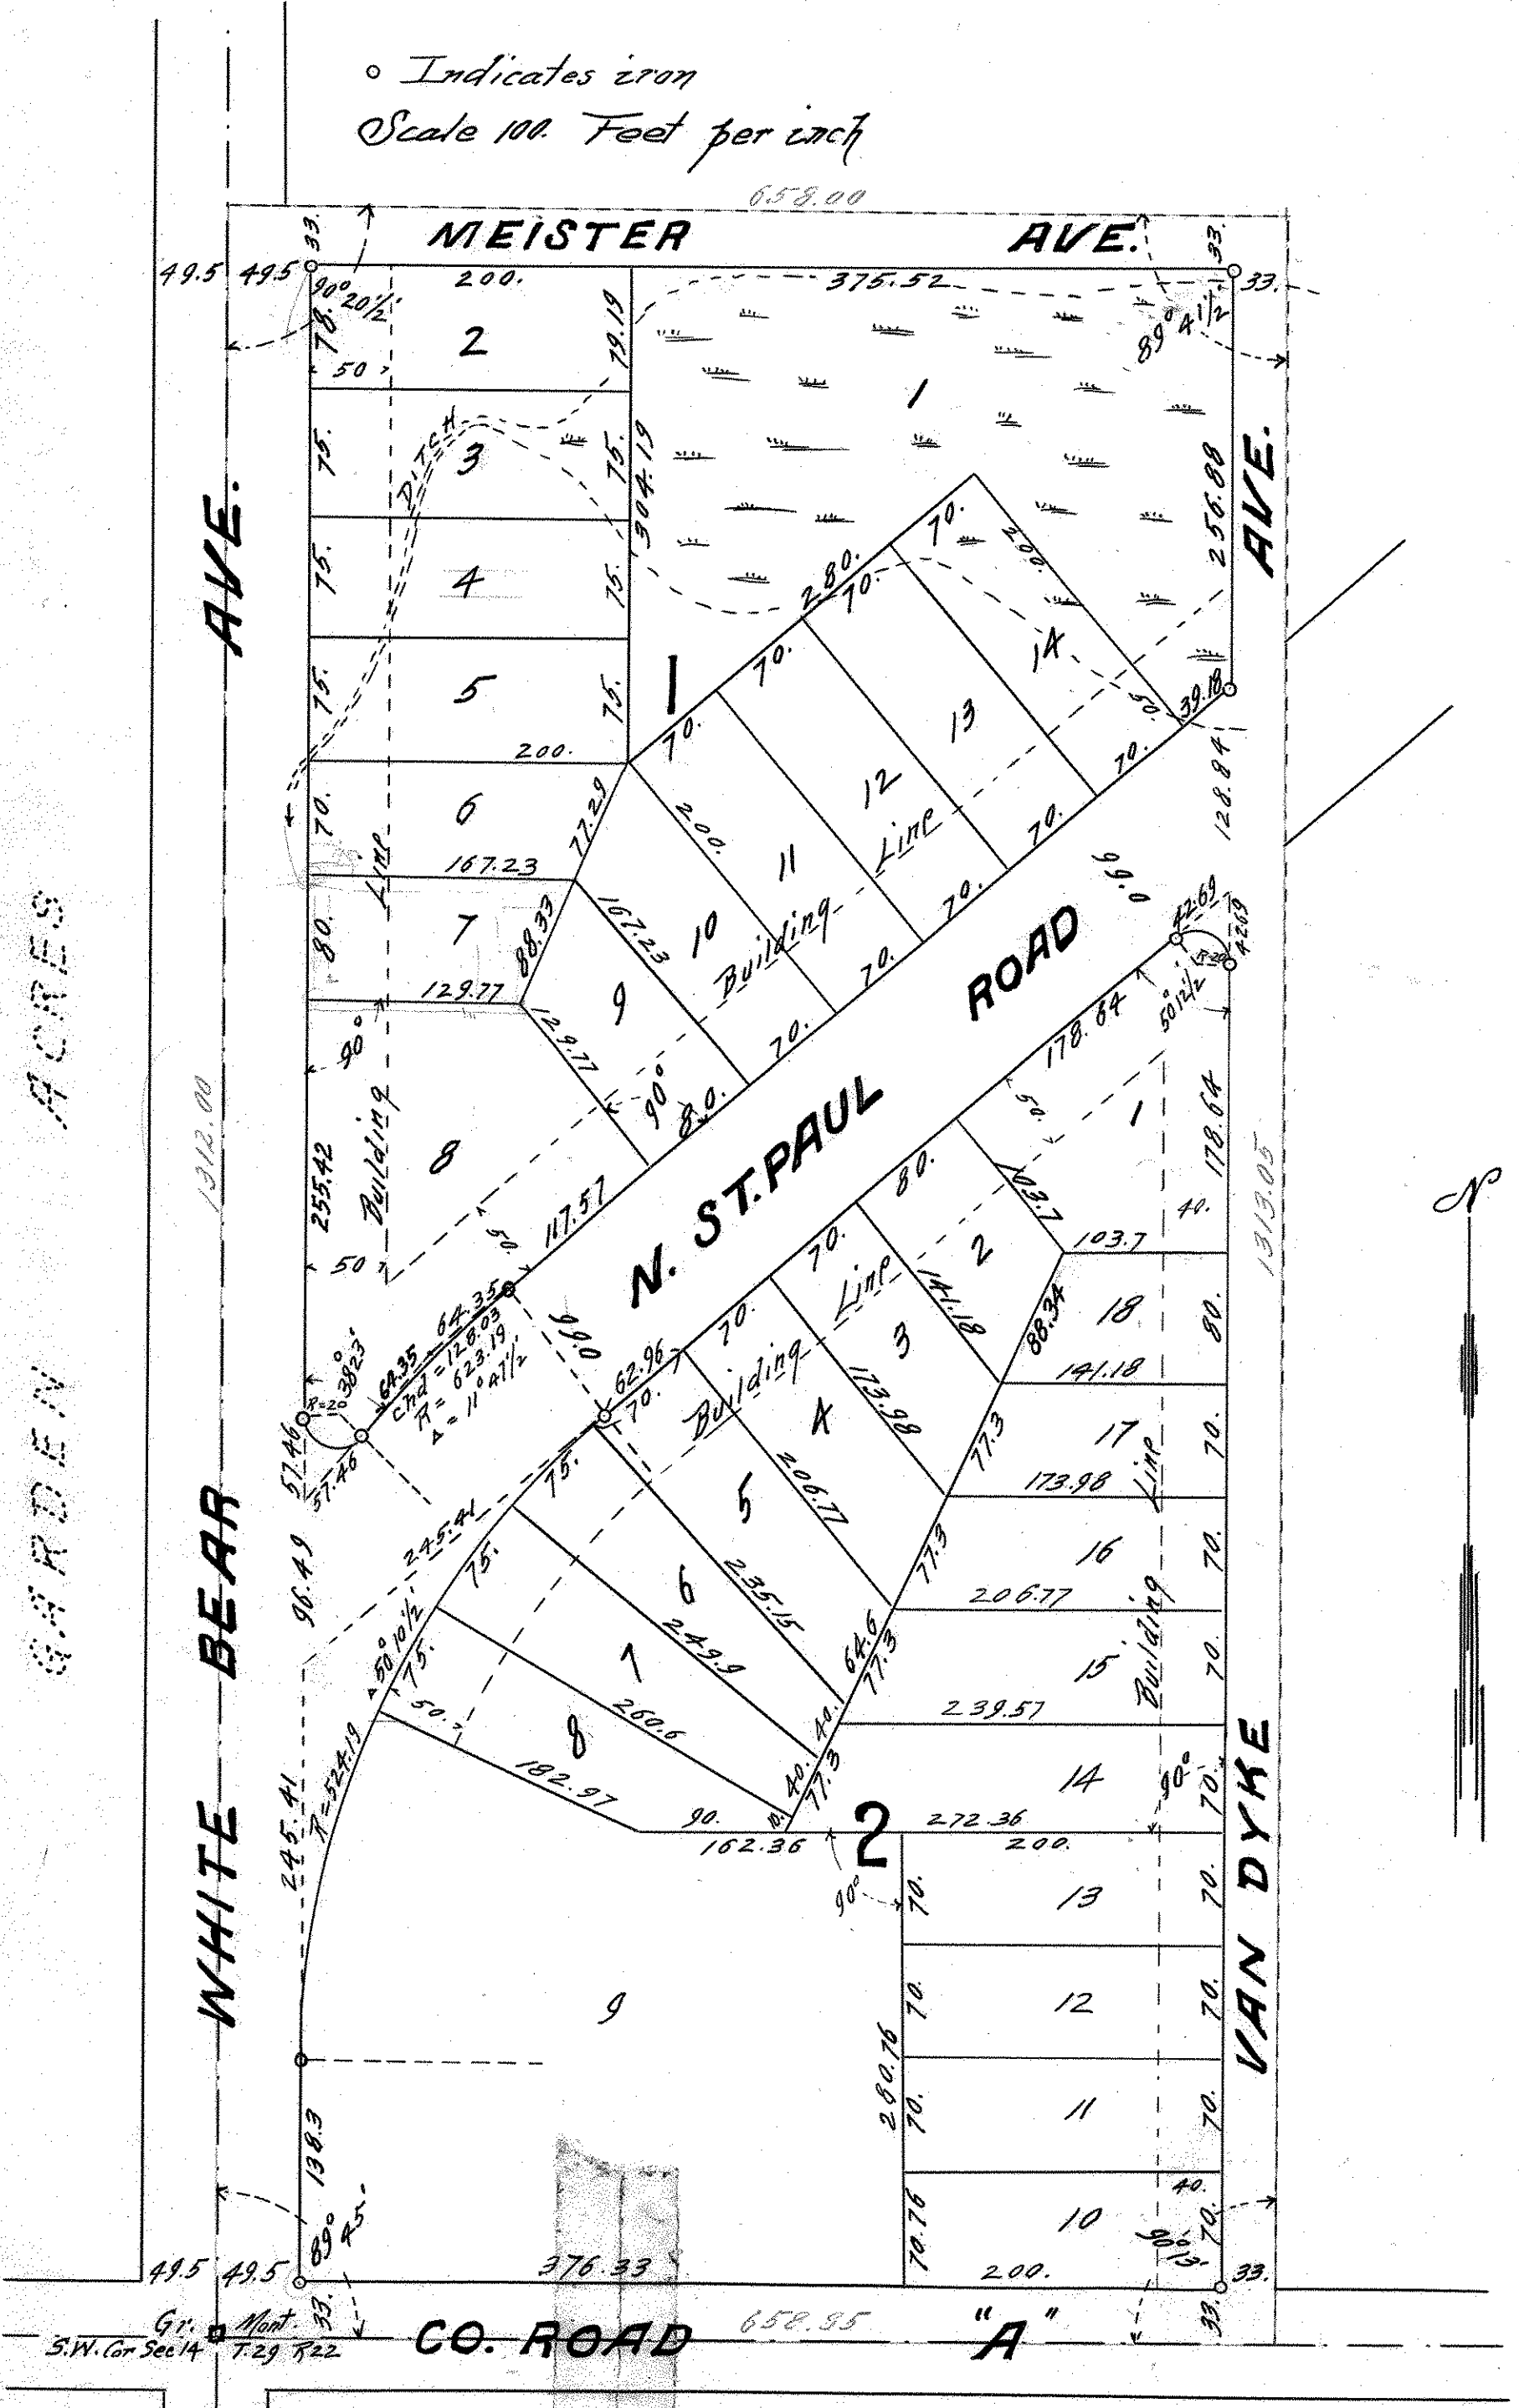

I hereby certify to having surveyed the property described on this plat as Meister's Highlands, Ramsey Co., Minn. and have placed irons at the corners as shown and the same is correct. There is no low wet ground nor any traveled road or easement on or across same except as shown.

R.C. Woltgram
Registered Land Surveyor (Cert. No. 1340.)

State of Minnesota } On this 25th day of
County of Ramsey } July - A.D. 1939 before
me the undersigned personally appeared
R.C. Woltgram to me known to be the person
described in and who acknowledged that
he executed the foregoing certificate as
his own free act and deed.

R.C. Woltgram
Notary Public, Ramsey Co., Minn.
My Commission expires, _____
FRED S. WOOD,
Notary Public, Ramsey County, Minn.
My Commission Expires June 21, 1941.

This is to certify that, Alphonse A. Meister and Ida C. Meister, husband and wife as joint tenants and not as tenants in common, proprietors and Carl Nelson Mortgagee, of the West 1/2 of the South west 1/4 of the South west 1/4 of Section 14 Township 29, Range 22, have caused the same to be platted and hereafter known as, Meister's Highlands, Ramsey Co., Minn. as shown on this plat and hereby dedicate to the public for public use forever, all the roads and avenues as hereon indicated.

Witness our hands and seals this 25th day of July --- 1939
In presence of
Carl Nelson
Margaret Norman

Alphonse A. Meister
Ida C. Meister
Carl Nelson

State of Minnesota } On this 25th day of July --- A.D. 1939 before me
County of Ramsey } the undersigned personally appeared, Alphonse A.
Meister and Ida C. Meister his wife and Carl Nelson, to me well known and
acknowledged that they executed the foregoing certificate as their own free
act and deed.

Carl Nelson
Notary Public, Ramsey Co., Minn.
My Commission expires, December 14, 1940.

Accepted and approved this 19 day of Aug. --- A.D. 1939.

George W. Harwood
Howard H. Rodman
Frank W. Woodruff
Miller Rosen } Plat.
Commissioners
Commissioner of Public Works.

Accepted and approved by the Township Board of New Canada Township
Edw. G. Sullivan
Township Clerk.

Accepted and approved by the Board of County Commissioners this 21st
day of August A.D. 1939. *Gene H. Hanson*
County Auditor.

Recorded Dec. 28-1939

Torrens # 181417