


# SUNRISE HEIGHTS

RAMSEY CO. MINN.

SCALE = 1 IN. = 100 FT.  
• Indicates Iron Mon.

R. C. WOLFGRAM  
Surveyor

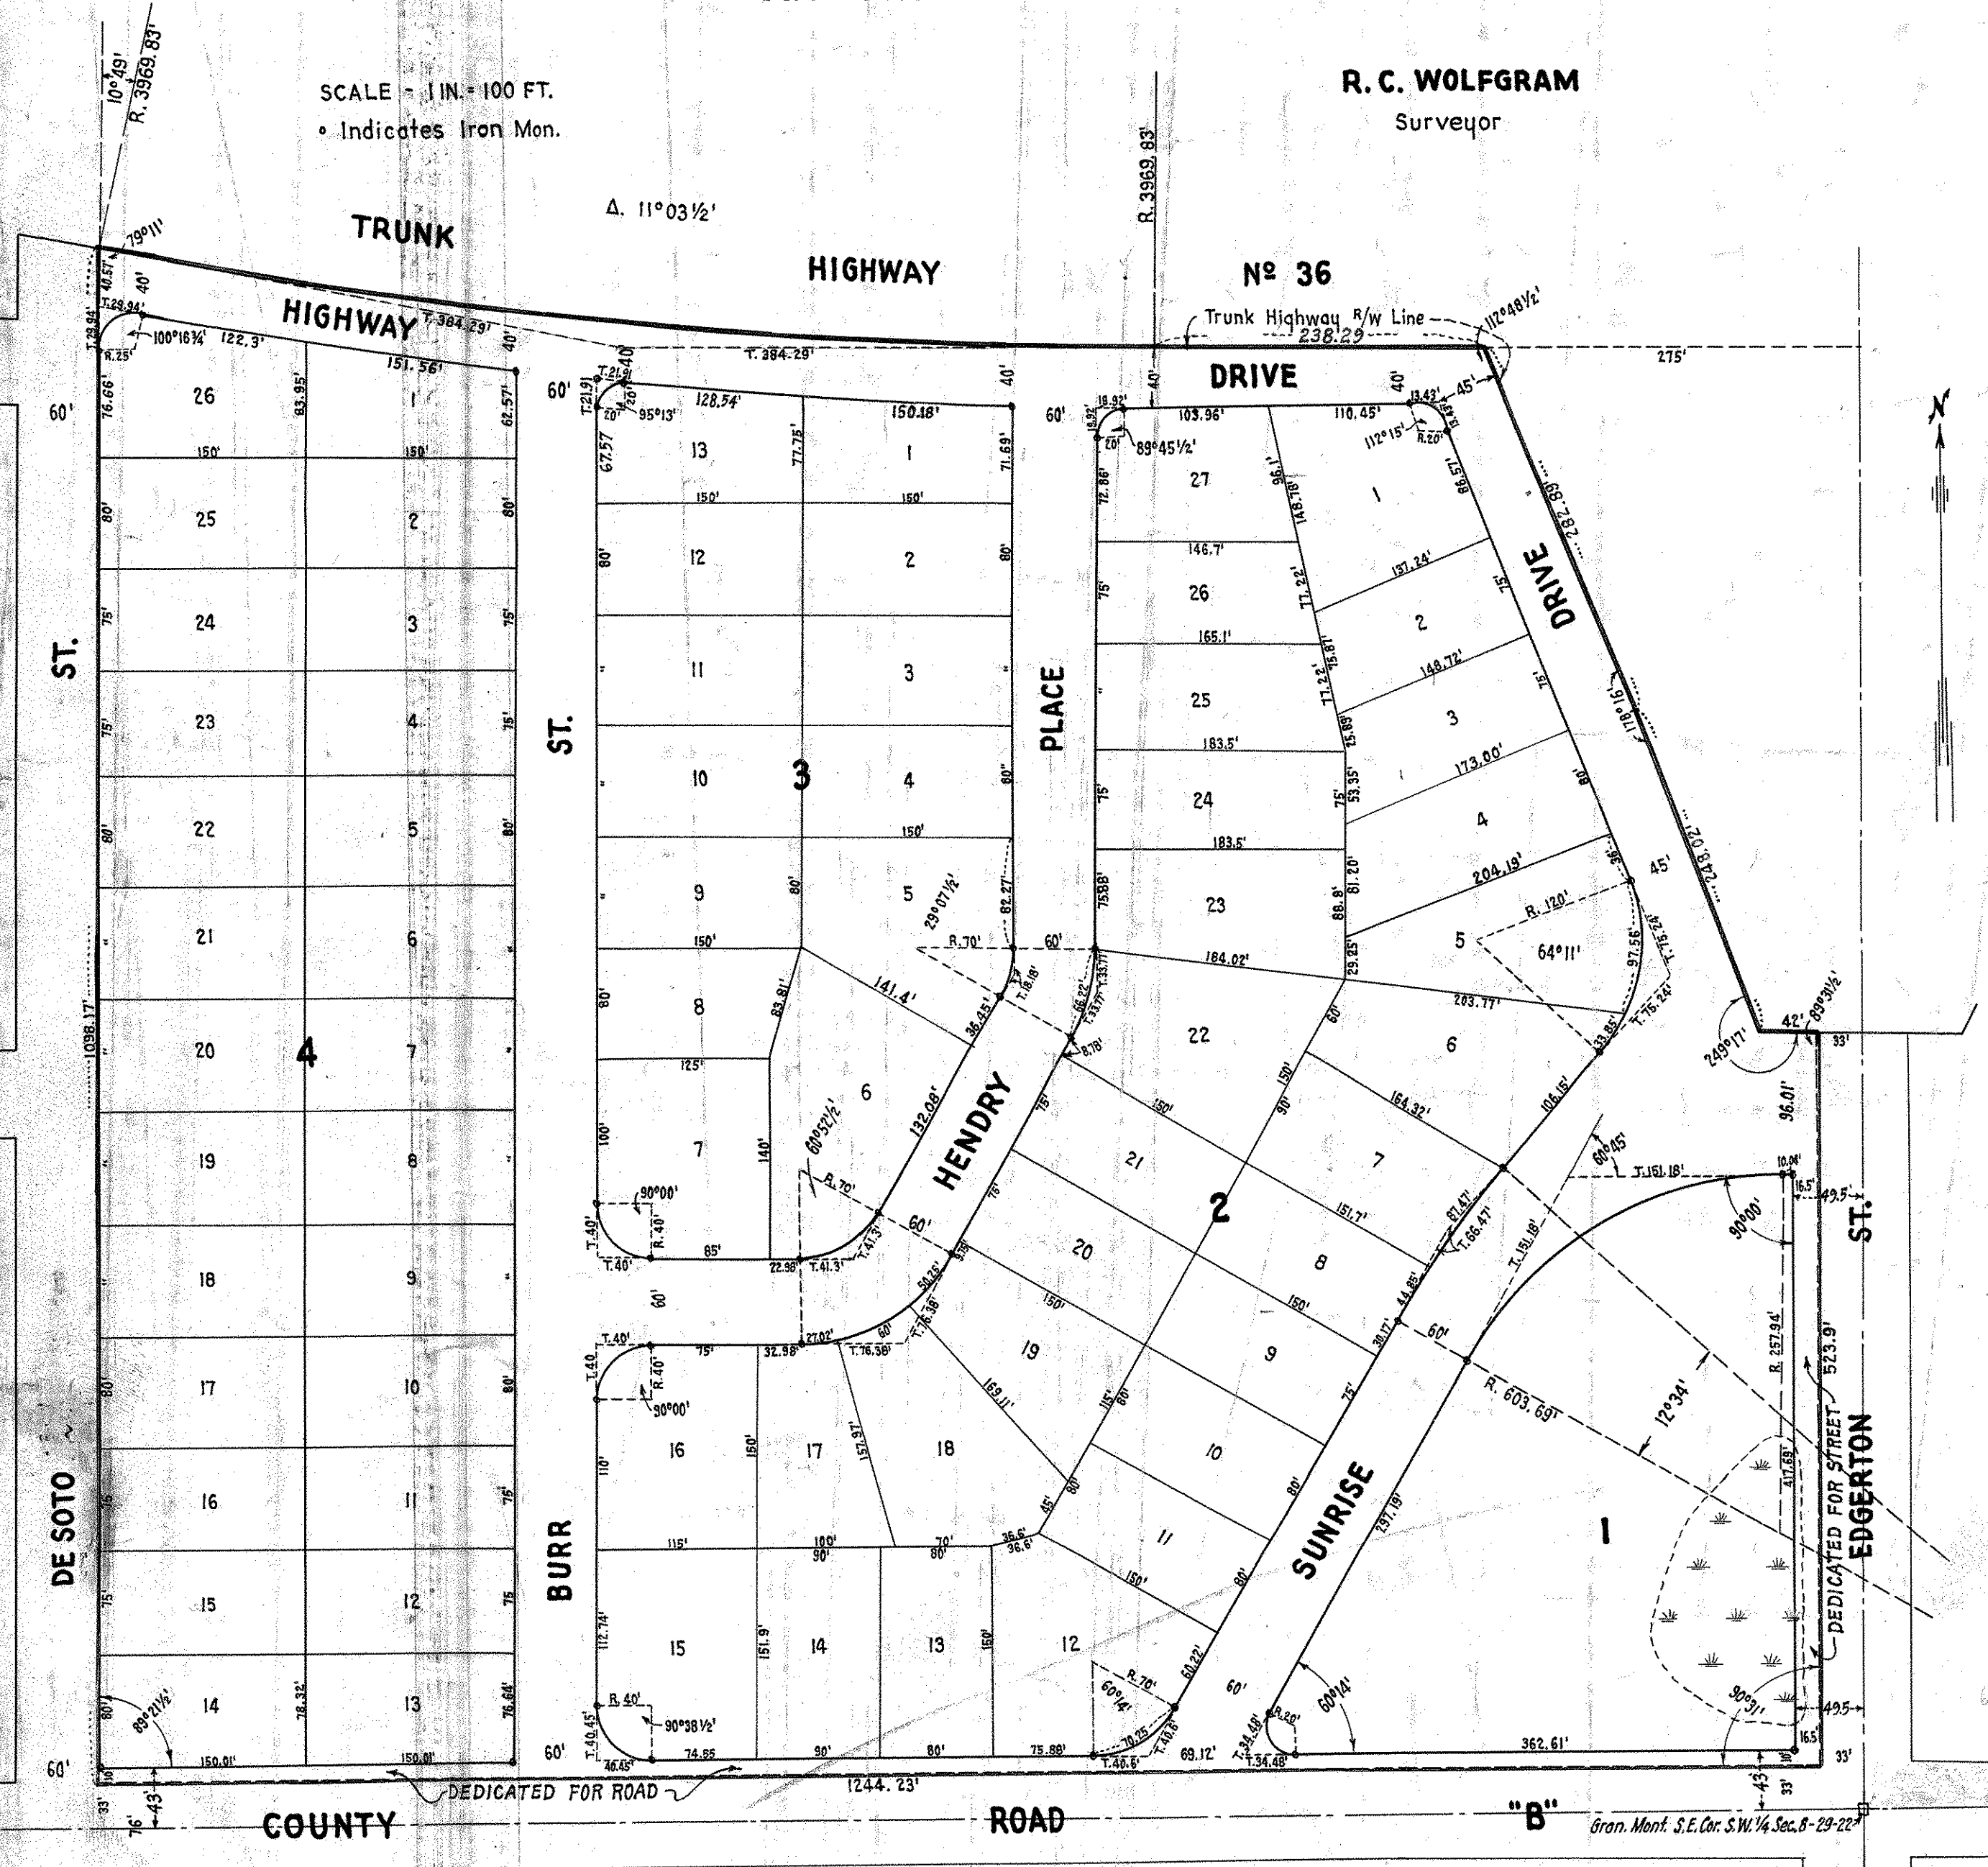

I hereby certify to having surveyed the property described on this plat as Sunrise Heights, Ramsey Co. Minn. and have placed irons at the corners as shown and the same is correct.  
There is no low wet ground nor any traveled road or easement on or across same, except as shown.

*R. C. Wolfram*  
Minn. Registered Land  
Surveyor Certificate No 1340

State of Minnesota } On this 4th day of June  
County of Ramsey } A.D. 1940 before me  
the undersigned personally appeared  
R. C. Wolfram, to me well known and  
acknowledged that he executed the  
foregoing certificate as his own  
free act and deed.

*Ray A. Erickson*  
Notary Public, Ramsey Co. Minn.  
My Commission expires - June 2 1947.

This is to certify that Plazi Hendry and Margaret Hendry, his wife, proprietors of "That part of the southeast quarter (S.E. 1/4) of the southwest quarter (S.W. 1/4) of section Eight (8), Township twenty-nine (29), Range twenty-two (22), lying south of Trunk Highway No 36, excluding Edgerton St., County Road "B" and De Soto St.," have caused the same to be surveyed and platted and hereafter known as Sunrise Heights, Ramsey Co. Minn. as shown on this plat, and hereby dedicate to the public for public use forever, all the streets, drives, roads and places as hereon indicated.

Witness our hands and seals this 5th day of June 1940

In presence of  
*B. J. Kuratich*      *Plazi Hendry*  
*John G. Leroune*      *Margaret Hendry*

State of Minnesota }  
County of Ramsey } On this    day of    A.D. 1940 before me personally appeared Plazi Hendry and Margaret Hendry, his wife, to me well known and acknowledged that they executed the foregoing certificate as their own free acts and deeds

*B. J. Kuratich*  
Notary Public, Ramsey Co. Minn.  
My Commission expires 7-9-47

Accepted and approved this 29 day of June 1940  
*George W. Kennard*  
*Mark W. Woodruff* } Plat Commissioners  
*Howard H. Hodgins*  
*Milton Korns* } Commissioner of Public Works

Accepted and approved by the  
board of County Commissioners  
this    day of    1940  
*Angus H. Mouch*  
County Auditor

Accepted and approved by the Township Board of New Canada Township  
*Herbert Ostergren*  
Clerk of Township

We hereby certify that this plat or map is a true and correct copy of an original plat of Sunrise Heights, Ramsey Co., Minn., this day accepted and approved by this Commission.

*George W. Kennard*  
*Mark W. Woodruff* } Plat Commissioners  
*Howard H. Hodgins*  
*Milton Korns* } Commissioner of Public Works

Recorded July 2-1940  
Abstract # 974487