


# GARVIK'S HOMESITES RAMSEY CO., MINN.

R. C. WOLFGRAM  
Registered Land Surveyor

SCALE 1 IN. = 100 FT.  
• INDICATES IRON

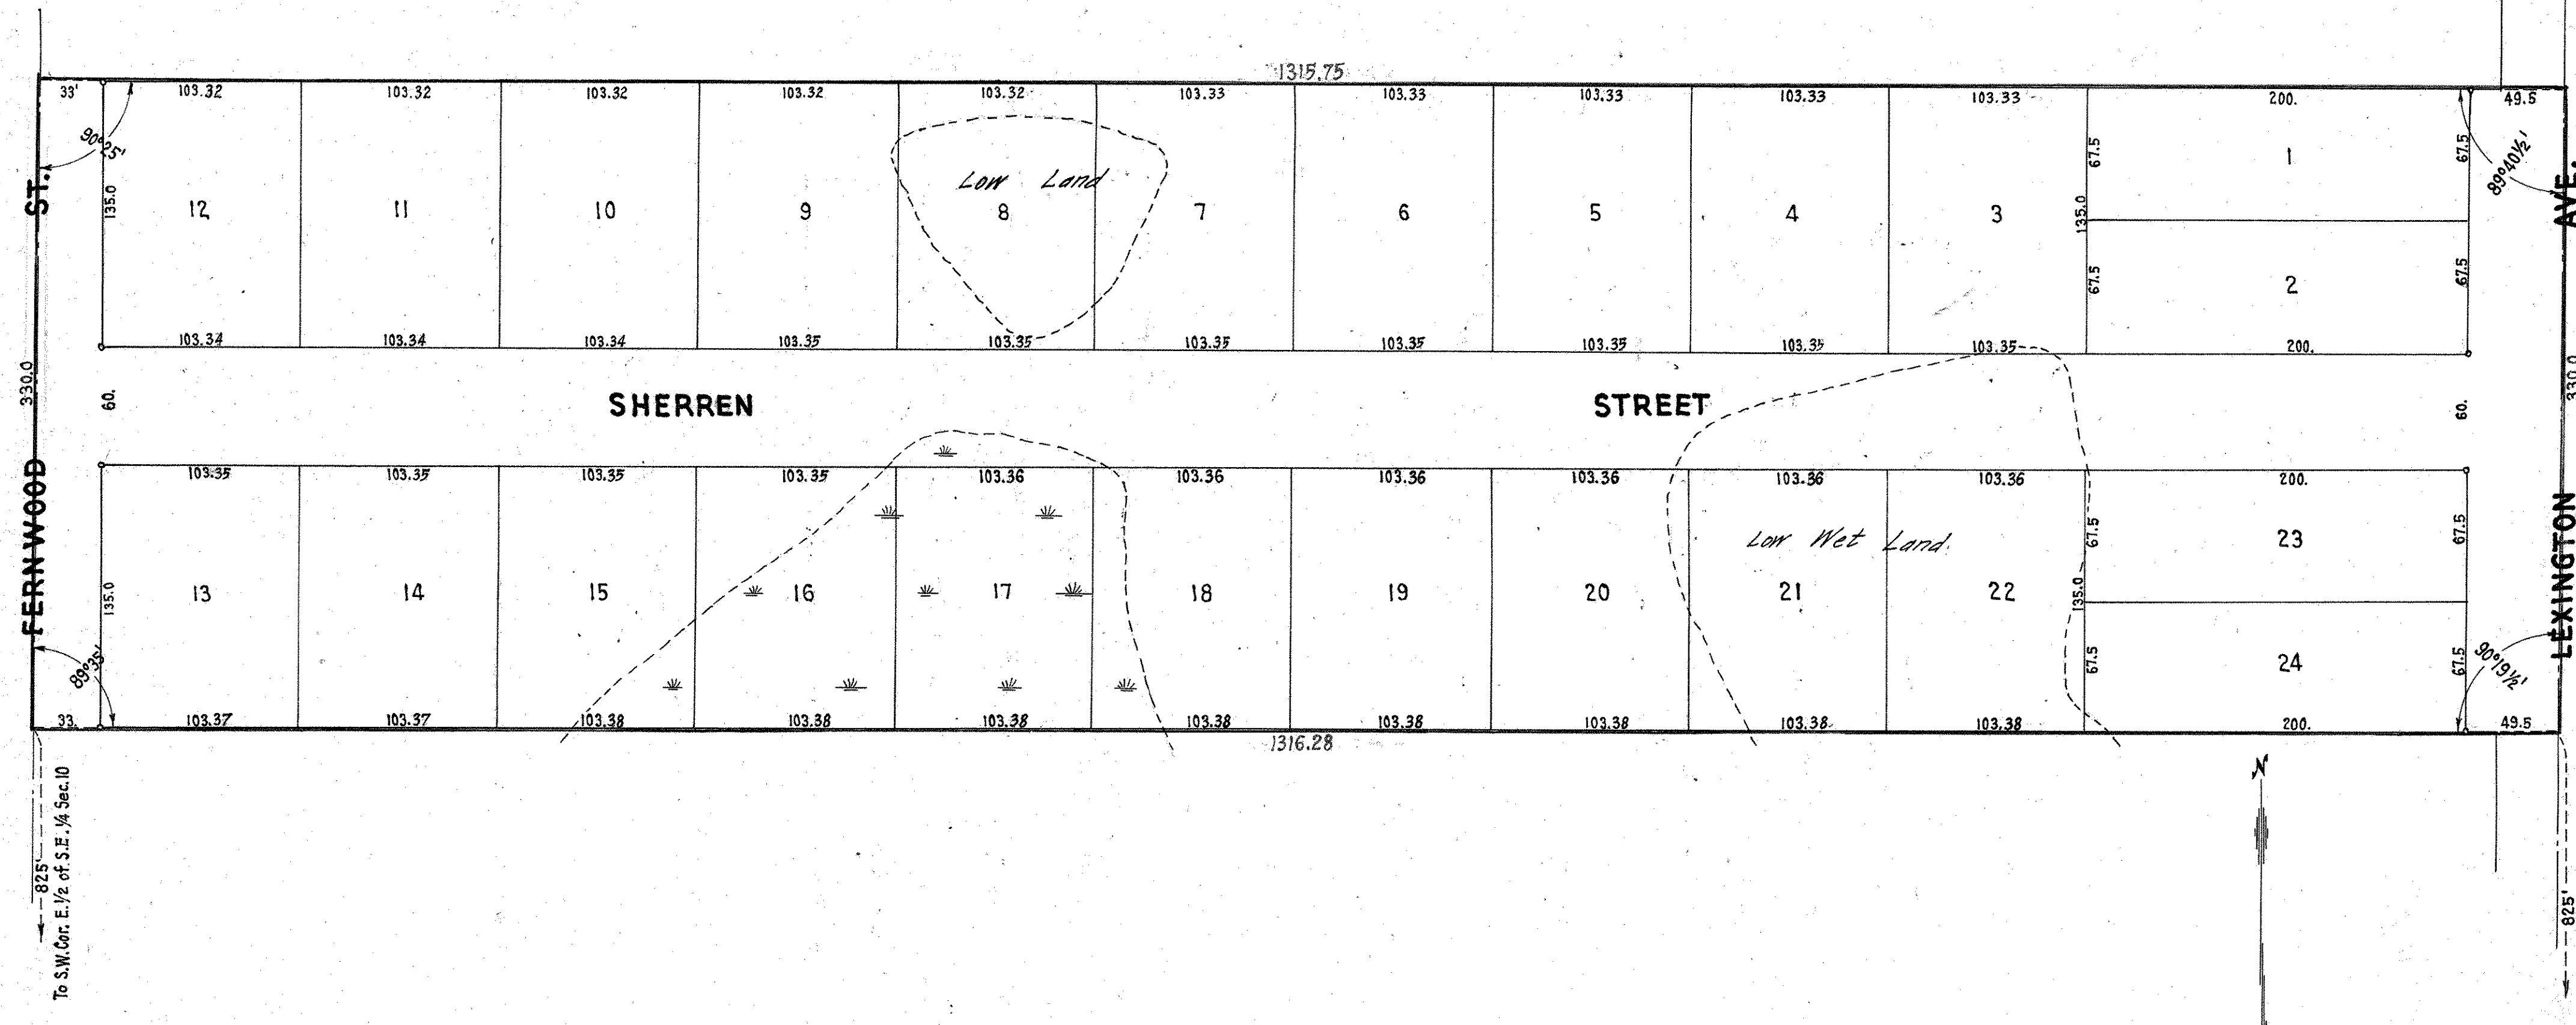

I hereby certify to having surveyed the property described on this plat as Garvik's Homesites, Ramsey Co., Minn., and have placed iron monuments at the corners as shown and the same is correct.  
There is no low wet ground nor any traveled road or easement on or across same except as shown.

*R.C. Wolfgram*  
Minn. Registered Land Surveyor  
Certificate No. 1340

State of Minnesota } s.s. On this 30<sup>th</sup> day of July, A.D. 1940  
County of Ramsey } before me the undersigned personally appeared R.C. Wolfgram, to me well known and acknowledged that he executed the foregoing certificate as his own free act and deed.

*R. Macone*  
Notary Public, Ramsey Co., Minn.  
My Commission expires Oct. 19-1940

This is to certify that we, Jay A. Weeks and Monda L. Weeks, husband and wife, and I, E. Estelle Barnett, unmarried, and Stodle Realty Co., a Minnesota corporation, owners of the North twenty (20) rods of South seventy (70) rods of the East one-half (E. 1/2) of Southeast quarter (S.E. 1/4) of Section ten (10), Township twenty-nine (29) North, Range twenty-three (23) West have caused the same to be surveyed and platted and hereafter known as Garvik's Homesites, Ramsey Co., Minn. as shown on this plat and hereby dedicate to the public for public use forever all the streets and avenues as shown.  
Witness our hands and seals this 30<sup>th</sup> day of July, A.D. 1940

In presence of  
*J. Donald Jarvis*  
*Norma Ostrom*  
*E. Williams*

*R. Macone*  
*E. Williams*

State of Minnesota } s.s. On this 30<sup>th</sup> day of July, A.D. 1940 before me the undersigned personally appeared Jay A. Weeks and Monda L. Weeks and E. Estelle Barnett, to me well known to be the persons described in and who executed the foregoing instrument and acknowledged that they executed the same as their own free acts and deeds.

*J. Garvik*  
Notary Public, Ramsey Co., Minn.  
My Commission Expires May 8-1946

*Jay A. Weeks*  
*Monda L. Weeks*  
*E. Estelle Barnett*

Stodle Realty Co.  
By *J. Garvik* President  
and *N.R. Garvik* Secretary

State of Minnesota } s.s. On this 30<sup>th</sup> day of July, A.D. 1940 before me the undersigned personally appeared J. E. Garvik and N. R. Garvik who each being duly sworn did say that they are respectively the President and Secretary of Stodle Realty Co., a Minnesota corporation, the corporation named in the foregoing instrument and the seal affixed to same instrument is the corporate seal of said corporation, and that said instrument was signed and sealed in behalf of said corporation by authority of its Board of Directors, and said President and said Secretary acknowledged said instrument to be the free act and deed of said corporation

*R. Macone*  
Notary Public, Ramsey Co., Minn.  
My Commission expires Oct. 19-1940

Accepted and approved by the Board of County Commissioners this 5 day of August, A.D. 1940

*Eugene D. Manning*  
County Auditor, Ramsey Co., Minn.

Accepted and approved this 2 day of Aug., A.D. 1940

*George L. Herald*  
*Howard N. Hodgins* } Plat Commissioners  
*Mark W. Woodruff*  
*Milton Roen* } Commissioner of Public Works

Accepted and approved by the Township Board of Rose Township

*Fred H. Harris*  
Clerk of Township

Recorded Aug 8-1940  
Abstract # 976534