


LAKE EMILY HEIGHTS

RAMSEY CO., MINN.

Scale - 1 in. = 80 ft.
• Indicates Iron

R.C. Wolfgram
Registered Land Surveyor

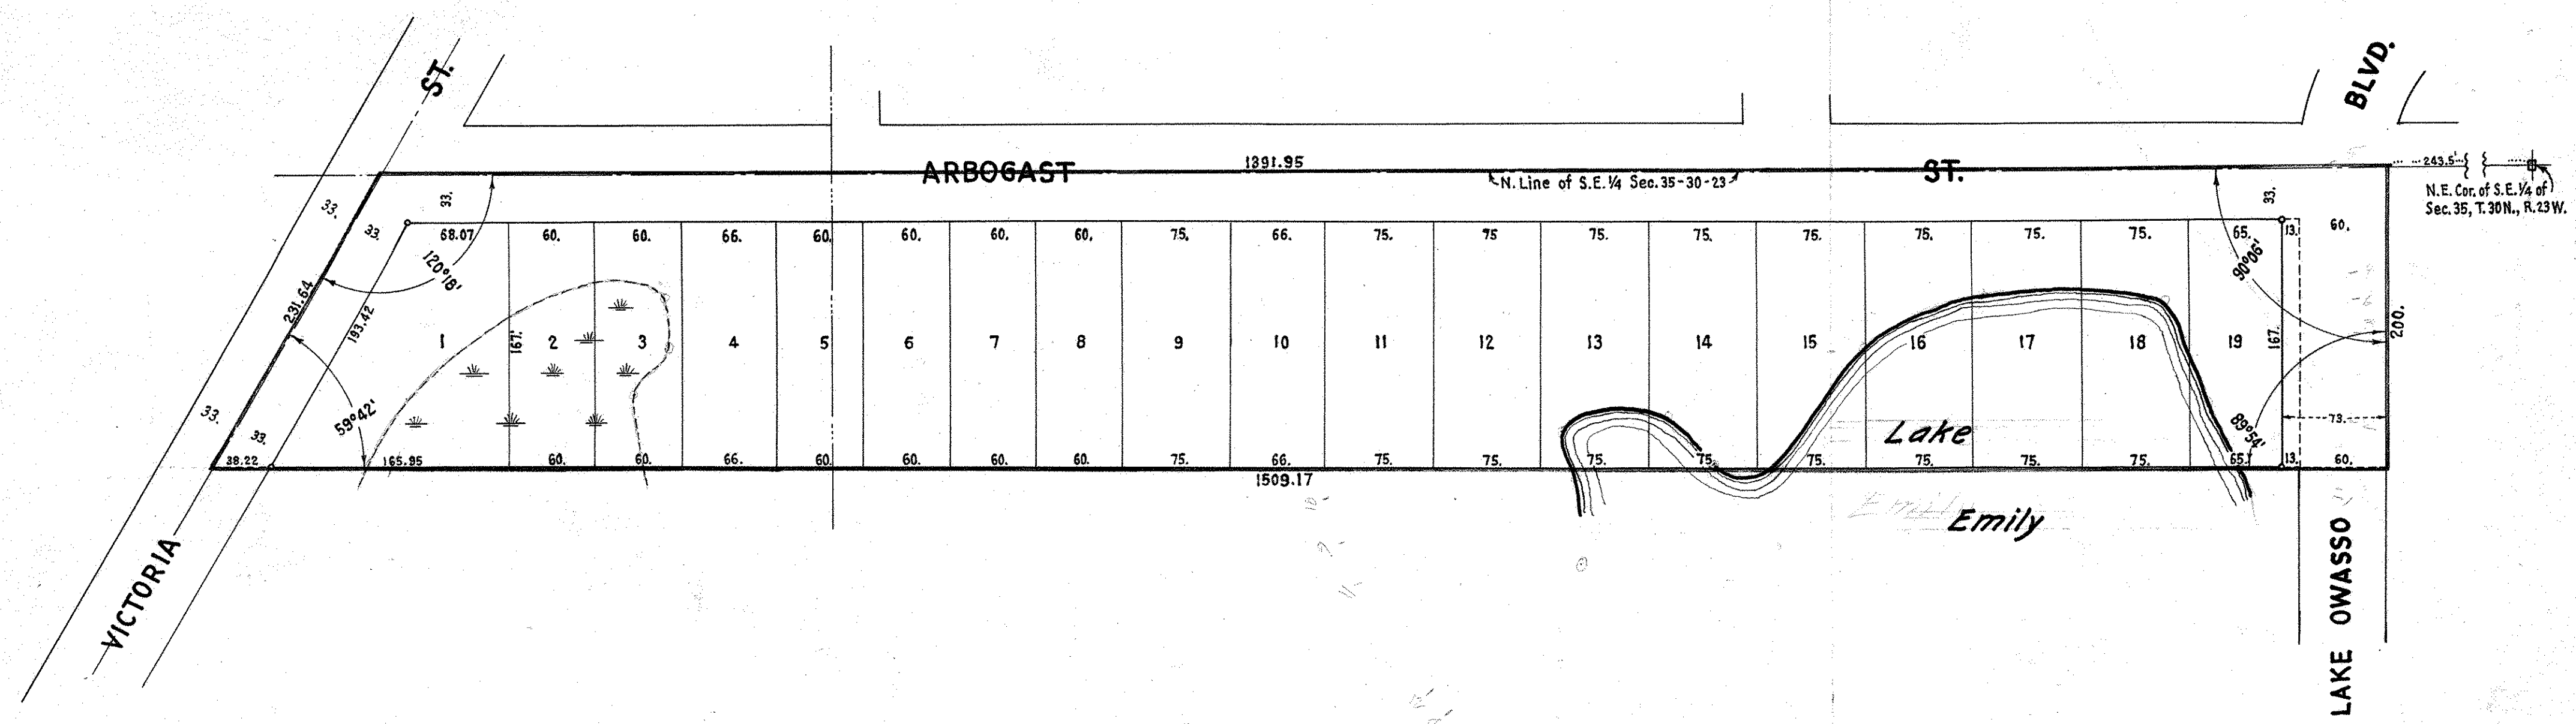

I hereby certify to having surveyed the property described on this plat as Lake Emily Heights, Ramsey Co., Minn. and have placed iron monuments at the corners as shown and the same is correct.

There is no low wet ground nor any traveled road or easement on or across same except as shown

R.C. Wolfgram
Minn. Registered Land Surveyor
Certificate No 1340

This is to certify that I, Mabel G. Lambert, widow, owner of the North two-hundred (N. 200) feet of that part of the West one-half (W 1/2) of Southeast quarter (S.E. 1/4) lying East of centerline of Victoria Street and the North two hundred (N. 200) feet of that part of the Northeast quarter (N.E. 1/4) of Southeast quarter (S.E. 1/4) lying West of the East line of Lake Owasso Boulevard, all in Section thirty-five (35), Township thirty (30) North, Range twenty-three (23) West, have caused the same to be surveyed and platted and hereafter known as Lake Emily Heights, Ramsey Co., Minn. as shown on this plat and hereby dedicate to the public for public use forever all the Streets and Boulevard hereon shown.

Witness my hand and seal this 14th day of August A.D. 1940
In presence of

O. F. Lambert *Mabel G. Lambert*
Julienne M. Lambert

Accepted and approved this 17 day of Aug A.D. 1940

George W. Woodruff
Mak W. Woodruff } Plat Commissioners
Howard L. Dodge
Milton Rosen Commissioner of Public Works

Accepted and approved by the Township Board of Mounds View Township

William Bucher
Clerk of Township

State of Minnesota } S.S. On this 12th day of August A.D. 1940
County of Ramsey } before me the undersigned personally appeared R.C. Wolfgram, to me well known and acknowledged that he executed the foregoing certificate as his own free act and deed.

Charles B. Wood
Notary Public, Ramsey Co., Minn.
My Commission expires June 21, 1941

State of Minnesota } S.S. On this 14 day of Aug A.D. 1940
County of Ramsey } before me the undersigned personally appeared Mabel G. Lambert, to me known to be the person described in and who executed the foregoing instrument and acknowledged that she executed the same as her own free act and deed.

H. E. Binet
Notary Public, Ramsey Co., Minn.
My Commission expires

Accepted and approved by the Board of County Commissioners
this 30th day of Dec A.D. 1940

Charles R. Mowbray
County Auditor, Ramsey Co., Minn.