


BORSTAD

RAMSEY COUNTY, MINNESOTA

O INDICATES IRON MONUMENT SCALE 100 FEET PER INCH

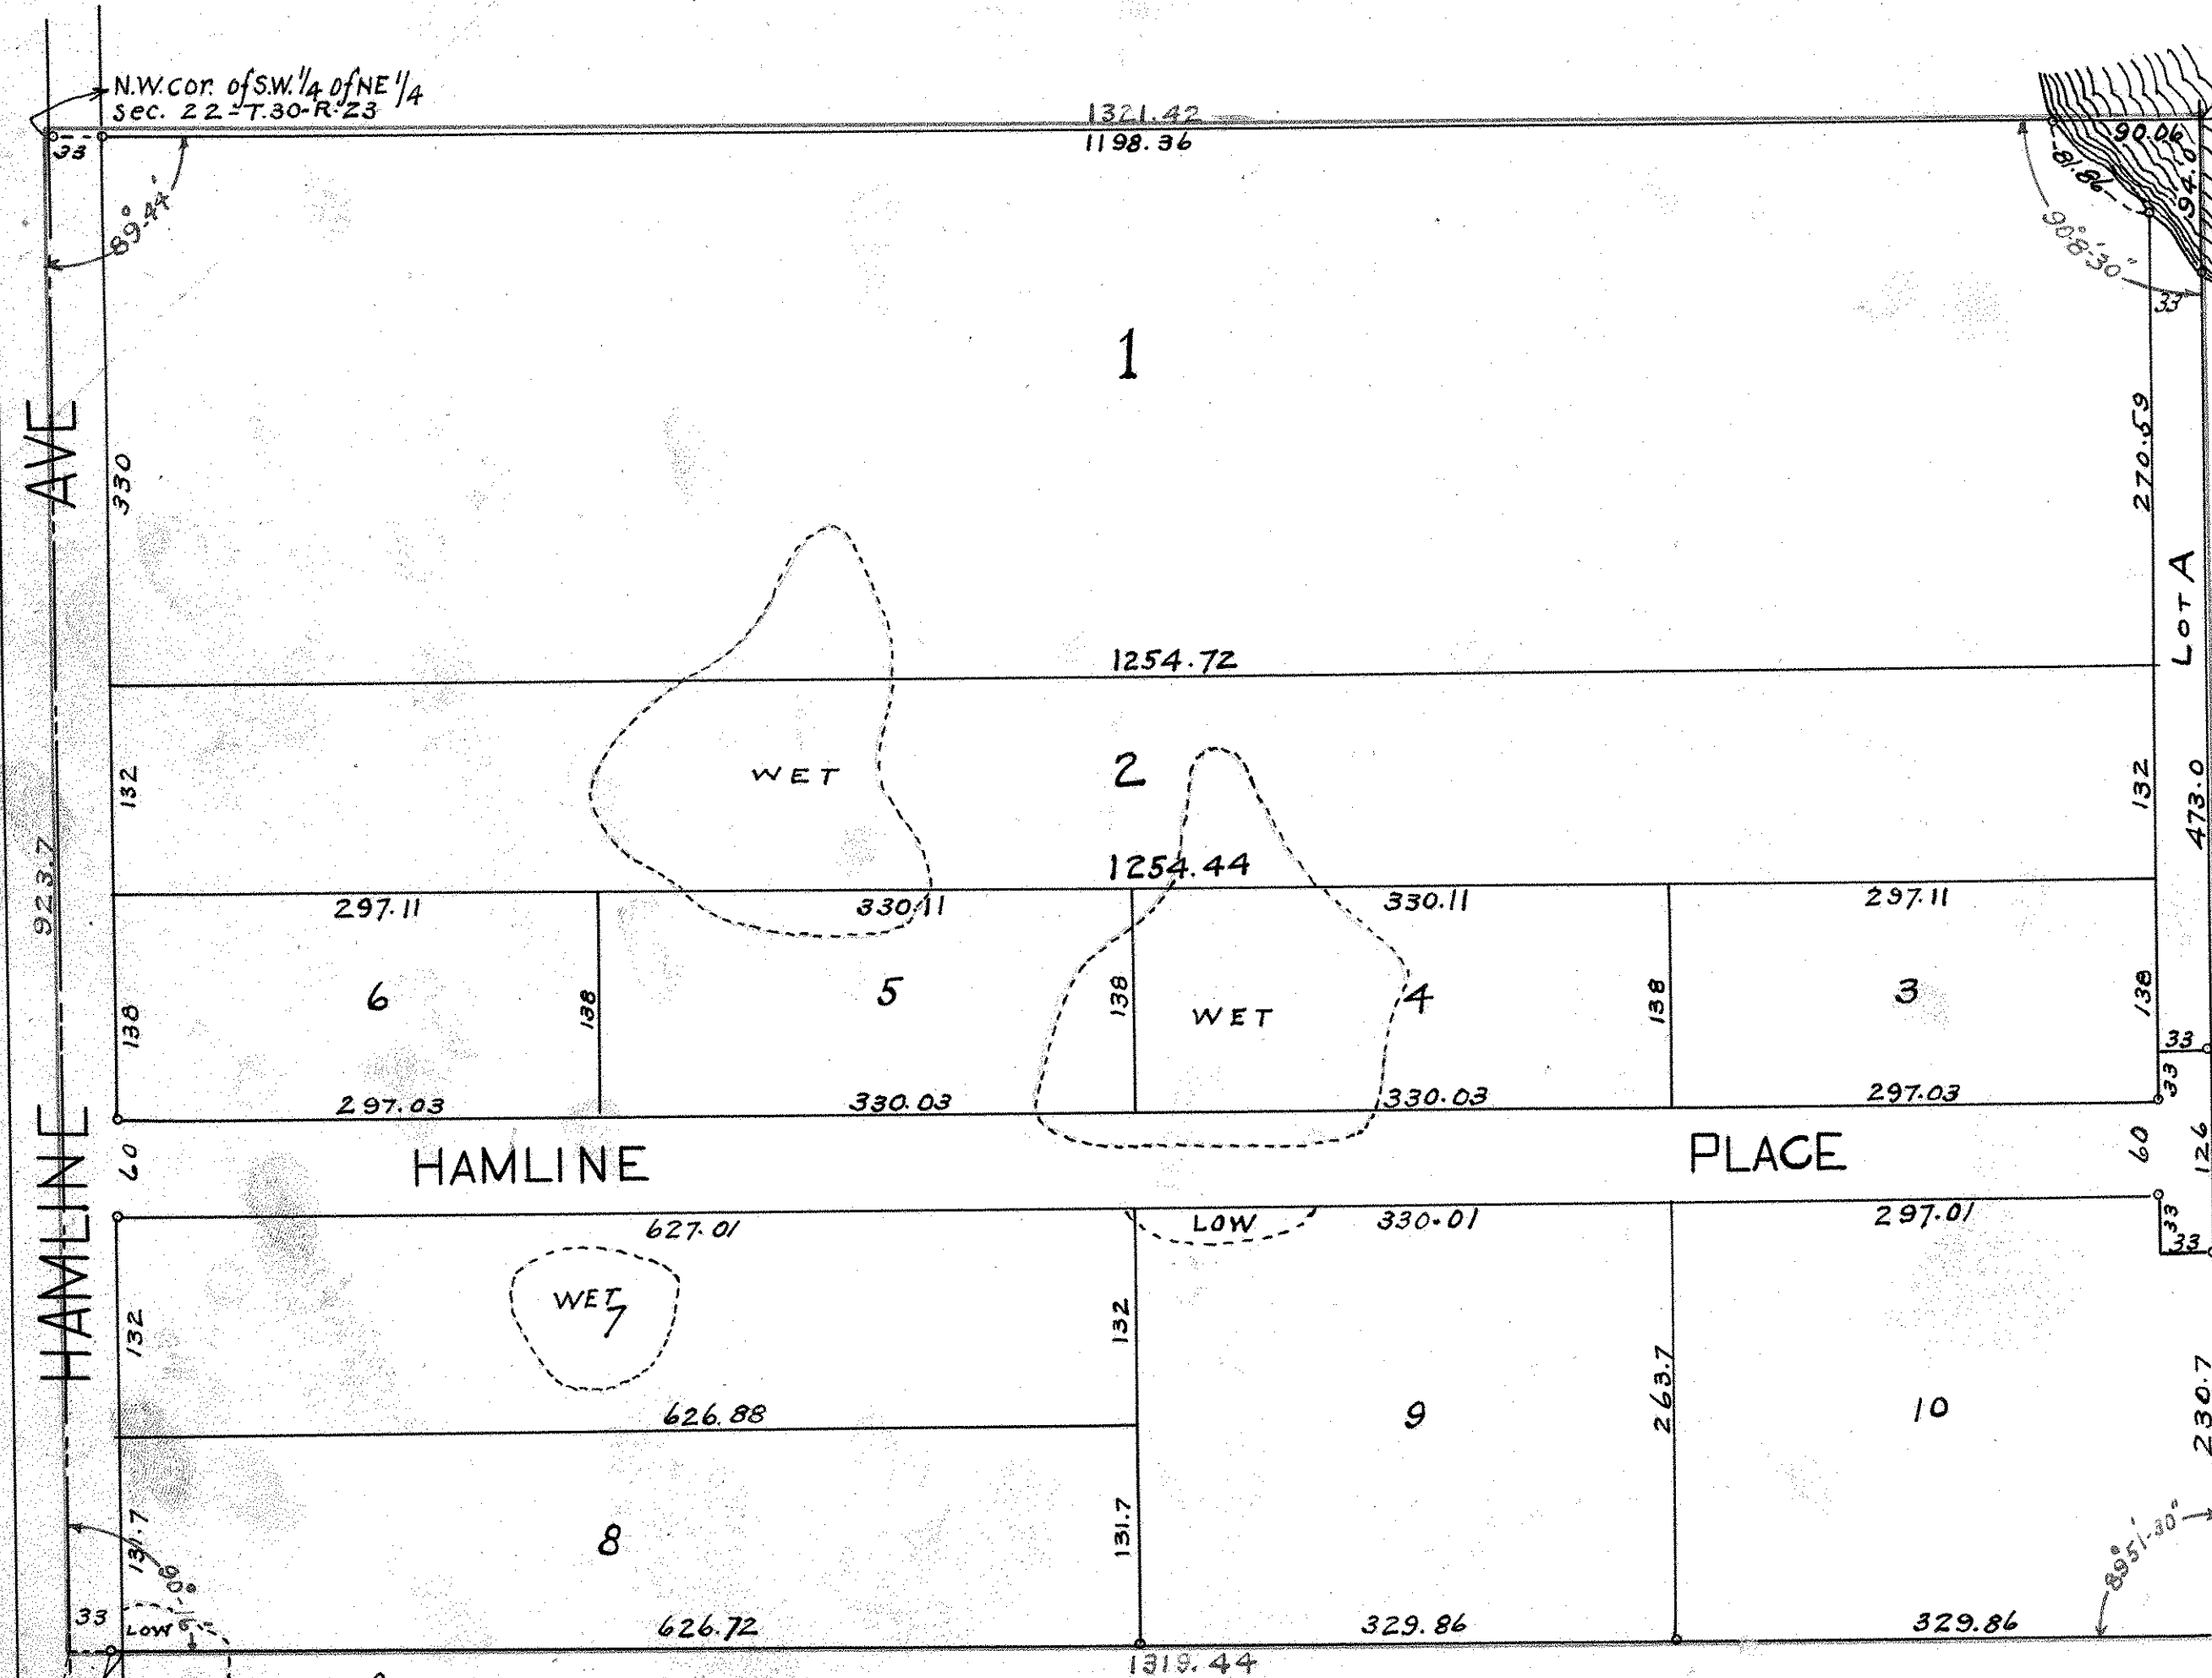

N.E. COR. of SW 1/4 of NE 1/4 Sec. 22-T.30-R.23 LAKE

I hereby certify to having surveyed the property described on this plat as Borstad, Ramsey County, Minnesota and have placed irons at the corners as shown and the same is correct. There is no low wet ground nor traveled road or easement on or across the same except as shown.

Charles Murray
Registered Civil Engineer and Land Surveyor
Minnesota Certificate No 379

State of Minnesota } ss
County of Ramsey }

On this 19th day of September, AD 1940 before me personally appeared Charles Murray to me well known and acknowledged that he executed the foregoing certificate as his own free act and deed

John J. Kenna Jr.
Notary Public, Ramsey County, Minnesota.
My commission expires Oct. 14th 1940

This is to certify that Olaf G. Borstad and Grace O. Borstad, Brother and sister owners and W. P. Westfall mortgagee of the North 28 acres of the southwest quarter of the Northeast quarter of Section 22-T. 30N. R. 23W. have caused the same to be surveyed and platted and hereafter known as Borstad Ramsey Ramsey County, Minnesota as shown by this plat and hereby dedicate to the public and for public use forever all streets, avenues, and places as shown.

Witness our hands and seals this 20th day of September, 1940

In presence of

Olaf Borstad
Grace O. Borstad
W. P. Westfall
} as to
} as to

Olaf Borstad
Grace O. Borstad
W. P. Westfall

State of Minnesota } ss On this 21st day of September 1940 before me the undersigned County of Ramsey } personally appeared Olaf G. Borstad and Grace O. Borstad to me known to be the persons described in and who executed the foregoing instrument and acknowledged that they executed the same as their own free act and deed.

A. M. Habberstad
Notary Public, Ramsey County, Minnesota
My Commission expires Feb. 27, 1944

State of Minnesota } ss On this 19th day of September, 1940 before me the undersigned County of Ramsey } personally appeared W. P. Westfall to me known to be the person described in and who executed the foregoing instrument and acknowledged that he executed the same as his own free act and deed.

W. P. Westfall
Notary Public, Ramsey County, Minnesota.
My Commission expires Sept. 11, 1943

Accepted and approved this 26 day of Sept. 1940

George H. Kervick
Mark W. Gooduff
Edward A. Rodgers
Milton Ross
} Plat Commission
} Commissioner of Public Works

Accepted and approved by the Township Board of Moundsview Township Sept. 28 1940
William Bucher
Clerk of Township

Accepted and approved by the Board of County Commissioners Ramsey County, Minnesota
this 7 day of October 1940

Raymond D. Maund
County Auditor Ramsey County, Minnesota