

# NEWGREN'S LAKEVIEW

RAMSEY CO., MINN.

Scale 1 in. = 40 ft.  
• Denotes Iron Mon.

R. C. Wolfgram  
Registered Surveyor

I hereby certify to having surveyed the property described on this plat as Newgren's Lakeview and have placed iron and stone monuments at the corners as shown and the same is correct.  
There is no low wet ground nor any traveled road or easement on or across same except as shown.

*R. C. Wolfgram*  
Registered Land Surveyor  
Minnesota Certificate No 1340

State of Minnesota } S.S. On this 24<sup>th</sup> day of September, A.D. 1941  
County of Ramsey } before me personally appeared R. C. Wolfgram to me well known and acknowledged that he executed the foregoing certificate as his own free act and deed.

*J. DeWap*  
Notary Public, Ramsey County, Minnesota  
My Commission expires Sept. 7, 1945

This is to certify that I, Andrew J. Newgren, unmarried, owner of Lots numbered one (1) to nineteen (19) both incl. and Lot "B", all in Block five (5), Lakeside Park, Ramsey Co., Minn. have caused the same to be surveyed and platted and hereafter known as Newgren's Lakeview, as shown by this plat and hereby dedicate to the public and for the public use forever all streets, avenues and drives as shown.

Witness my hand and seal this 24<sup>th</sup> day of September, A.D. 1941

In presence of  
*Ernie T. Petersen* *Andrew J. Newgren*  
*R. C. Wolfgram*

State of Minnesota } S.S. On this 24<sup>th</sup> day of September, A.D. 1941 before me the undersigned personally appeared Andrew J. Newgren to me known to be the person described in and who executed the foregoing instrument and acknowledged that he executed the same as his free act and deed.

*V. H. ...*  
Notary Public, Ramsey County, Minnesota  
My Commission expires Sept. 7, 1945

Accepted and approved this 25<sup>th</sup> day of September, 1941


*George W. Herwood*  
*Herbert S. West*  
*Howard H. Hoggins*  
*Milton Koen*  
Plat Commission  
Commissioner of Public Works

Accepted and approved by the Township Board of New Canada Township.

*Herbert S. Westgren*  
Clerk of Township

Accepted and approved by the Board of County Commissioners this 29<sup>th</sup> day of Sept, 1941, Ramsey County, Minnesota.

*Gene A. ...*  
County Auditor, Ramsey County, Minnesota

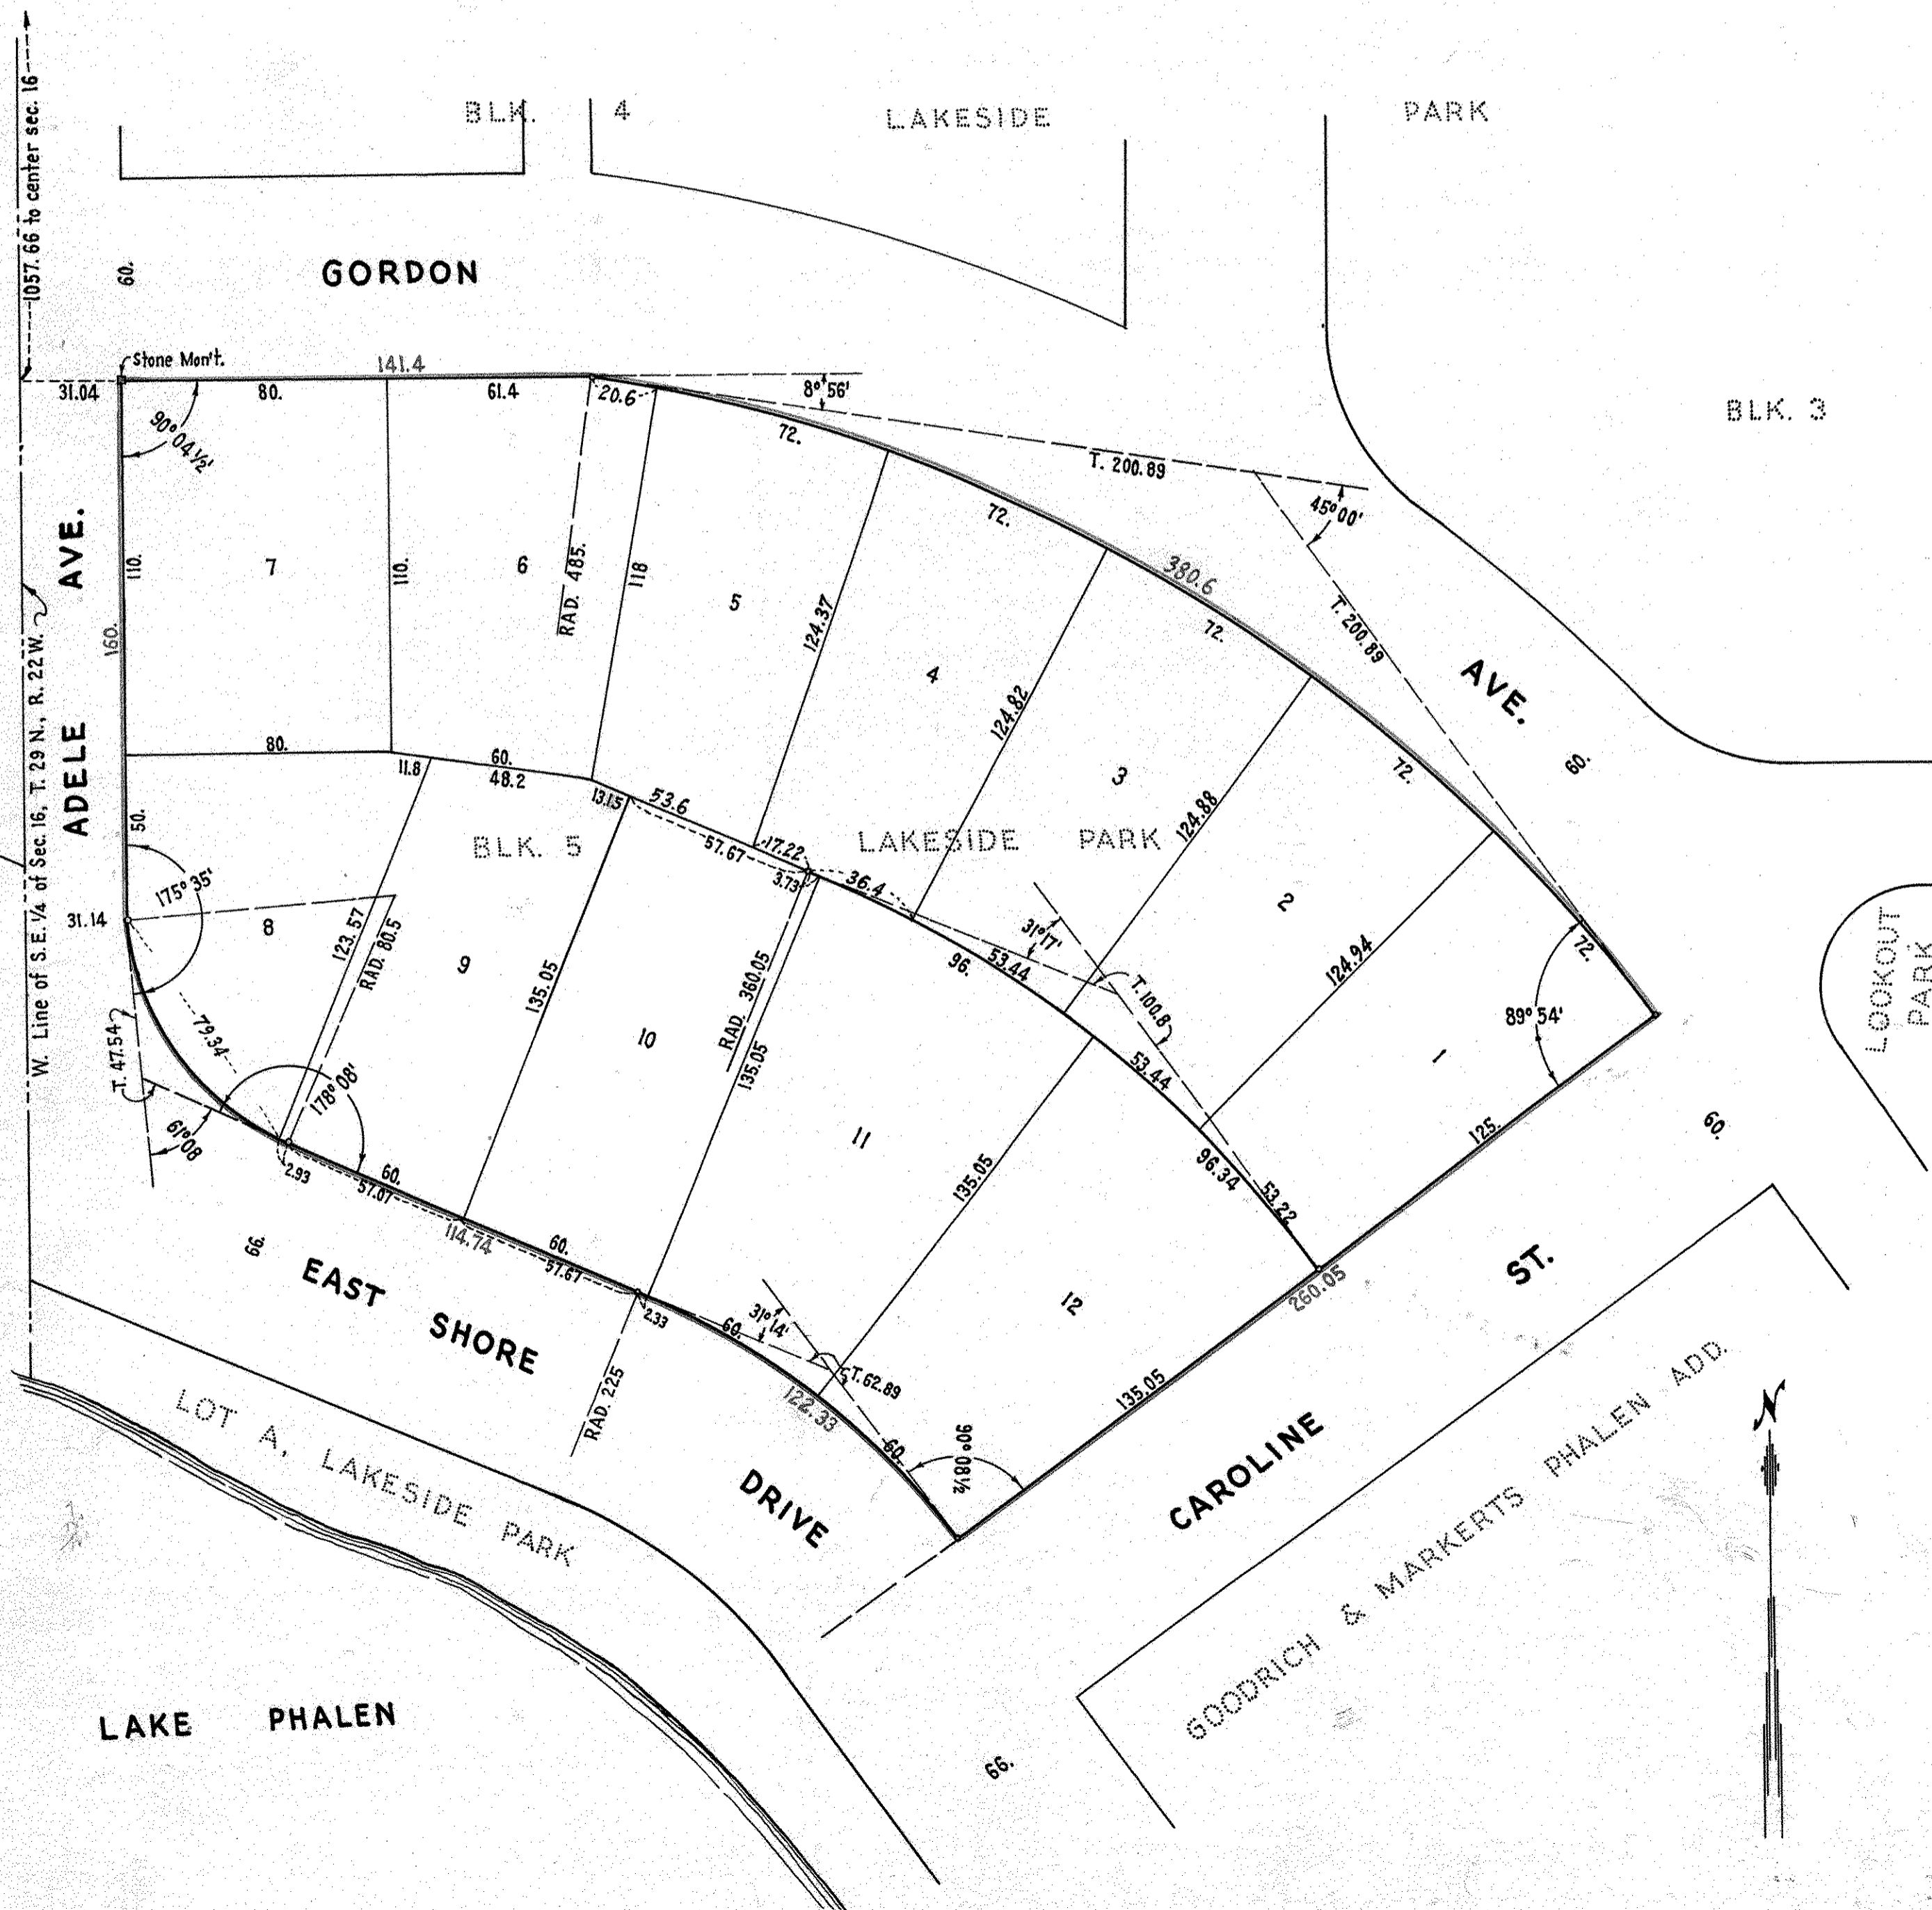

Recorded Sep. 30. 1941

11 T.S. Plats 15  
Torrens # 1955 84