

SUNSET VIEW

SEC. 16, T. 29 N., R. 23 W.

RAMSEY COUNTY, MINNESOTA.

SCALE - 1 INCH = 100 FEET.
O INDICATES IRON MONUMENT.

R.C. WOLFGRAM
SURVEYOR

This is to certify that we, Elmer E. Lindig and Clara H. Lindig, husband and wife, owners of the Northwest quarter (N.W. 1/4) of the Northwest quarter (N.W. 1/4) of Section sixteen (16), Township twenty-nine (29) North, Range twenty-three (23) West except the North seven hundred seventy-nine and fifty-nine one hundredths (779.59) feet thereof have caused the same to be surveyed and platted and hereafter known as Sunset View, as shown by this plat, and hereby dedicate to the public and for the public use forever all streets and avenues as shown.

Witness our hands and seals this 26th day of December A.D. 1941.

In presence of

Wm. Greaves
Howard E. Wallin

Elmer E. Lindig
Clara H. Lindig

State of Minnesota } S.S.
County of Ramsey }

On this 26th day of December A.D. 1941 before me the undersigned personally appeared Elmer E. Lindig and Clara H. Lindig, husband and wife, to me known to be the persons described in and who executed the foregoing instrument and acknowledged that they executed the same as their free act and deed.

Wm. Greaves
Notary Public, Ramsey County, Minnesota.
My commission expires May 21, 1944.

Accepted and approved this 27th day of December A.D. 1941


George H. Benward
Herbert S. West
Howard H. Hoag
Milton Kuen } Plat Commission
Commissioner of Public Works.

Accepted and approved by the Township Board of Rose Township.

Fred H. Amos
Clerk of Township.

Accepted and approved by the Board of County Commissioners this 29th day of December A.D. 1941, Ramsey County, Minnesota.

Clara H. Knutson
County Auditor, Ramsey County, Minnesota.

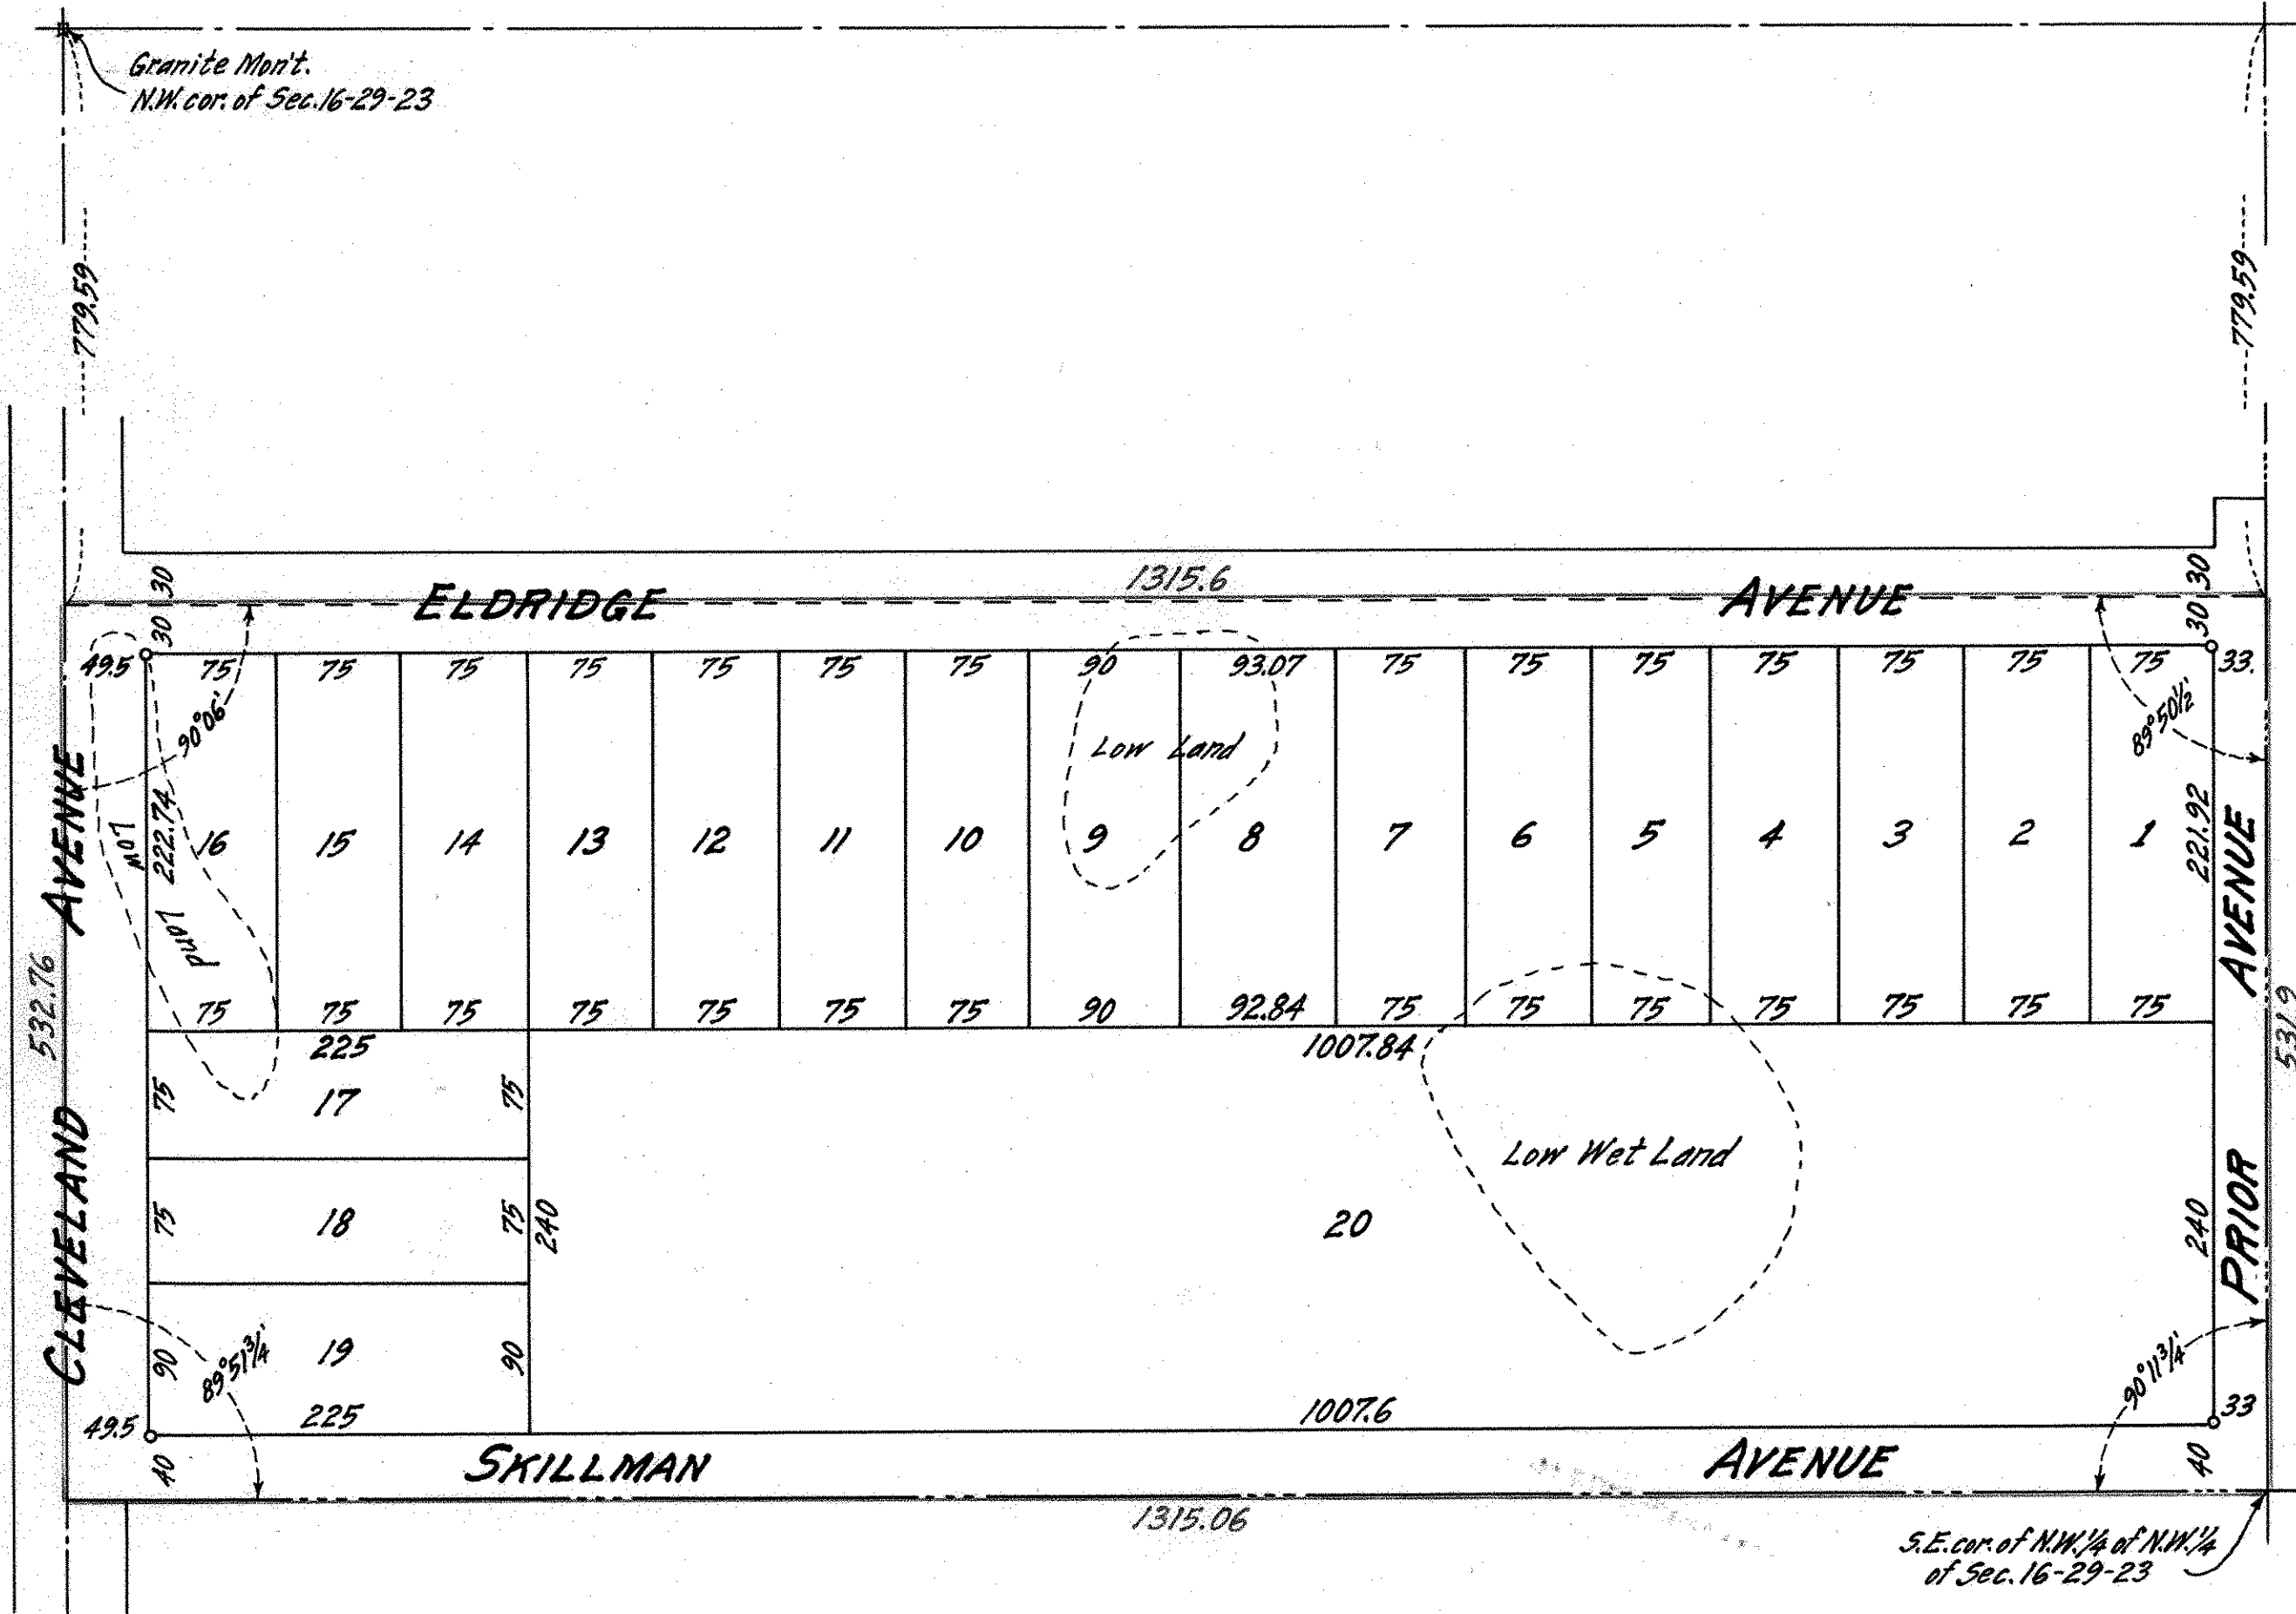

I hereby certify to having surveyed the property described on this plat as Sunset View and have placed irons at the corners as shown and the same is correct. There is no low wet ground nor any traveled road or easement on or across same except as shown.

R.C. Wolfram
Registered Surveyor.
Minnesota Certificate No. 1340.

State of Minnesota } S.S.
County of Ramsey } On this 27th day of December A.D. 1941 before me the undersigned personally appeared R.C. Wolfram to me known to be the person described in and who executed the foregoing instrument and acknowledged that he executed the same as his free act and deed.

Edmond J. O'Neill
Notary Public, Ramsey County, Minnesota.
My commission expires July 13, 1944.