


FAIRWAYS SUBDIVISION

RAMSEY COUNTY MINNESOTA.

O INDICATES IRON MONUMENT. SCALE = 100 FT. PER INCH

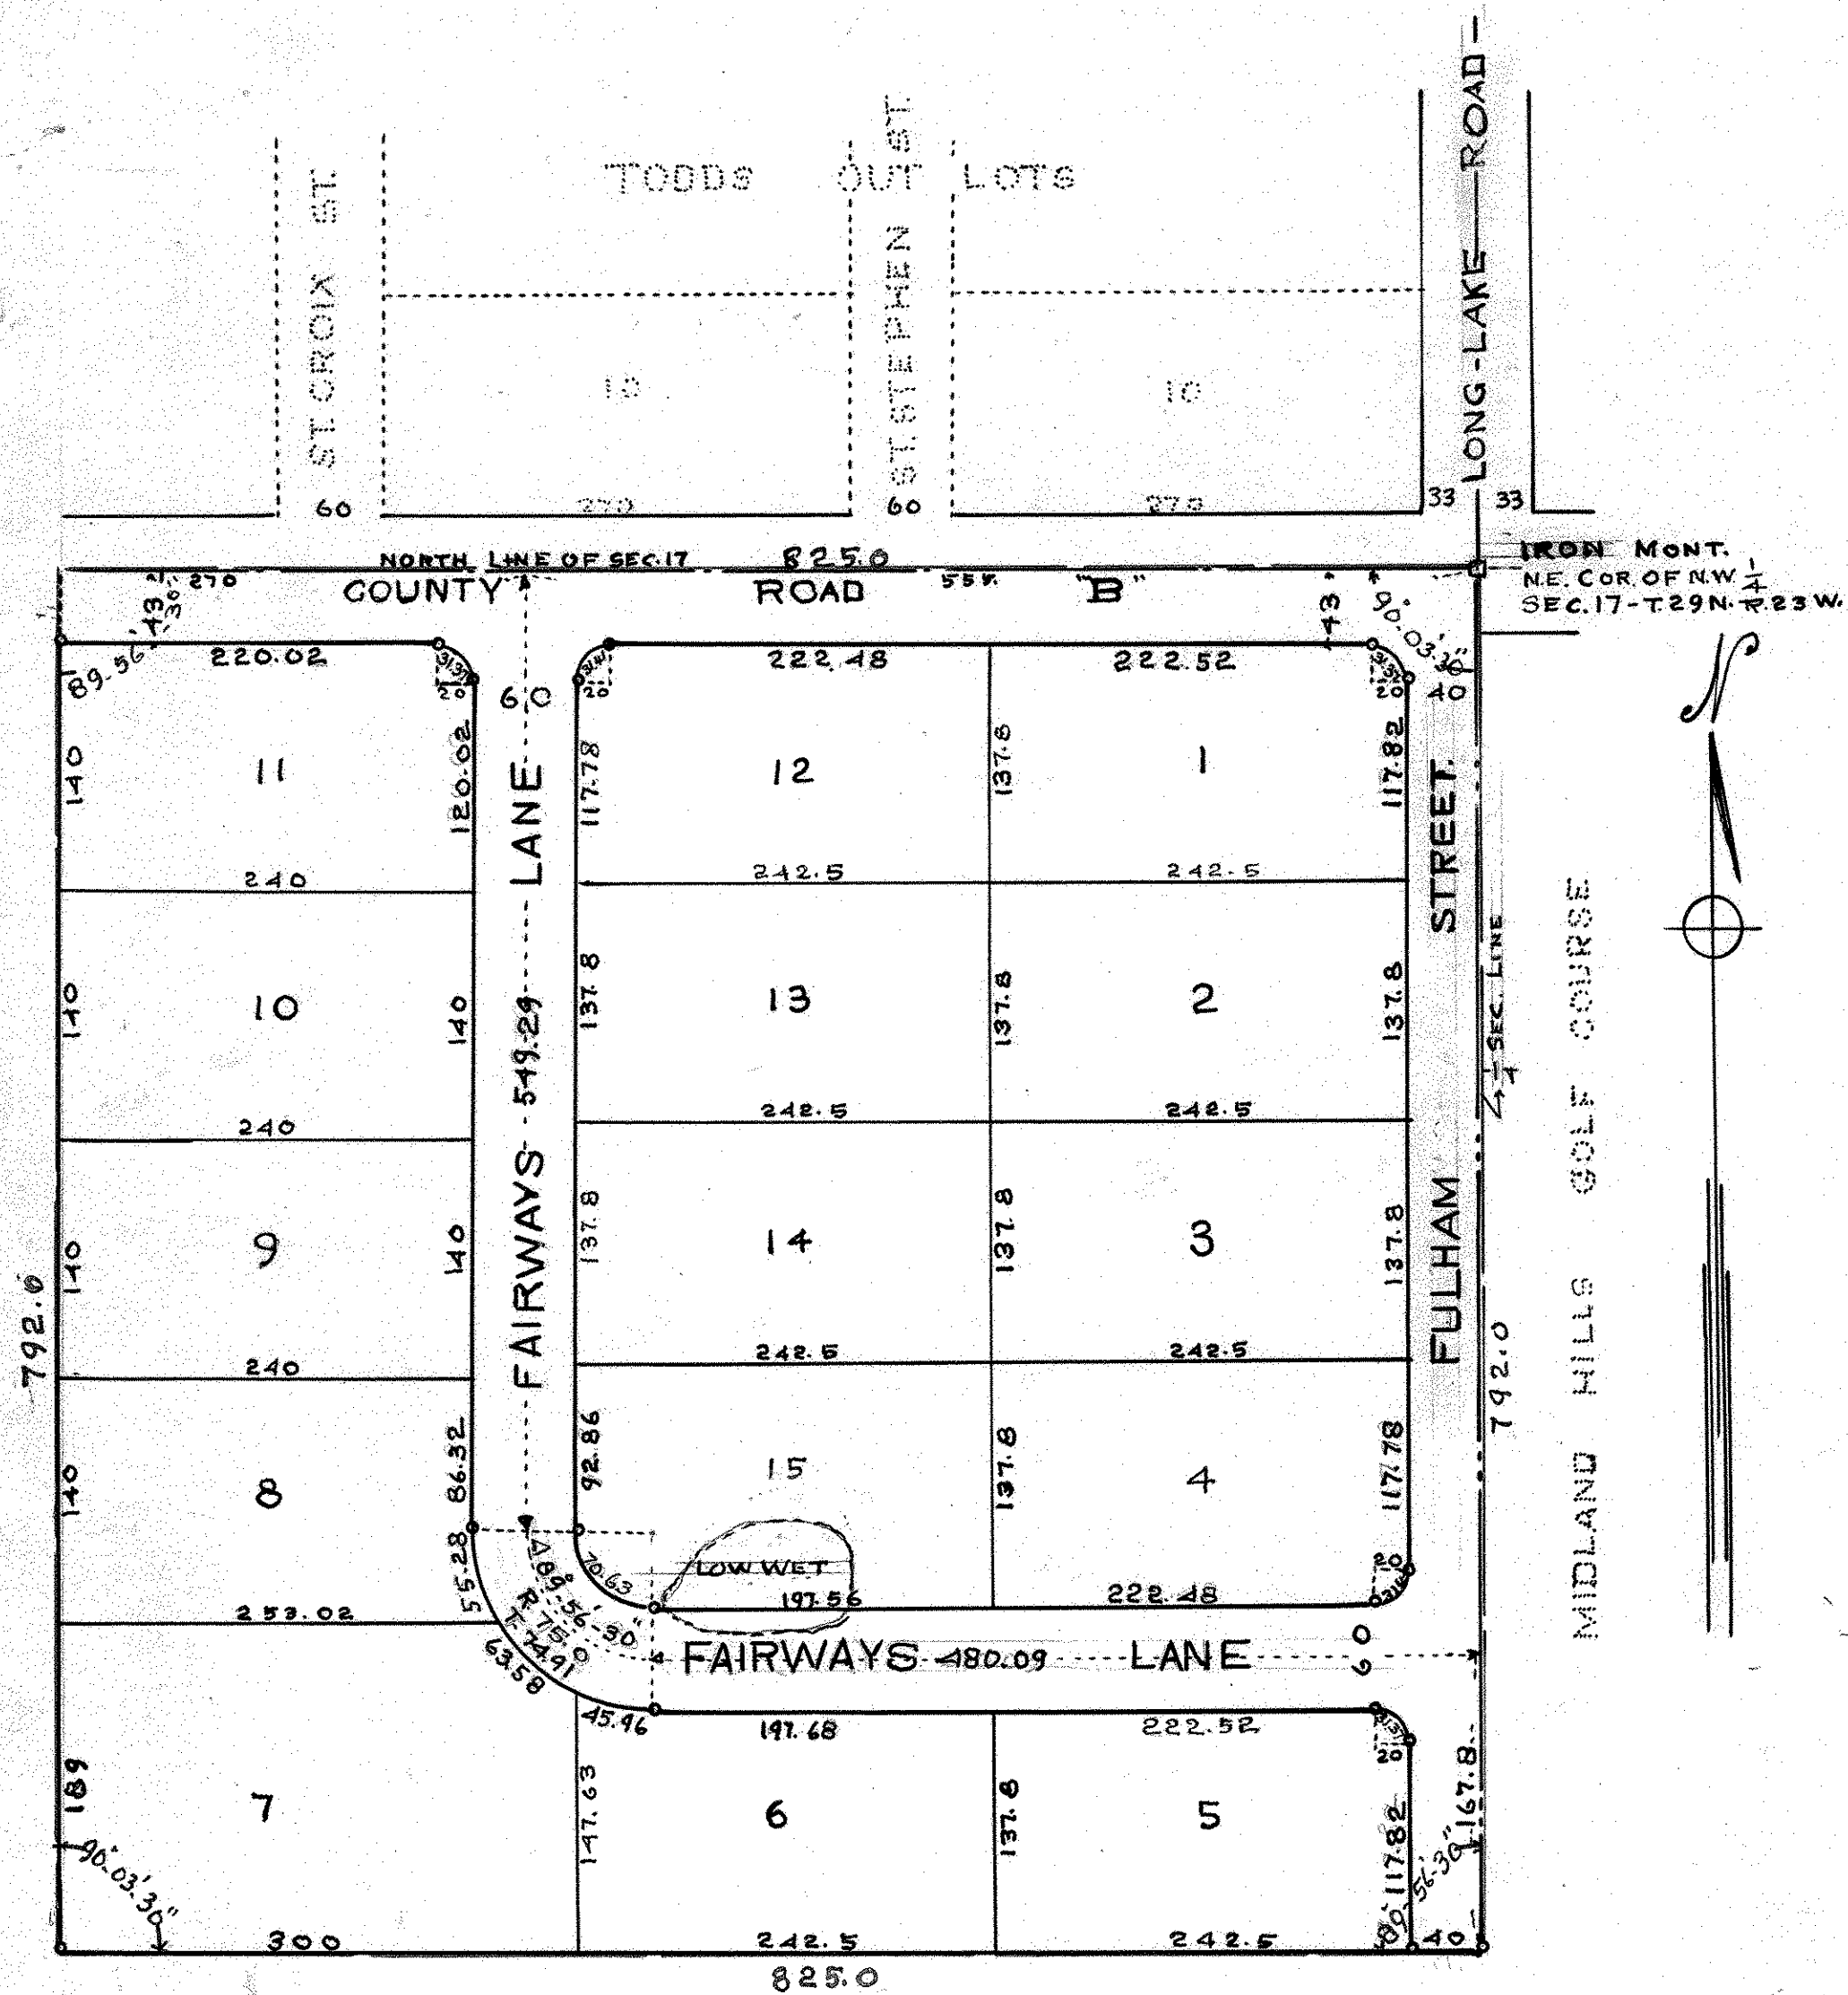

I hereby certify to having surveyed the property described on this plat as Fairways Subdivision and have placed iron monuments at the corners as shown and the same is correct. There is no low wet ground nor any traveled road or easement on or across same except as shown.
Charles Murray
 Registered Civil Engineer and Land Surveyor.
 Minnesota Certificate No. 279

State of Minnesota } ss
 County of Ramsey } on this 21 day of March A.D. 1945 before me personally appeared Charles Murray to me well known and acknowledged that he executed the foregoing certificate as his own free act and deed.
Arthur P. Kane
 Notary Public, Ramsey County, Minnesota.
 My Commission expires, Jan. 17 - 1947

This is to Certify that Harold D. Strand and Edythe E. Strand his wife and Roy L. Anderson and Alice H. Anderson his wife Owners as Tenants in Common of the North seven hundred ninety two feet of the East eight hundred twenty five feet (N. 792 ft. of E. 825 ft.) of the Northwest Quarter of Section 17 Town twenty nine North - Range twenty three West (N.W. 1/4 - Sec. 17 T. 29 N. R. 23 W.) and Columbia Heights State Bank a Minnesota Corporation Mortgagee have caused the same to be surveyed and platted and hereafter known as Fairways Subdivision Ramsey County, Minnesota and hereby dedicate to the Public for public use forever all streets, roads and Lanes as shown. Witness our hands and Seals this 24th day of March A.D. 1945

In presence of
Evlynne J. Broombach
Harriet B. Roberts
Allie McWhidder
Edna Mae Deutshoff
 State of Minnesota } ss
 County of Hennepin } on this 24th day of March A.D. 1945 before me the undersigned personally appeared Harold D. Strand and Edythe E. Strand his wife and Roy L. Anderson and Alice H. Anderson his wife to me known to be the persons described in and who executed the foregoing instrument and acknowledged that they executed the same as their own free act and deed.
Herbert S. Woodward Exec. Vice President
Clarence T. Olsen Cashier
 COLUMBIA HEIGHTS STATE BANK

N. A. Westman
 Notary Public Hennepin County, Minnesota
 My Commission expires Feb. 13 - 1952

State of Minnesota } ss
 County of Anoka } on this 23rd day of March A.D. 1945 before me appeared Herbert S. Woodward and Clarence T. Olsen who each being duly sworn did say that they are respectively the Vice President and Cashier of Columbia Heights State Bank a Minnesota Corporation the Corporation named in the foregoing Certificate and the seal affixed to same instrument is the Corporate Seal of said Corporation and that said instrument was signed and sealed in behalf of said Corporation by Authority of its Board of Directors and said Vice President and said Cashier acknowledged said instrument to be the free act and deed of said Corporation.
John H. Nordin
 Notary Public Anoka County, Minnesota
 My Commission expires Dec. 23rd, 1950

accepted and approved this 13th day of April 1945
Eugene R. Murray
Herbert S. Woodward
Clarence T. Olsen
Hilton Kelly
 Plat Commissioners
 Commissioner of Public Works
 Accepted and approved by the Township Board of Rose Township this 10th day of April 1946
Carlton Jensen
 Clerk of Township
 Accepted and approved by the Board of County Commissioners this 16th day of April 1945
Eugene R. Murray
 County Auditor, Ramsey County, Minnesota.

MIDLAND HILLS GOLF COURSE

Recorded April - 25 - 1945