


GREENFIELD

RAMSEY COUNTY, MINNESOTA

Scale 1 in. = 100 Ft.
o Indicates Iron Monument

R.C. Wolfgram
Surveyor

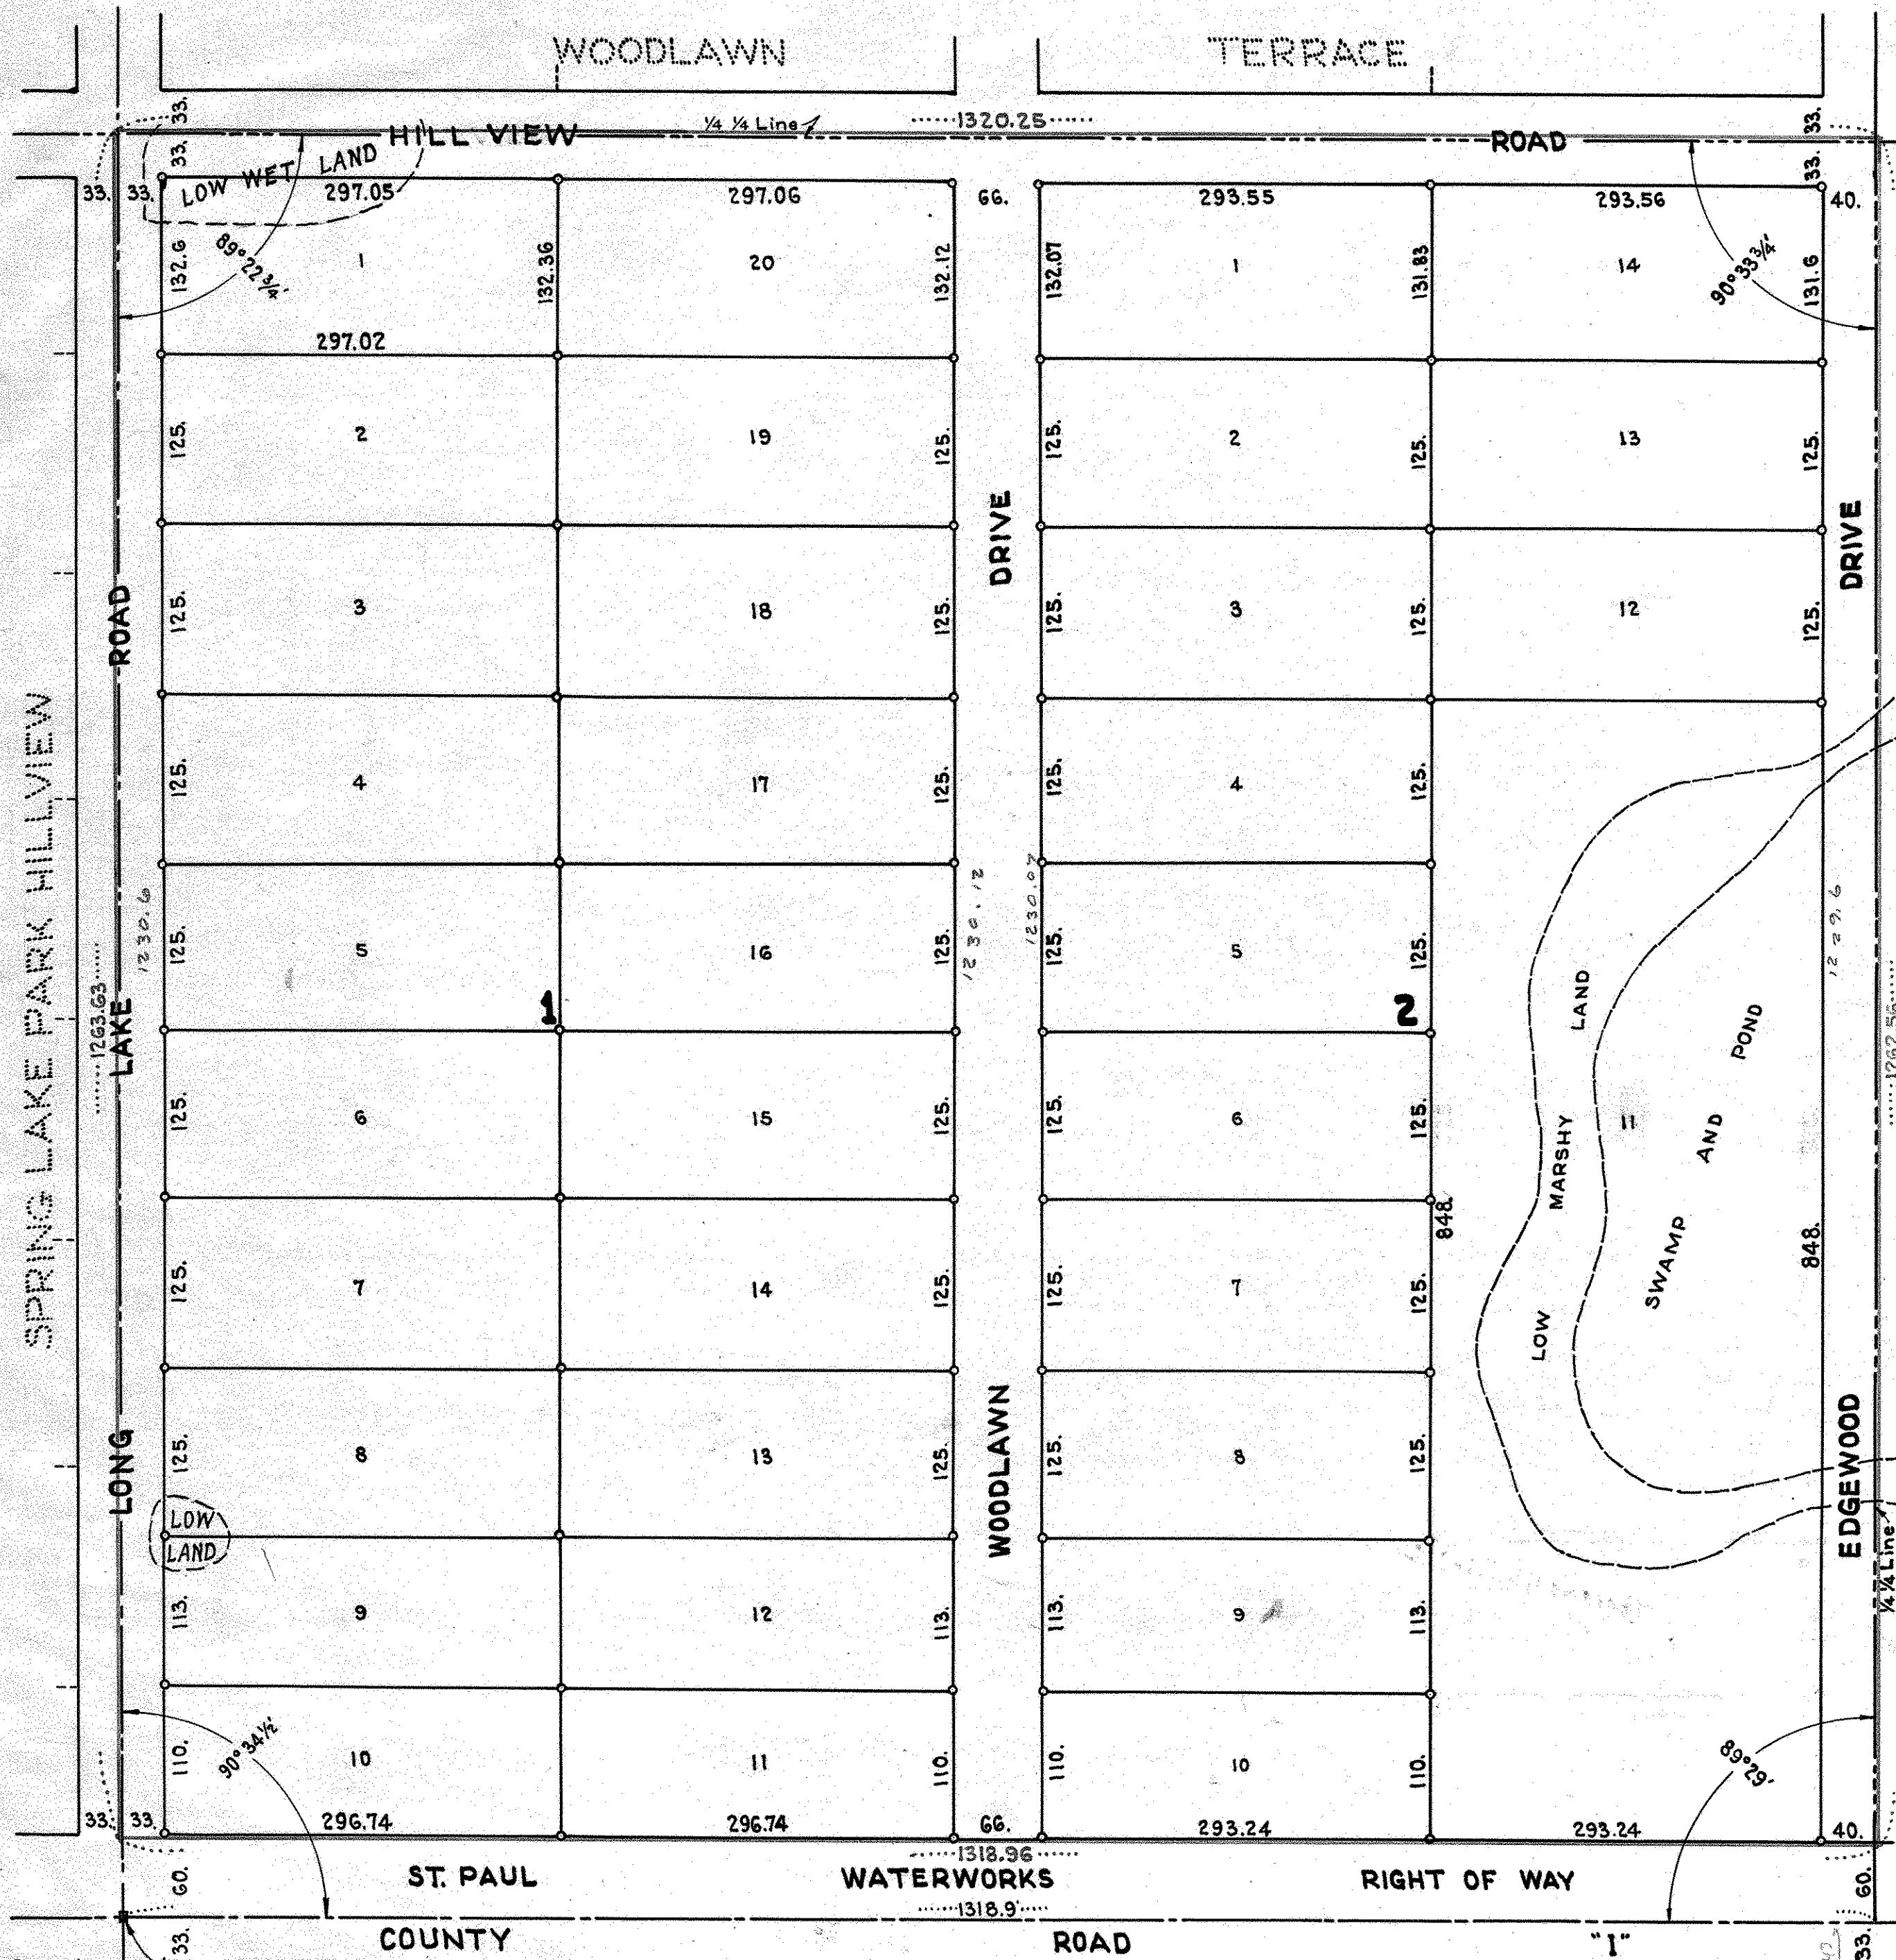

This is to certify that I, John F. O'Connell Administrator of the Estate of Charles E. O'Connell deceased, and Trustee of the Estate of Julia O'Connell, owners of the South one-half (S. 1/2) of the West one-half (W. 1/2) of the Southwest Quarter (S.W. 1/4) of Section Five (5), Township Thirty (30) North, Range Twenty-three (23) West, except the South Sixty (60) Feet thereof have caused the same to be surveyed and platted and hereafter known as Greenfield, as shown by this plat, and hereby dedicate to the public and for the public use forever all roads and drives as shown.

Witness my hand and seal this 11th day of June A.D. 1945
 In presence of
Frances Anderson
John F. O'Connell
 Administrator of the Estate of Charles E. O'Connell deceased, and Trustee of the Estate of Julia O'Connell.

State of Minnesota } S.S.
 County of Hennepin }
 On this 11th day of June A.D. 1945 before me the undersigned personally appeared John F. O'Connell, Administrator of the Estate of Charles E. O'Connell deceased, and Trustee of the Estate of Julia O'Connell, to me known to be the person described in and who executed the foregoing instrument and acknowledged that he executed the same as his free act and deed and in his capacity as Administrator and Trustee of the foregoing named estates.
Frances Anderson
 Notary Public, Hennepin County, Minnesota.
 My commission expires

Accepted and approved this 7th day of August A.D. 1945
George H. Wood
Herbert West
Alban W. Carley
Walter Roney
 Plat Commission
 Commissioner of Public Works

Accepted and approved by the Township Board of Mounds View Township
Arvid R. Rucker
 Clerk of Township

Accepted and approved by the Board of County Commissioners this 20th day of August A.D. 1945, Ramsey County, Minnesota.
Eugene A. Marick
 County Auditor, Ramsey County, Minnesota.

Granite Monument
 S.W. Corner of
 Sec. 5 T. 30N. R. 23W.

I hereby certify to having surveyed the property described on this plat as Greenfield and have placed irons at the corners as shown and the same is correct.
 There is no low wet ground nor any traveled road or easement on or across same except as shown.

R.C. Wolfgram
 Registered Surveyor
 Minnesota Certificate No 1340

State of Minnesota } S.S.
 County of Ramsey }
 On this 9th day of June A.D. 1945 before me the undersigned personally appeared R.C. Wolfgram, to me known to be the person described in and who executed the foregoing instrument and acknowledged that he executed the same as his free act and deed.

Robert P. Hensch
 Notary Public, Ramsey County, Minnesota
 My commission expires July 4, 1951

Recorded Aug. 23, 1945

Abstract # 1074689