


# RIDGEWOOD

RAMSEY COUNTY, MINNESOTA

SCALE 80 FT. PER INCH    O INDICATES IRON MONUMENT

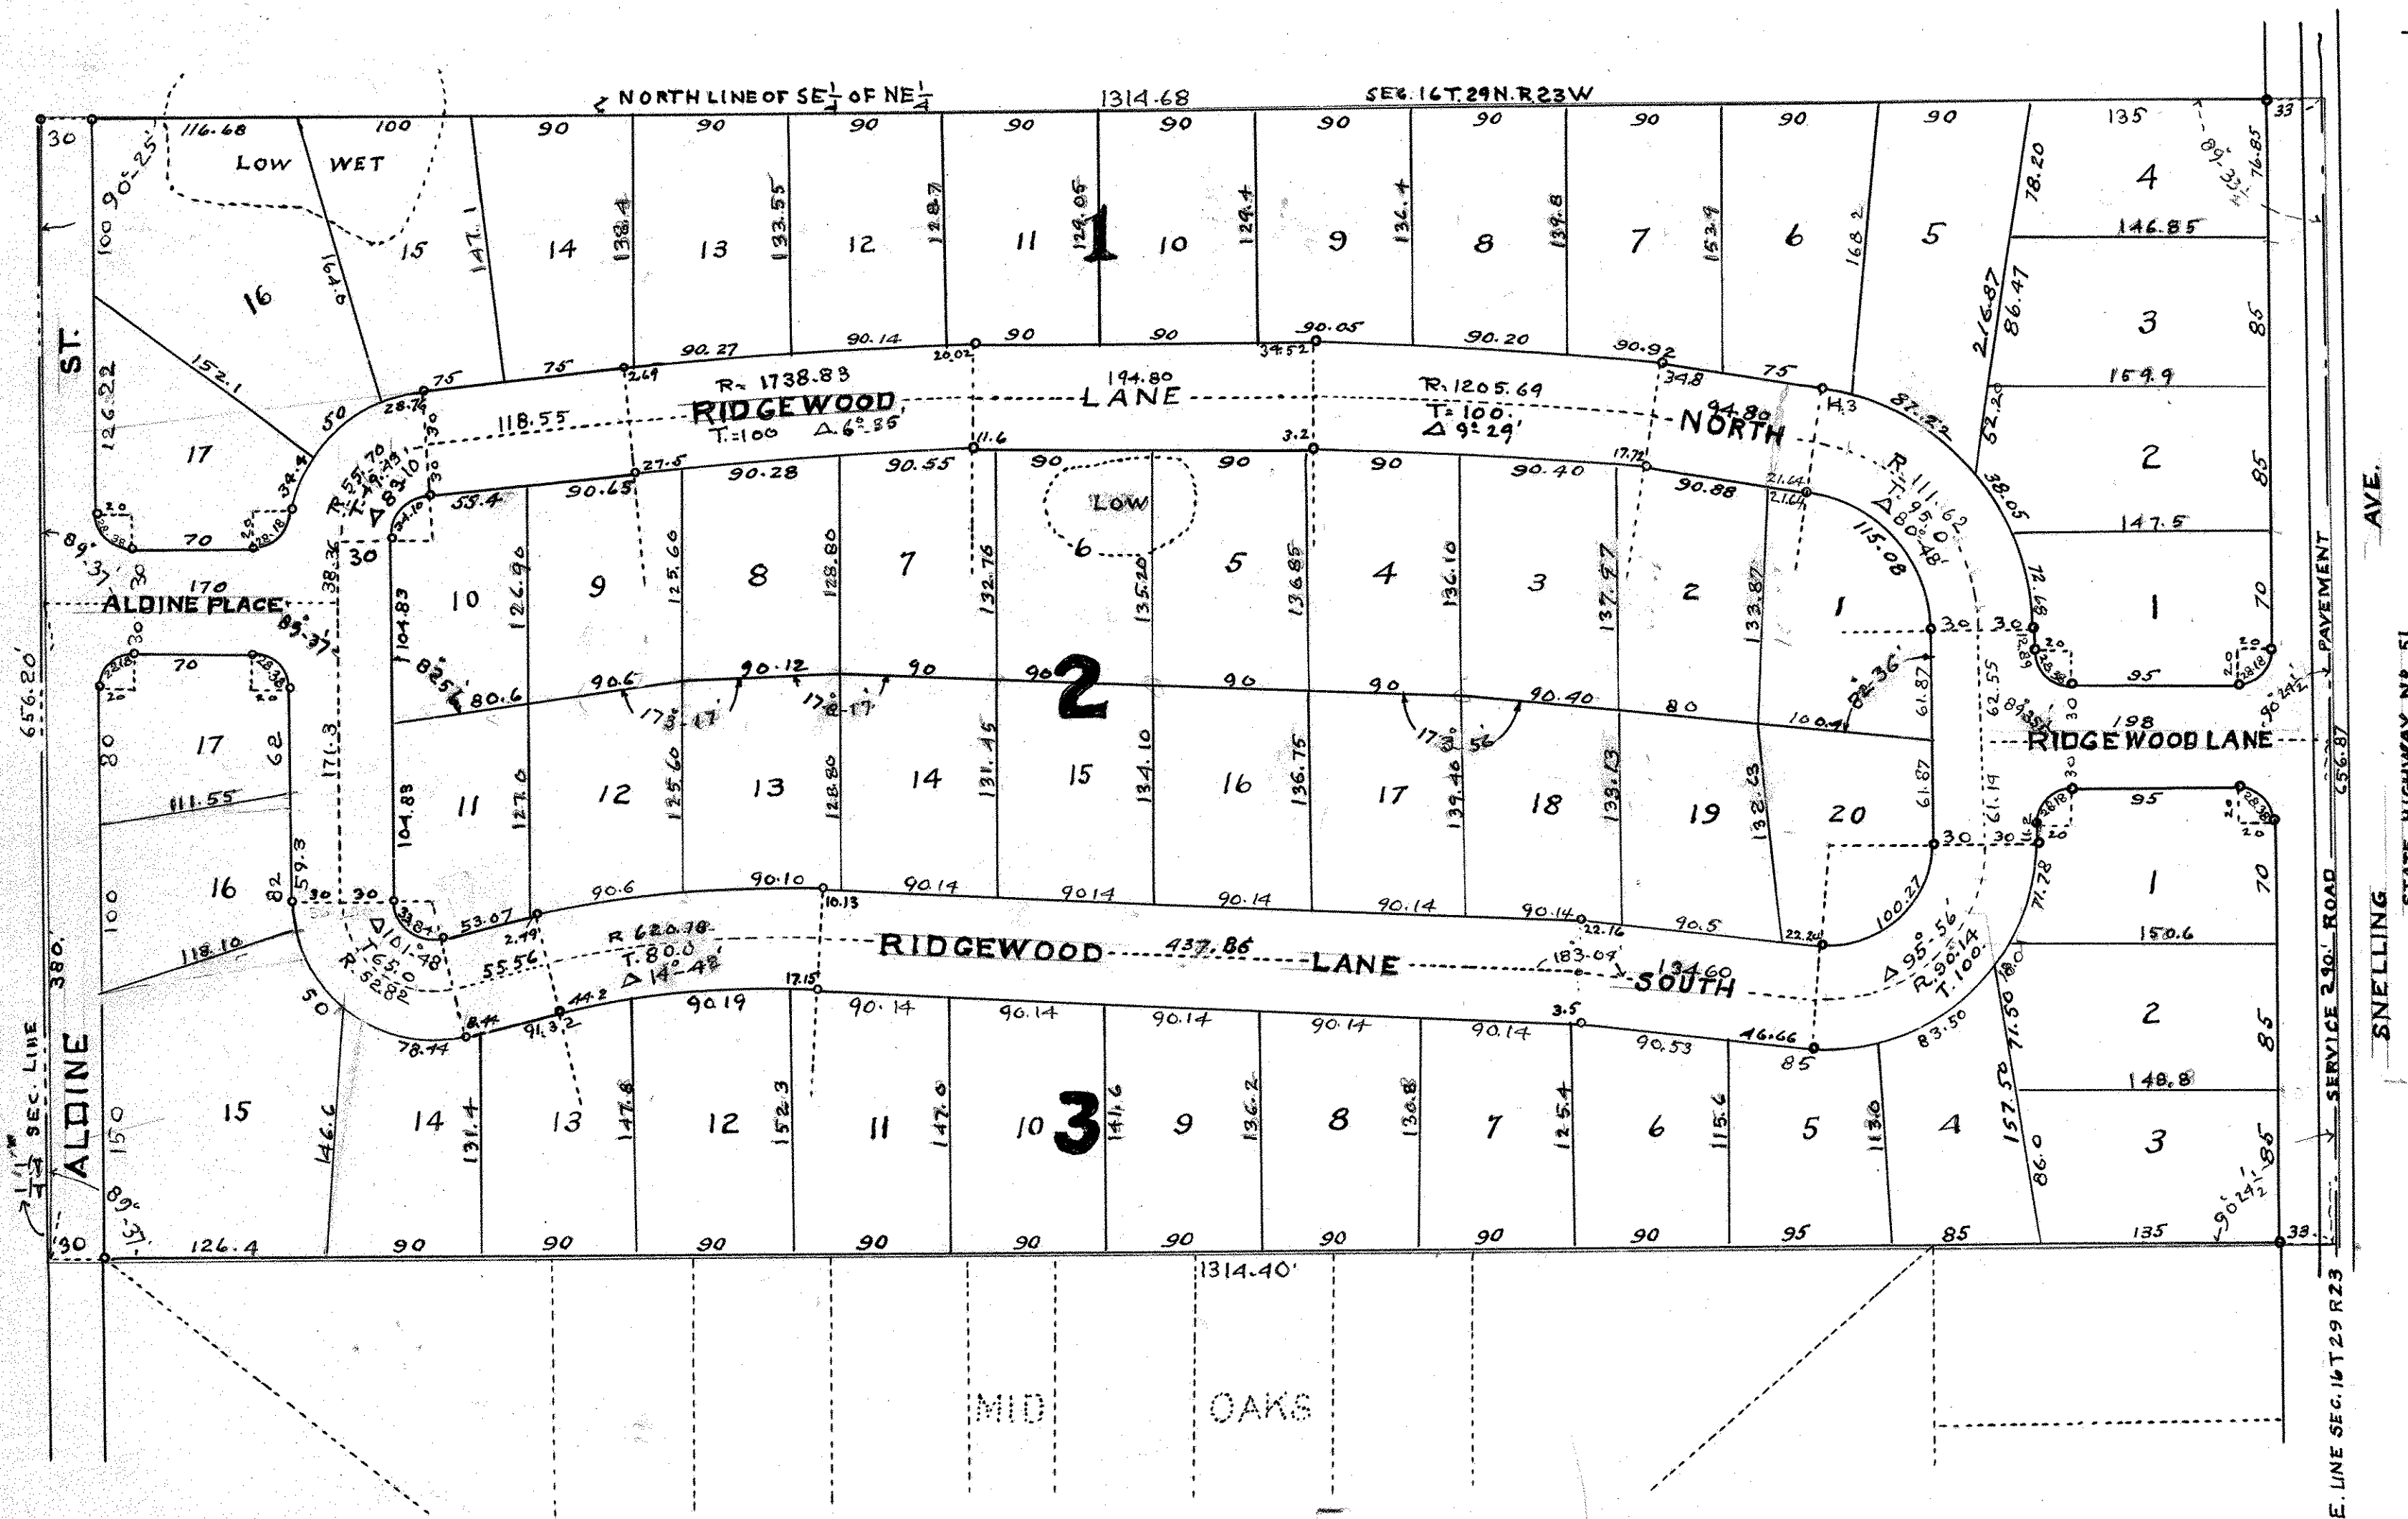

I hereby certify to having surveyed the property described on this plat as Ridgewood Ramsey County, Minnesota, and have placed iron monuments at the corners as shown and the same is correct. There is no low wet ground nor any traveled road or easement on or across same except as shown.

Registered Civil Engineer and Land Surveyor, Minnesota Certificate No. 379

State of Minnesota } ss  
County of Ramsey } ss  
On this 26 day of November 1945  
before me personally appeared Charles Murray to be well known and acknowledged that he executed the foregoing certificate as his own free act and deed.

Notary Public, Ramsey County, Minnesota  
My Commission expires M. A. R. H. 1947

This is to certify that we O. J. Husby and Mary Husby husband and wife owners as Transmission Comma of the North half of the South east Quarter of the North east Quarter of Section 29 Town 29 North Range 23 West (1/2 of SE 1/4 of NE 1/4 sec. 29 T. 29 N. R. 23 W) as recorded in Book of Deeds, Page 55 and the easement over the South 20 feet thereof referred to in said deeds has been released and Quit Claimed, said release being recorded in Book 122 pages 1 and 2 of Miscellaneous records have caused the same to be surveyed and platted and hereafter known as Ridgewood, Ramsey County, Minnesota and hereby dedicate to the public for public use forever all streets, avenues, lanes and places as shown hereon

Witness our hands and seals this 22nd day of January 1946

In presence of  
R. A. Anderson  
Margaret Bernard  
State of Minnesota } ss  
County of Ramsey } ss  
On this day of AD before me the undersigned personally appeared O. J. Husby and Mary Husby to me known to be the persons described in and who executed the foregoing instrument and acknowledged that they executed the same as their own free act and deed.

Notary Public, Ramsey County, Minnesota  
My Commission expires A. G. S. T. 20th 1948

Accepted and approved this 8th day of February 1946  
George H. Hennings }  
Harley B. West } Plot Commission  
M. J. Carley }  
Phillip Rosen } Commissioner of Public Works

Accepted by the Township Board of Rose Township  
Arthur Carrin  
Clerk of Township

Accepted and Approved by the Board of County Commissioners  
this 18th day of February 1946 Ramsey County, Minnesota  
Gene R. Moniel  
County Auditor, Ramsey County, Minnesota.