

WIESNER PARK

RAMSEY CO., MINN.

Scale - 1 inch = 100 feet
 o Indicates Iron Monument

R.C. Wolfgram
 Surveyor

2261


"I hereby certify to having surveyed the property described on this plat as Wiesner Park and have placed irons at the corners as shown and the same is correct. There is no low wet ground nor any traveled road or easement on or across same except as shown."

R.C. Wolfgram
 Registered Surveyor
 Minnesota Certificate No. 1340

State of Minnesota } S.S.
 County of Ramsey }

On this 21st day of January
 A.D. 1946 before me the undersigned personally appeared R.C. Wolfgram to me known to be the person described in and who executed the foregoing instrument and acknowledged that he executed the same as his free act and deed.

Abel D. Crumpton
 Notary Public, Ramsey County, Minnesota
 My Commission expires Aug. 27, 1946

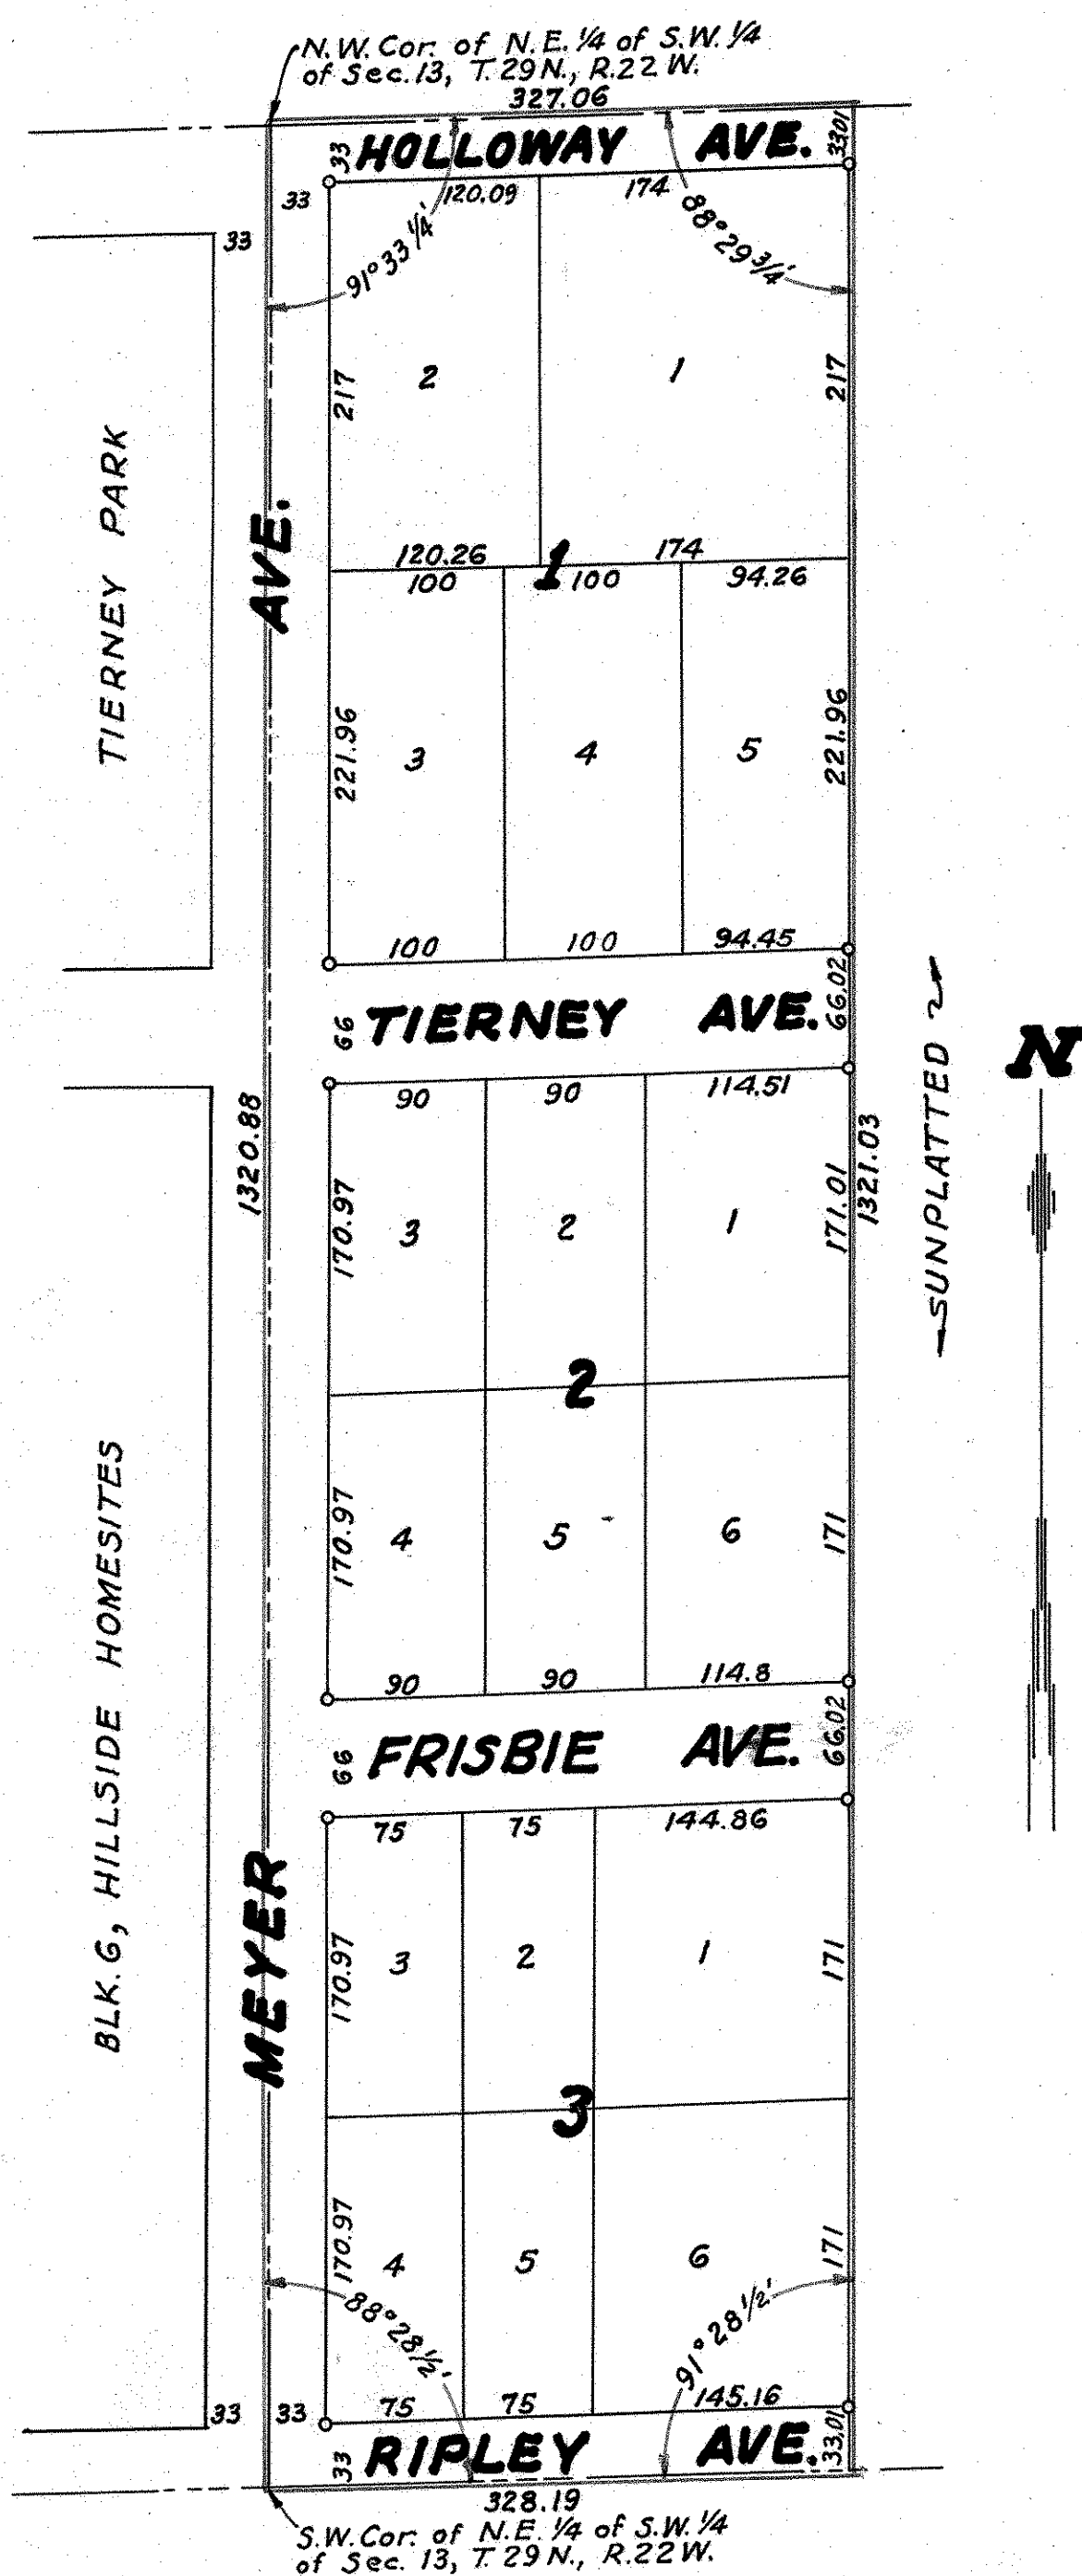

This is to certify that we, August Wiesner and Julia Wiesner, husband and wife, owners and mortgagees, and Henry W. Nielsen and Ellen V. Nielsen, husband and wife, owners, of the West one-fourth of Northeast quarter of Southwest quarter (W. 1/4 of N.E. 1/4 of S.W. 1/4) of Section thirteen (13), Township twenty-nine (29) North, Range twenty-two (22) West have caused the same to be surveyed and platted and hereafter known as Wiesner Park as shown by this plat, and hereby dedicate to the public and for the public use forever all avenues as shown.

Witness our hands and seal this 2nd day of February 1946

In presence of
Thomas C. Sandstrom
M. M. Wildasin

August Wiesner
Julia Wiesner
Henry W. Nielsen
Ellen V. Nielsen

State of Minnesota } S.S.
 County of Ramsey }

On this ___ day of ___ A.D. 1946 before me the undersigned personally appeared August Wiesner and Julia Wiesner, husband and wife, also Henry W. Nielsen and Ellen V. Nielsen, husband and wife, to me known to be the persons described in and who executed the foregoing instrument and acknowledged that they executed the same as their free act and deed.

Myron M. Wildasin
 Notary Public, Ramsey County, Minnesota
 My Commission expires April 28, 1947

Accepted and approved this 11th day of February 1946

George H. Kessner
Herbert S. West
Wilbur W. Carney
Dwight Rosen
 Plat Commissioners
 Commissioner of Public Works

Accepted and approved by The Township Board of New Canada Township

L. W. Bucher
 Clerk of Township

Accepted and approved by the Board of County Commissioners this 18 day of February 1946, Ramsey County, Minnesota.

Earl P. Mansfield
 County Auditor, Ramsey County, Minnesota.

Recorded March 26, 1946
 Abstract # 1103690