


WILSON PARK

RAMSEY COUNTY, MINN.

Scale - 1 Inch = 100 Feet
o Indicates Iron Monument

R.C. Wolfgram
Surveyor

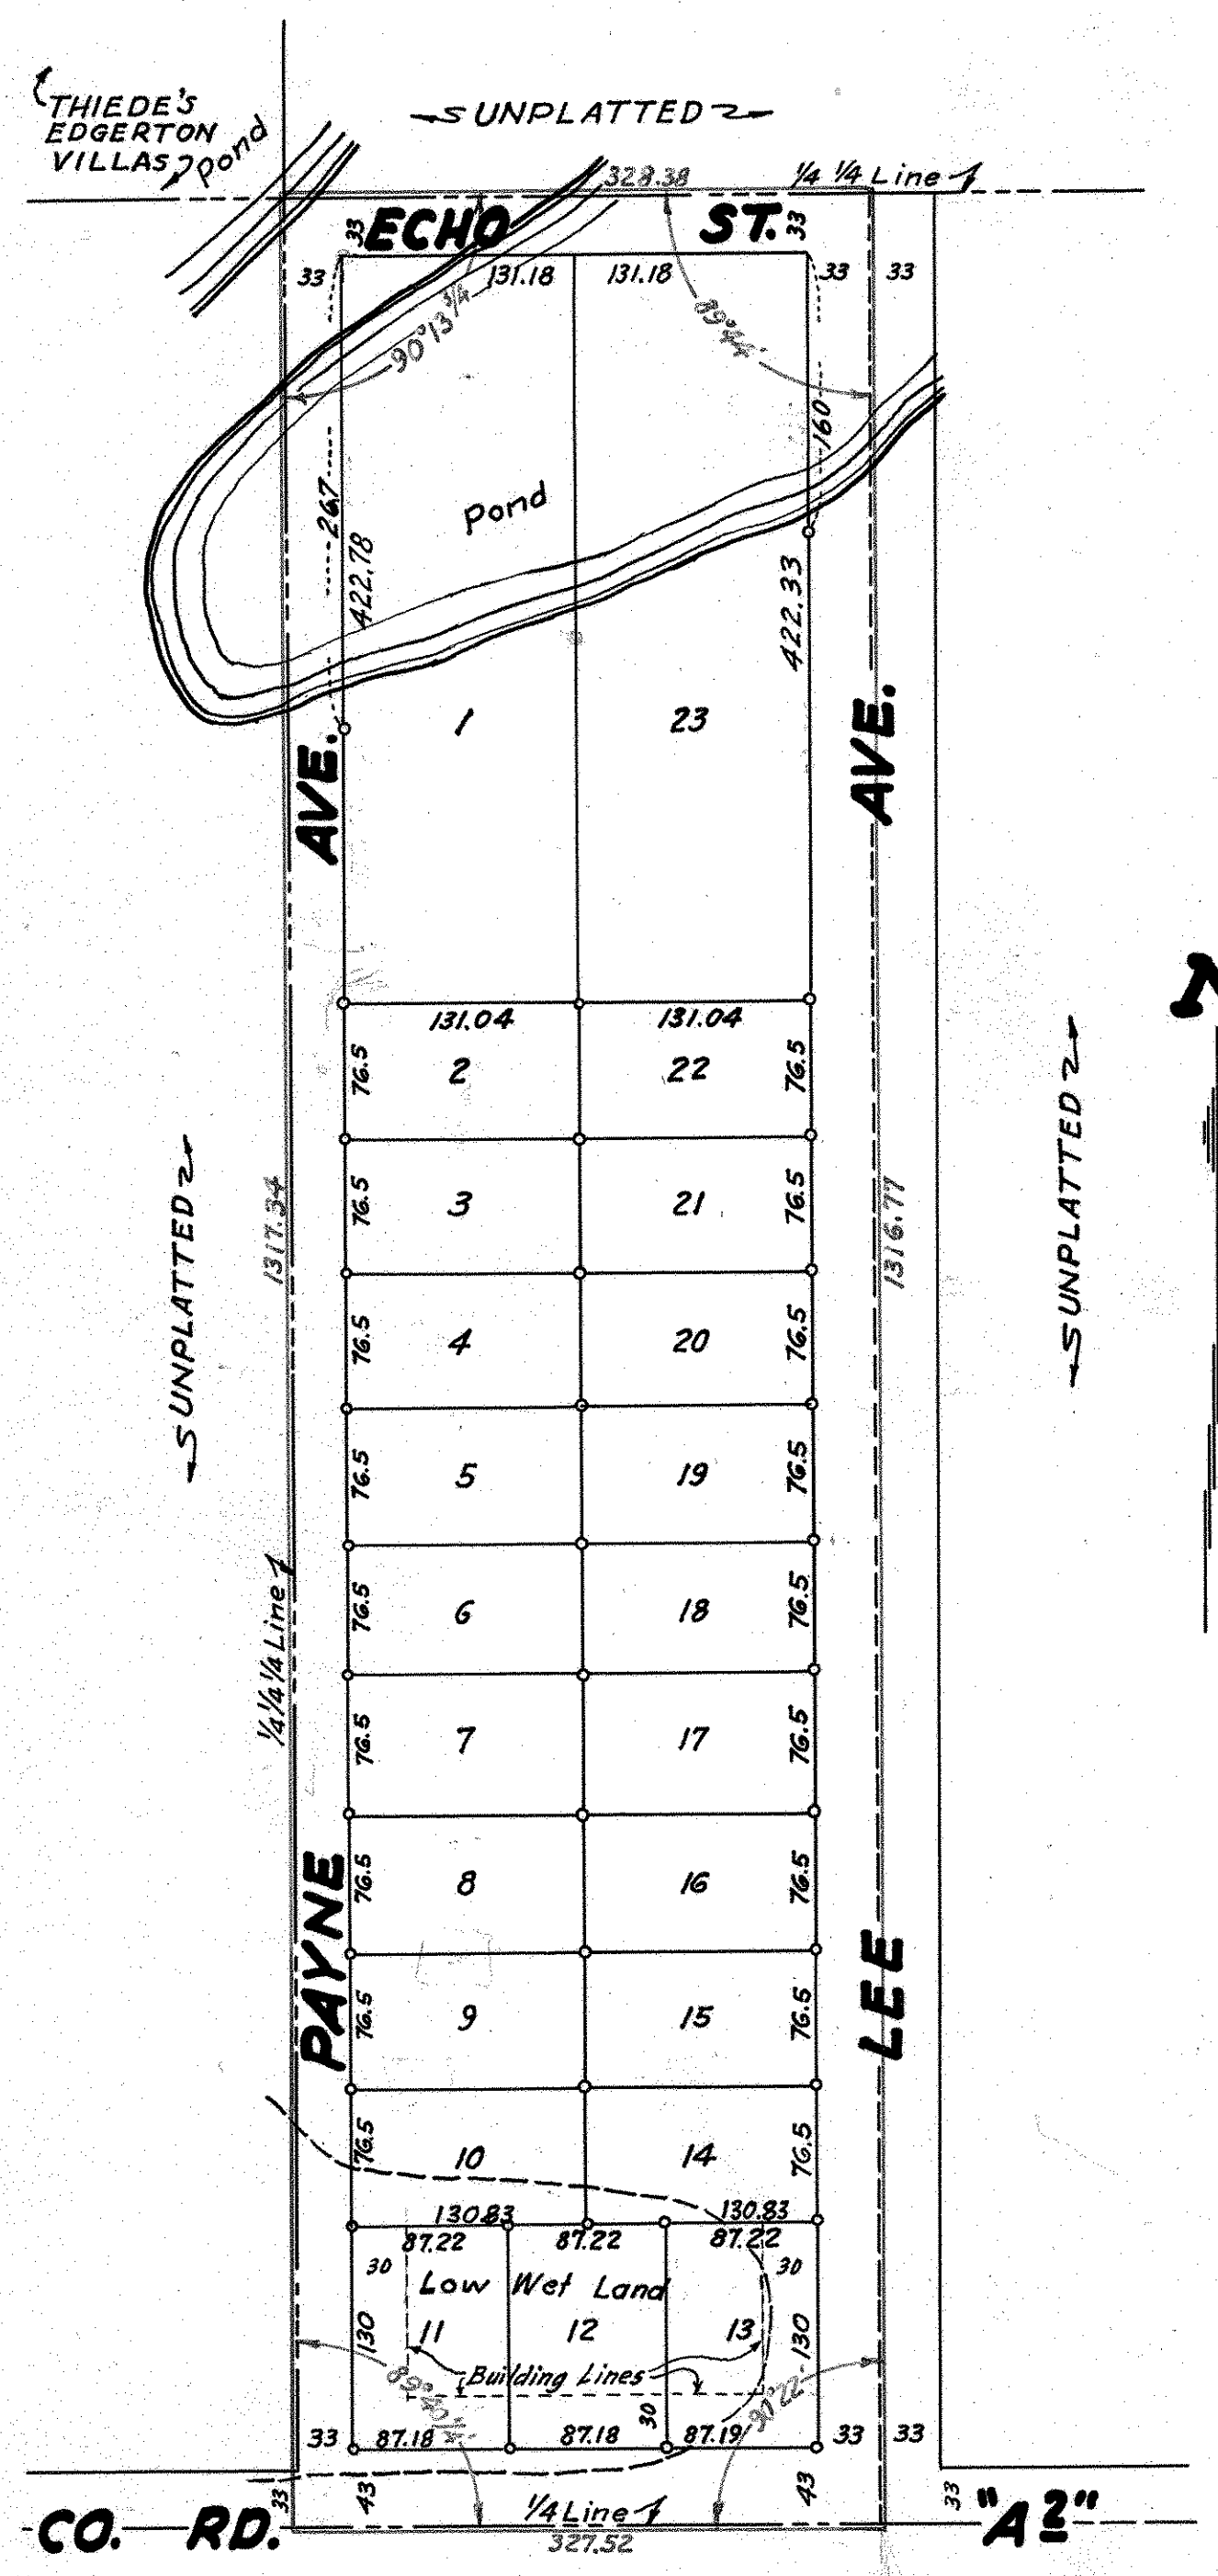

I hereby certify to having surveyed the property described on this plat as Wilson Park and have placed irons at the corners as shown and the same is correct. There is no low wet ground nor any traveled road or easement on or across same except as shown.

R.C. Wolfgram
Registered Surveyor
Minnesota Certificate No 1340

State of Minnesota } s.s.
County of Ramsey }

On this 2nd day of April, A.D. 1946 before me the undersigned personally appeared R.C. Wolfgram to me known to be the person described in and who executed the foregoing instrument and acknowledged that he executed the same as his free act and deed.

Paul Erickson
Notary Public, Ramsey County, Minnesota
My commission expires _____

This is to certify that we, Estes H. Wilson and Kathleen G. Wilson, husband and wife, owners of the West one-half (W. 1/2) of East one-half (E. 1/2) of Southwest quarter (S.W. 1/4) of Northeast quarter (N.E. 1/4) of Section seventeen (17), Township twenty-nine (29) North, Range twenty-two (22) West, subject to conditions of a certain agreement recorded in Book 231 of Miscellaneous, Page 242 in the Office of Register of Deeds in and for Ramsey County, Minnesota, have caused the same to be surveyed and platted and hereafter known as Wilson Park as shown by this plat, and hereby dedicate to the public and for the public use forever all streets, avenues and roads as shown.

Witness our hands and seal this 4th day of April, 1946

In presence of
W.E. Olson
Lila B. Felson

Estes H. Wilson
Kathleen G. Wilson

State of Minnesota } s.s.
County of Ramsey }

On this 4 day of April, A.D. 1946 before me the undersigned personally appeared Estes H. Wilson and Kathleen G. Wilson, husband and wife, to me known to be the persons described in and who executed the foregoing instrument and acknowledged that they executed the same as their free act and deed.

Lila B. Felson
Notary Public, Ramsey County, Minnesota
My commission expires _____
LILA B. FELSON
Notary Public, Ramsey County, Minnesota
My Commission Expires Sept. 6, 1950

Accepted and approved this 5th day of April, 1946

George H. Starob
Herbert S. West
Walter W. Carley
Hilton Koepf
Plat Commission
Commissioner of Public Works

Accepted and approved by the Township Board of New Canada Township

J.H. Zuehlke
Clerk of Township

Accepted and approved by the Board of County Commissioners this 5th day of April, 1946 Ramsey County, Minnesota

Egna N. Marind
County Auditor, Ramsey County, Minnesota