


BROOKDALE PARK RAMSEY CO., MINN.

Scale - 1 Inch = 120 feet
o Indicates Iron Monument

R. C. Wolfgram
Surveyor

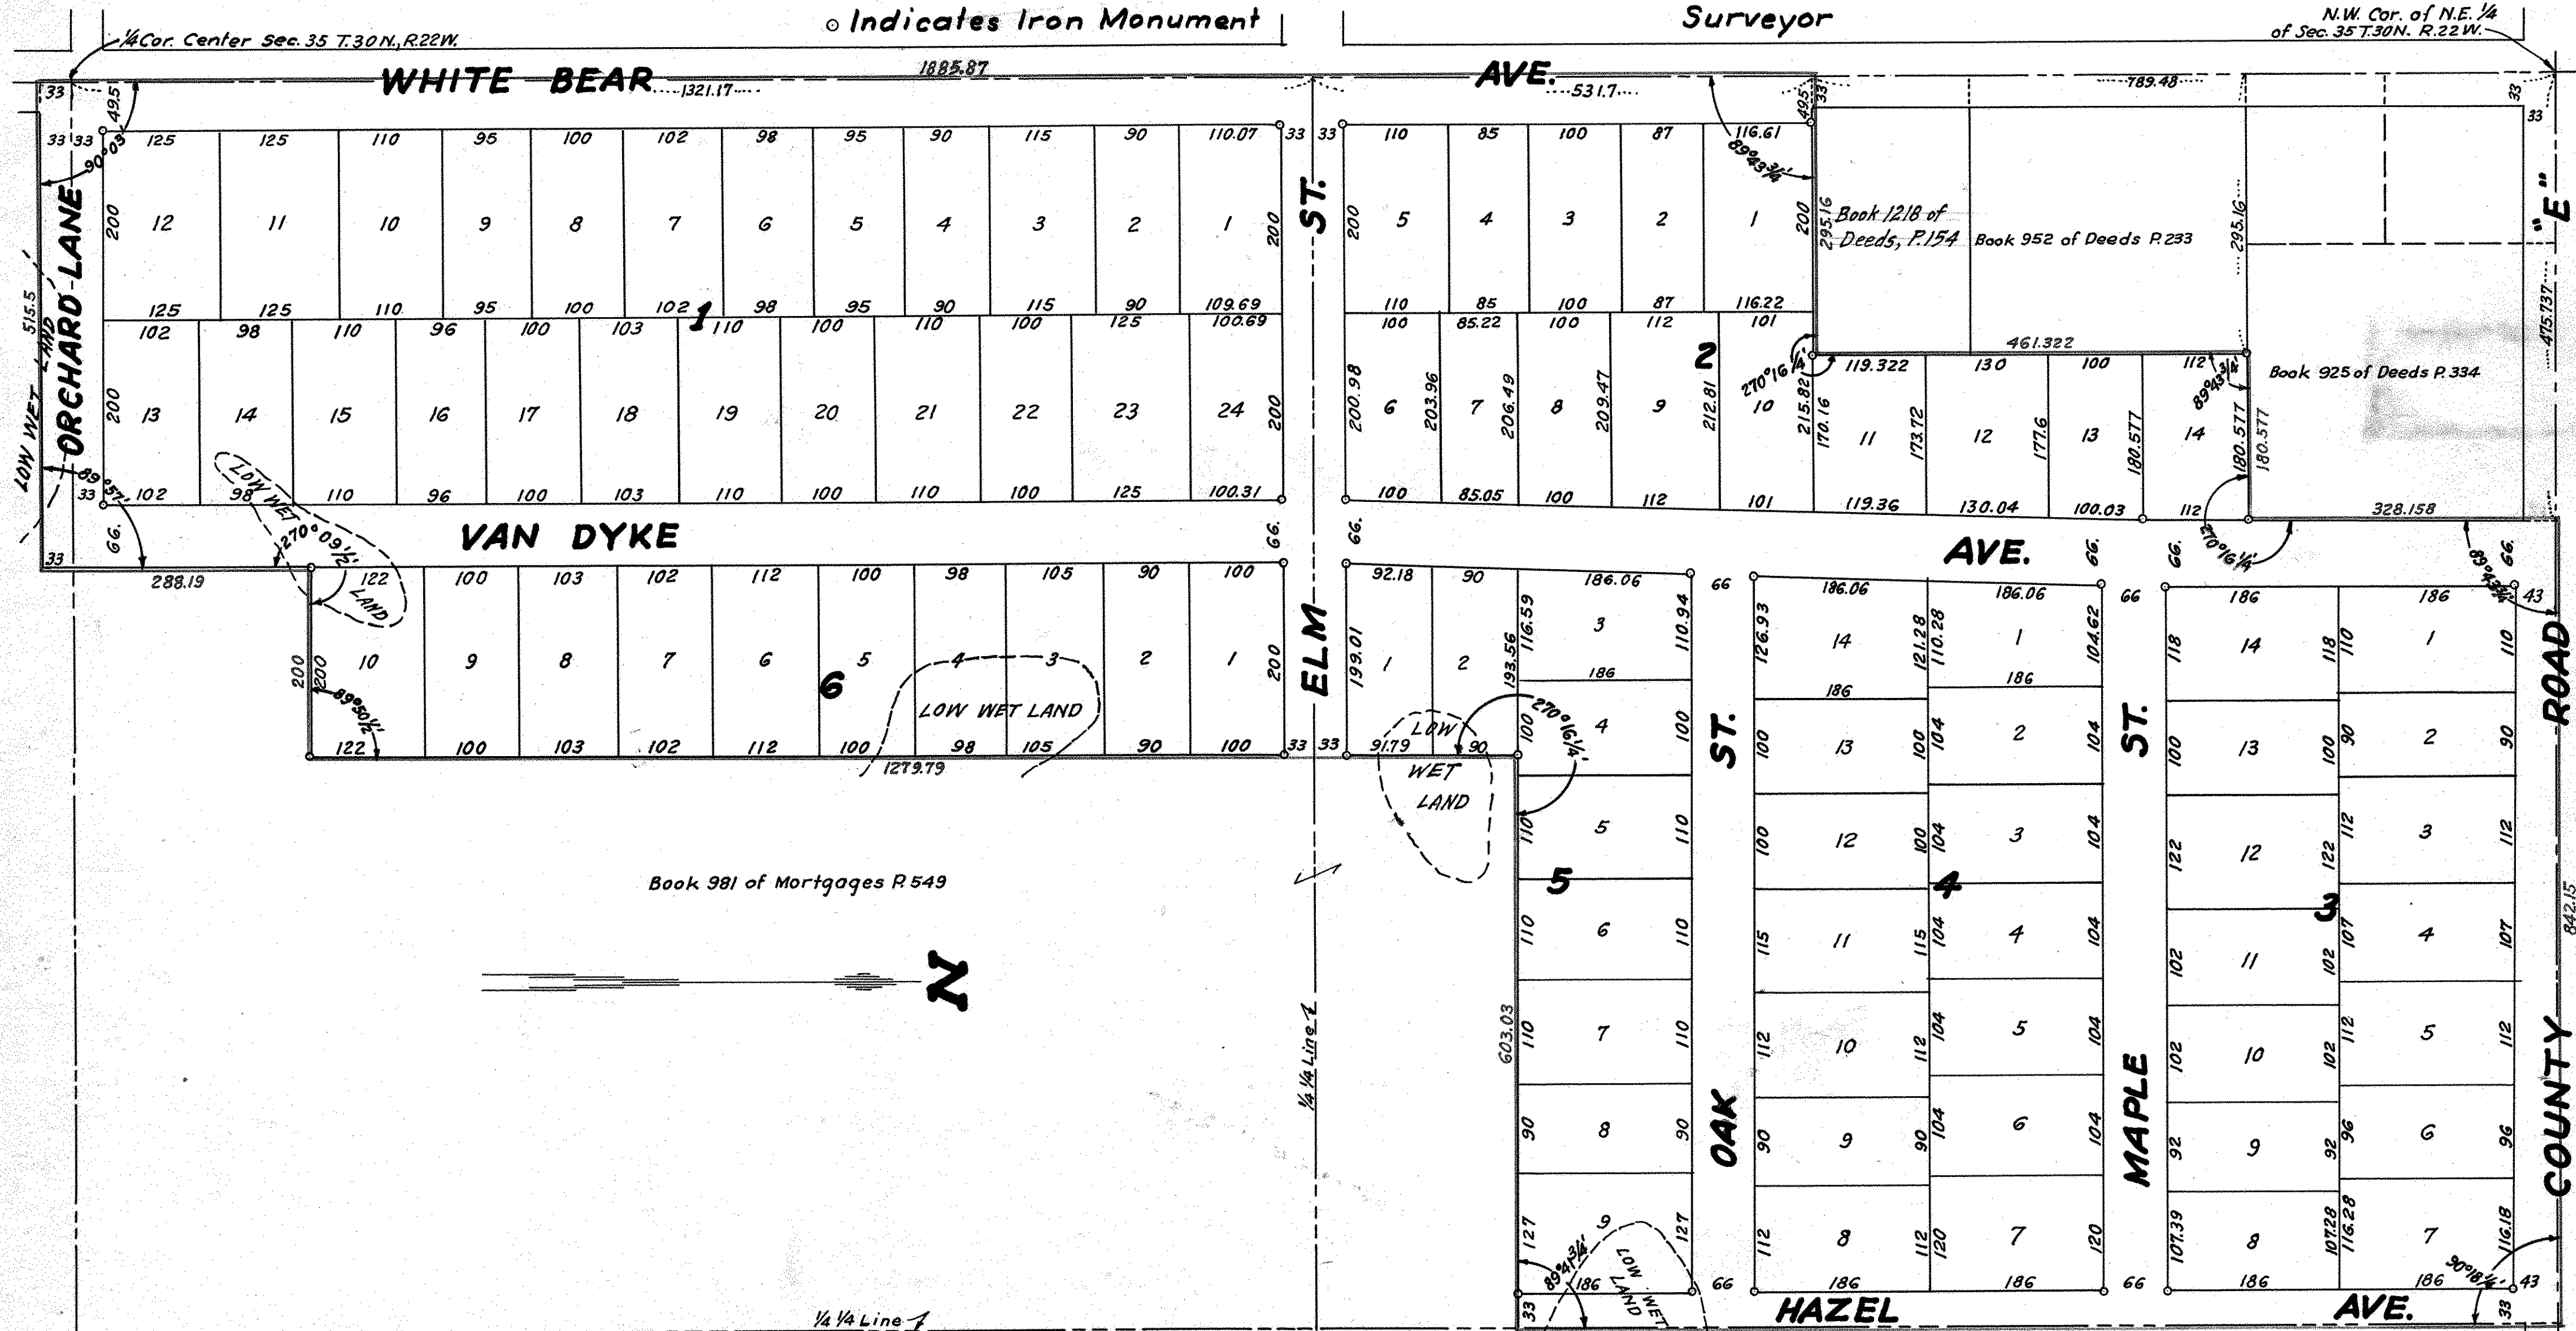

I hereby certify to having surveyed the property described on this plat as Brookdale Park and have placed irons at the corners as shown and the same is correct. There is no low wet ground nor any traveled road or easement on or across same except as shown.

R. C. Wolfgram
Registered Surveyor
Minnesota Certificate No. 1340

State of Minnesota }
County of Ramsey } s.s.

On this 26th day of July A.D. 1946 before me the undersigned personally appeared R.C. Wolfgram to me known to be the person described in and who executed the foregoing instrument and acknowledged that he executed the same as his free act and deed.

Abrah D. Crampton
Notary Public, Ramsey County, Minnesota
My commission expires _____

ABRAHAM D. CRAMPTON,
Notary Public, Ramsey County, Minn.
My Commission Expires Aug. 27, 1946.

This is to certify that I, Abbie Dorchester, unmarried, owner of the North thirty-three (33) feet of the West five hundred fifteen and five tenths (515.5) feet of the Northwest quarter of Southeast quarter (N.W. 1/4 of S.E. 1/4) of Section thirty-five (35), Township thirty (30) North, Range twenty-two (22) West, and the West one-half of Northeast quarter (W. 1/2 of N.E. 1/4) of said Section thirty-five (35) except that part thereof described in Book 981 of Mortgages, Page 549, and except those parts thereof lying West of the East lines and North of the South lines of tracts described in Book 925 of Deeds, Page 334, and Book 952 of Deeds, Page 233, and Book 1218 of Deeds, Page 154, all in the Office of Register of Deeds in and for Ramsey County, Minnesota, have caused the same to be surveyed and platted and hereafter known as Brookdale Park, as shown by this plat, and hereby dedicate to the public and for the public use forever all streets, avenues, roads and lanes as shown.
Witness my hand and seal this 19th day of August A.D. 1946
In presence of

John Peterson
Mrs. Abbie Dorchester

State of Minnesota }
County of Ramsey } s.s. On this 10th day of August A.D. 1946 before me the undersigned personally appeared Abbie Dorchester, unmarried, to me known to be the person described in and who executed the foregoing instrument and acknowledged that she executed the same as her free act and deed.

John Peterson
Notary Public, Ramsey County, Minnesota
My commission expires July 14, 1950

J. J. A. R. T. I. S.
Notary Public, Ramsey County, Minn.
My Commission expires July 14th, 1946.

Accepted and approved by the Township Board of White Bear Township
Herman R. Hansen
Township Clerk

Accepted and approved this 13th day of Sept. A.D. 1946

George H. Bernice
Herbert S. West
Melva M. Carley
Sevin A. Matison
Plat Commission
Commissioner of Public Works

Accepted and approved by the Board of County Commissioners this 31st day of September A.D. 1946

Ebene Amundson
County Auditor, Ramsey County, Minnesota.

Recorded Sept. 10, 1946
Abstract # 1125467