


MERLE'S HOMESITES

RAMSEY CO., MINN.

Scale - 1 inch = 50 feet
 • Indicates iron monument

R.C. Wolfgram
 Surveyor

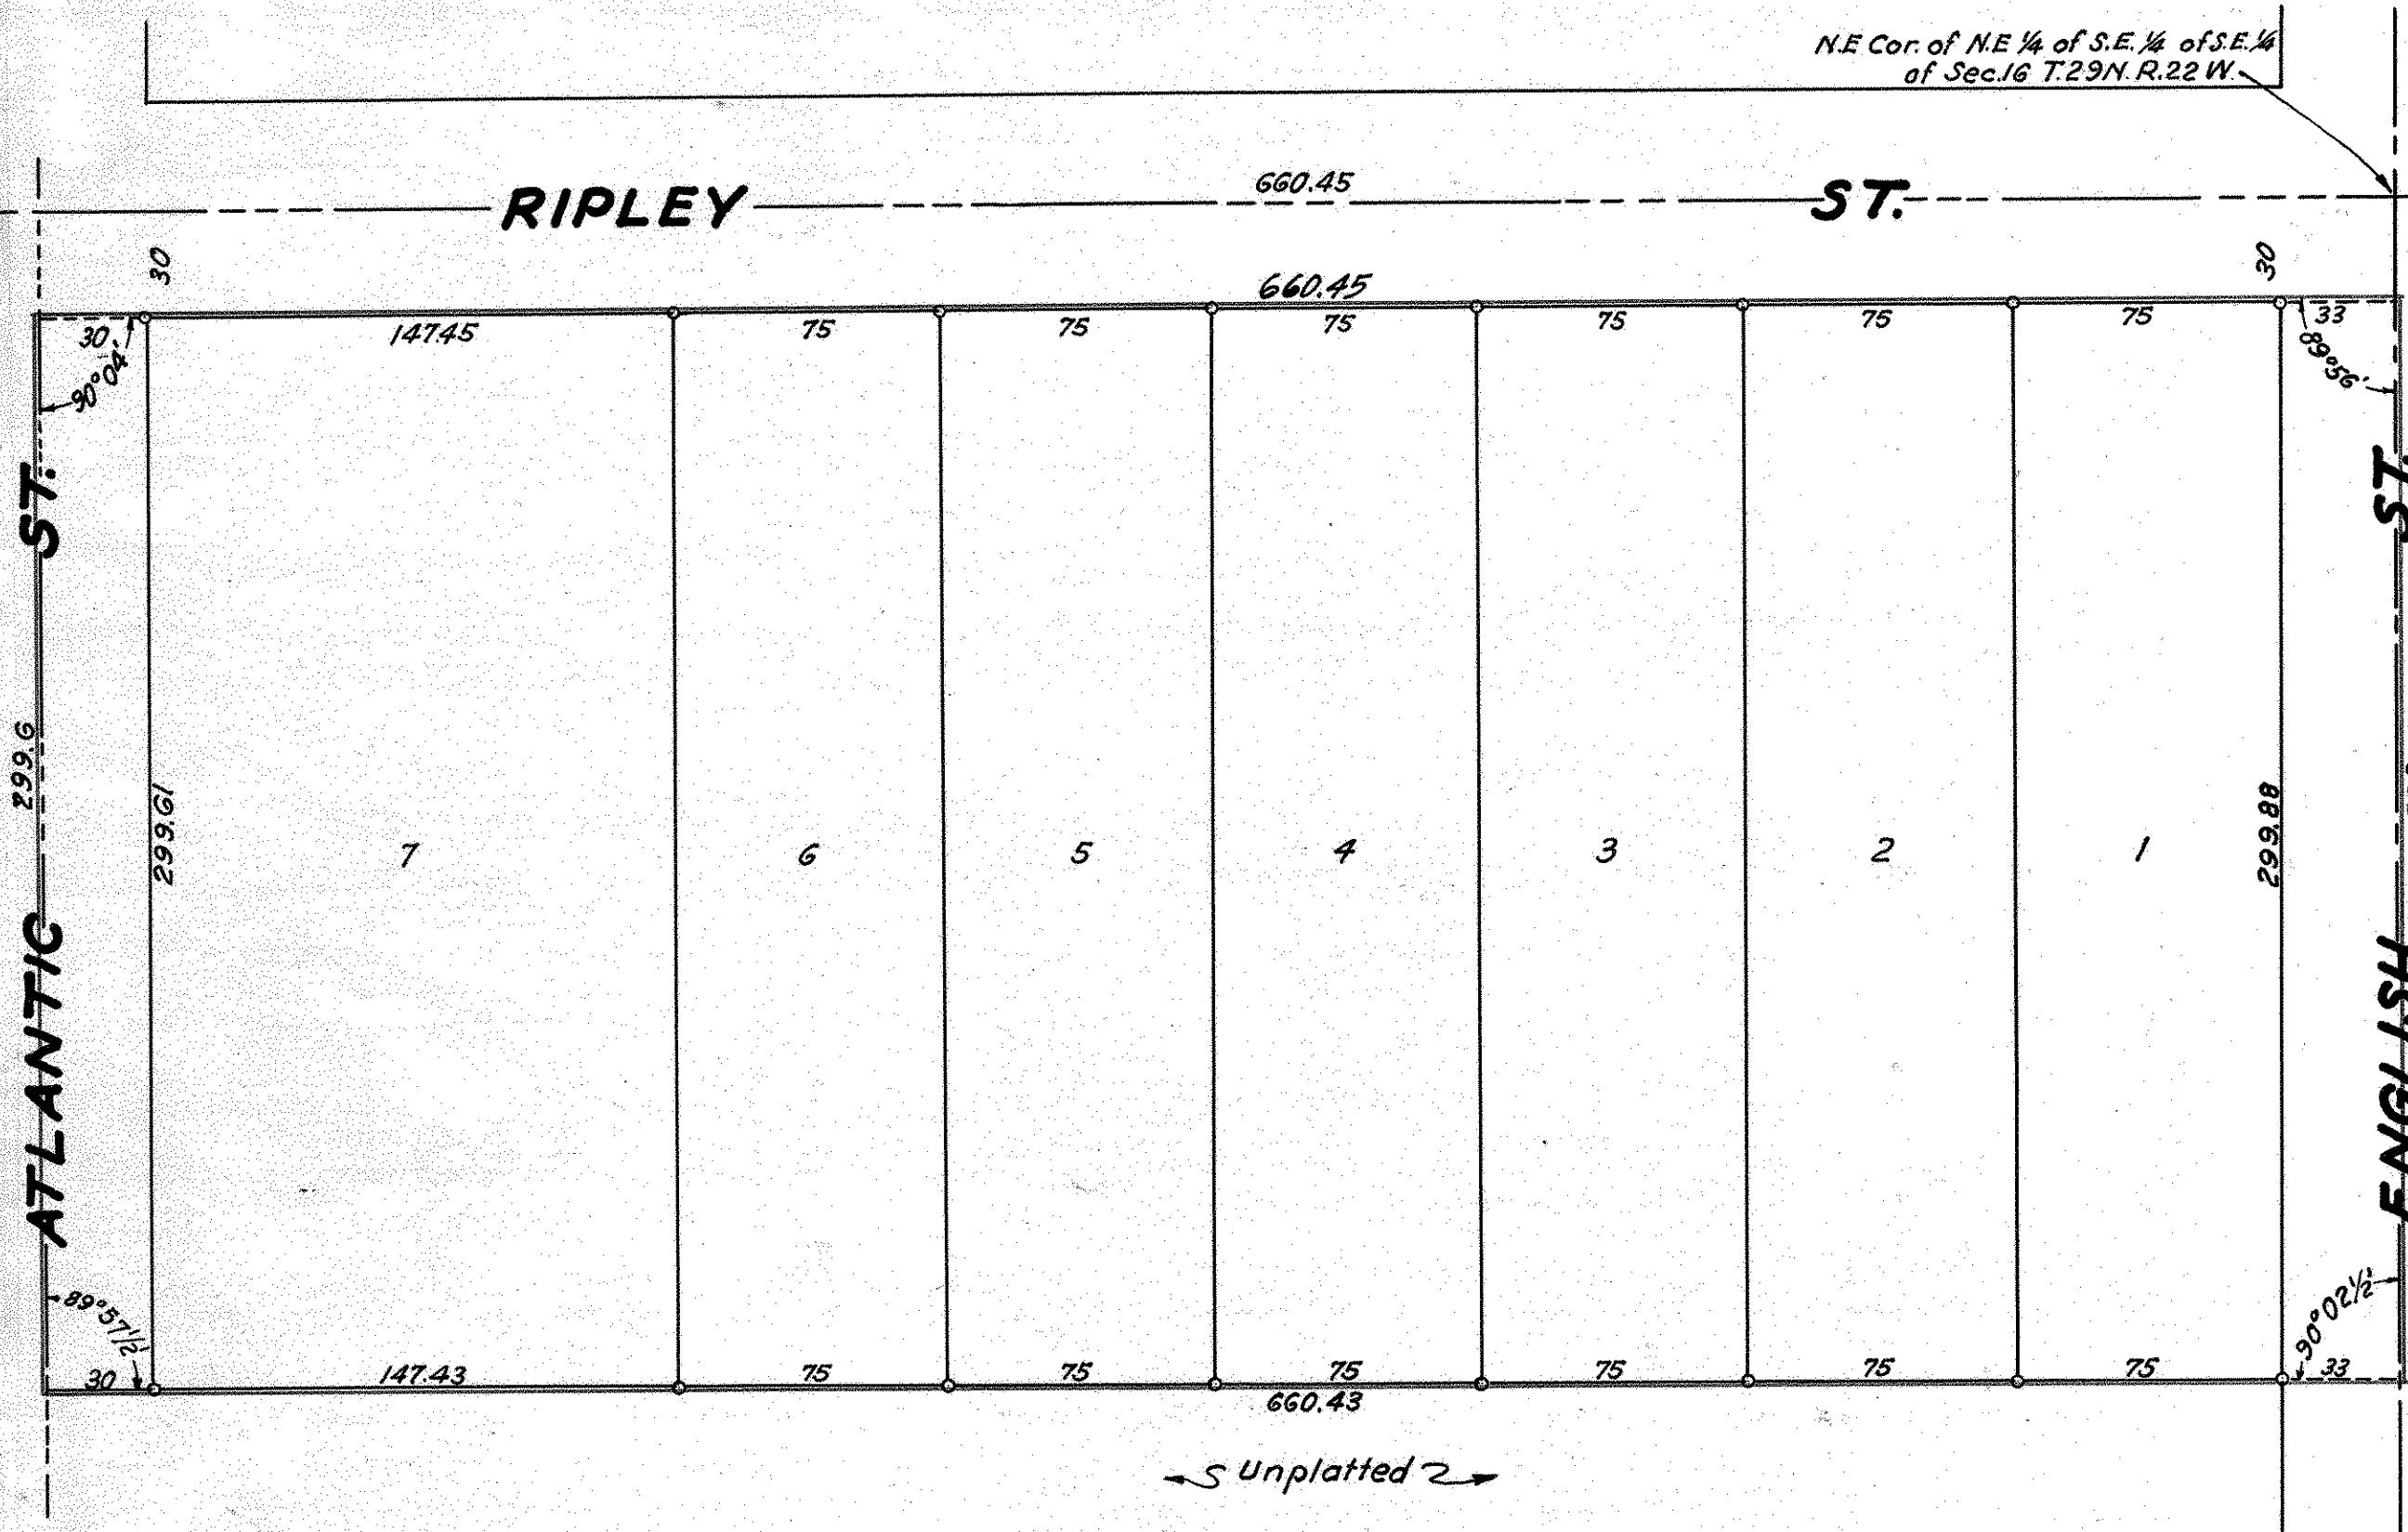

I hereby certify to having surveyed the property described on this plat as Merle's Homesites and have placed irons at the corners as shown and the same is correct.

There is no low wet ground nor any traveled road or easement on or across same except as shown.

R.C. Wolfgram
 Registered Surveyor
 Minnesota Certificate No. 1340

State of Minnesota }
 County of Ramsey } S.S.

On this 10th day of September A.D. 1946 before me the undersigned personally appeared R.C. Wolfgram to me known to be the person described in and who executed the foregoing instrument and acknowledged that he executed the same as his free act and deed.

Alvah D. Crampton
 Notary Public, Ramsey County, Minnesota
 My commission expires

ALVAH D. CRAMPTON
 Notary Public, Ramsey County, Minn.
 My commission expires Aug. 31, 1953.

This is to certify that we, Merle E. Waite and Signe Waite, husband and wife, owners of, and Iver Field and Jennie M. Field, husband and wife, and Ben Franklin Federal Savings and Loan Association, a corporation organized under the laws of the United States of America, mortgagees of the North one-half of Northeast quarter of Southeast quarter of Section sixteen (16), Township twenty-nine (29) North, Range twenty-two (22) West, excepting the North thirty (30) feet thereof, have caused the same to be surveyed and platted and hereafter known as Merle's Homesites as shown by this plat, and hereby dedicate to the public and for the public use forever all streets as shown.

Witness our hands and seal this 16th day of September A.D. 1946

In presence of

Arthur N. Kane

Bertrand Kresshorst

Otto H. Brill

John W. Gingers

Earl B. Christopher

J. M. Coursale

Merle E. Waite

Signe Waite

Iver. Field

Jennie M. Field

Ben Franklin Federal Savings and Loan Association

By *J. Meunier*

Its President

By *X. G. Grant*

Its Secretary and Treasurer

State of Minnesota }
 County of Ramsey } S.S.

On this 16th day of September A.D. 1946 before me the undersigned personally appeared Merle E. Waite and Signe Waite, husband and wife, and Iver Field and Jennie M. Field, husband and wife, to me known to be the persons described in and who executed the foregoing instrument and acknowledged that they executed the same as their free act and deed.

ARTHUR N. KANE
 Notary Public, Ramsey County, Minn.
 My commission expires Jan. 17, 1947.

Arthur N. Kane (Arthur N. Kane)
 Notary Public, Ramsey County, Minnesota
 My commission expires January 17-1947.

State of Minnesota }
 County of Ramsey } S.S.

On this 20th day of September A.D. 1946 before me appeared N.M. Coursale and K.G. Grant, who each being duly sworn did say that they are respectively the President and Secretary and Treasurer of Ben Franklin Federal Savings and Loan Association, a corporation organized under the laws of the United States of America, the corporation named in the foregoing instrument and the seal affixed to same instrument is the corporate seal of said corporation, and that said instrument was signed and sealed in behalf of said corporation by authority of its Board of Directors, and said President and said Secretary and Treasurer acknowledged said instrument to be the free act and deed of said corporation.

Earl B. Christopher
 Notary Public, Ramsey County, Minnesota
 My commission expires

EARL B. CHRISTOPHER,
 Notary Public, Ramsey County, Minn.
 My Commission Expires Jan. 13, 1953.

Accepted and approved by the Township Board of New Canada Township

J. B. Gusted Clerk of Township

Accepted and approved this 4th day of October A.D. 1946

George G. Berndt
Herbert S. West
Walter W. Cooley
Bertram G. Peterson

} Plat Commission

Commissioner of Public Works

Accepted and approved by the Board of County Commissioners this 7th day of October A.D. 1946, Ramsey County, Minnesota.

Clara A. Marwick
 County Auditor, Ramsey County, Minnesota