

# WESTMOOR ADDITION

## RAMSEY COUNTY, MINNESOTA

by  
Mc DONOUGH - MILLETT CO.


SCALE: 1" = 50 FEET

o = IRON

St. Paul

Unplatted

653.37'

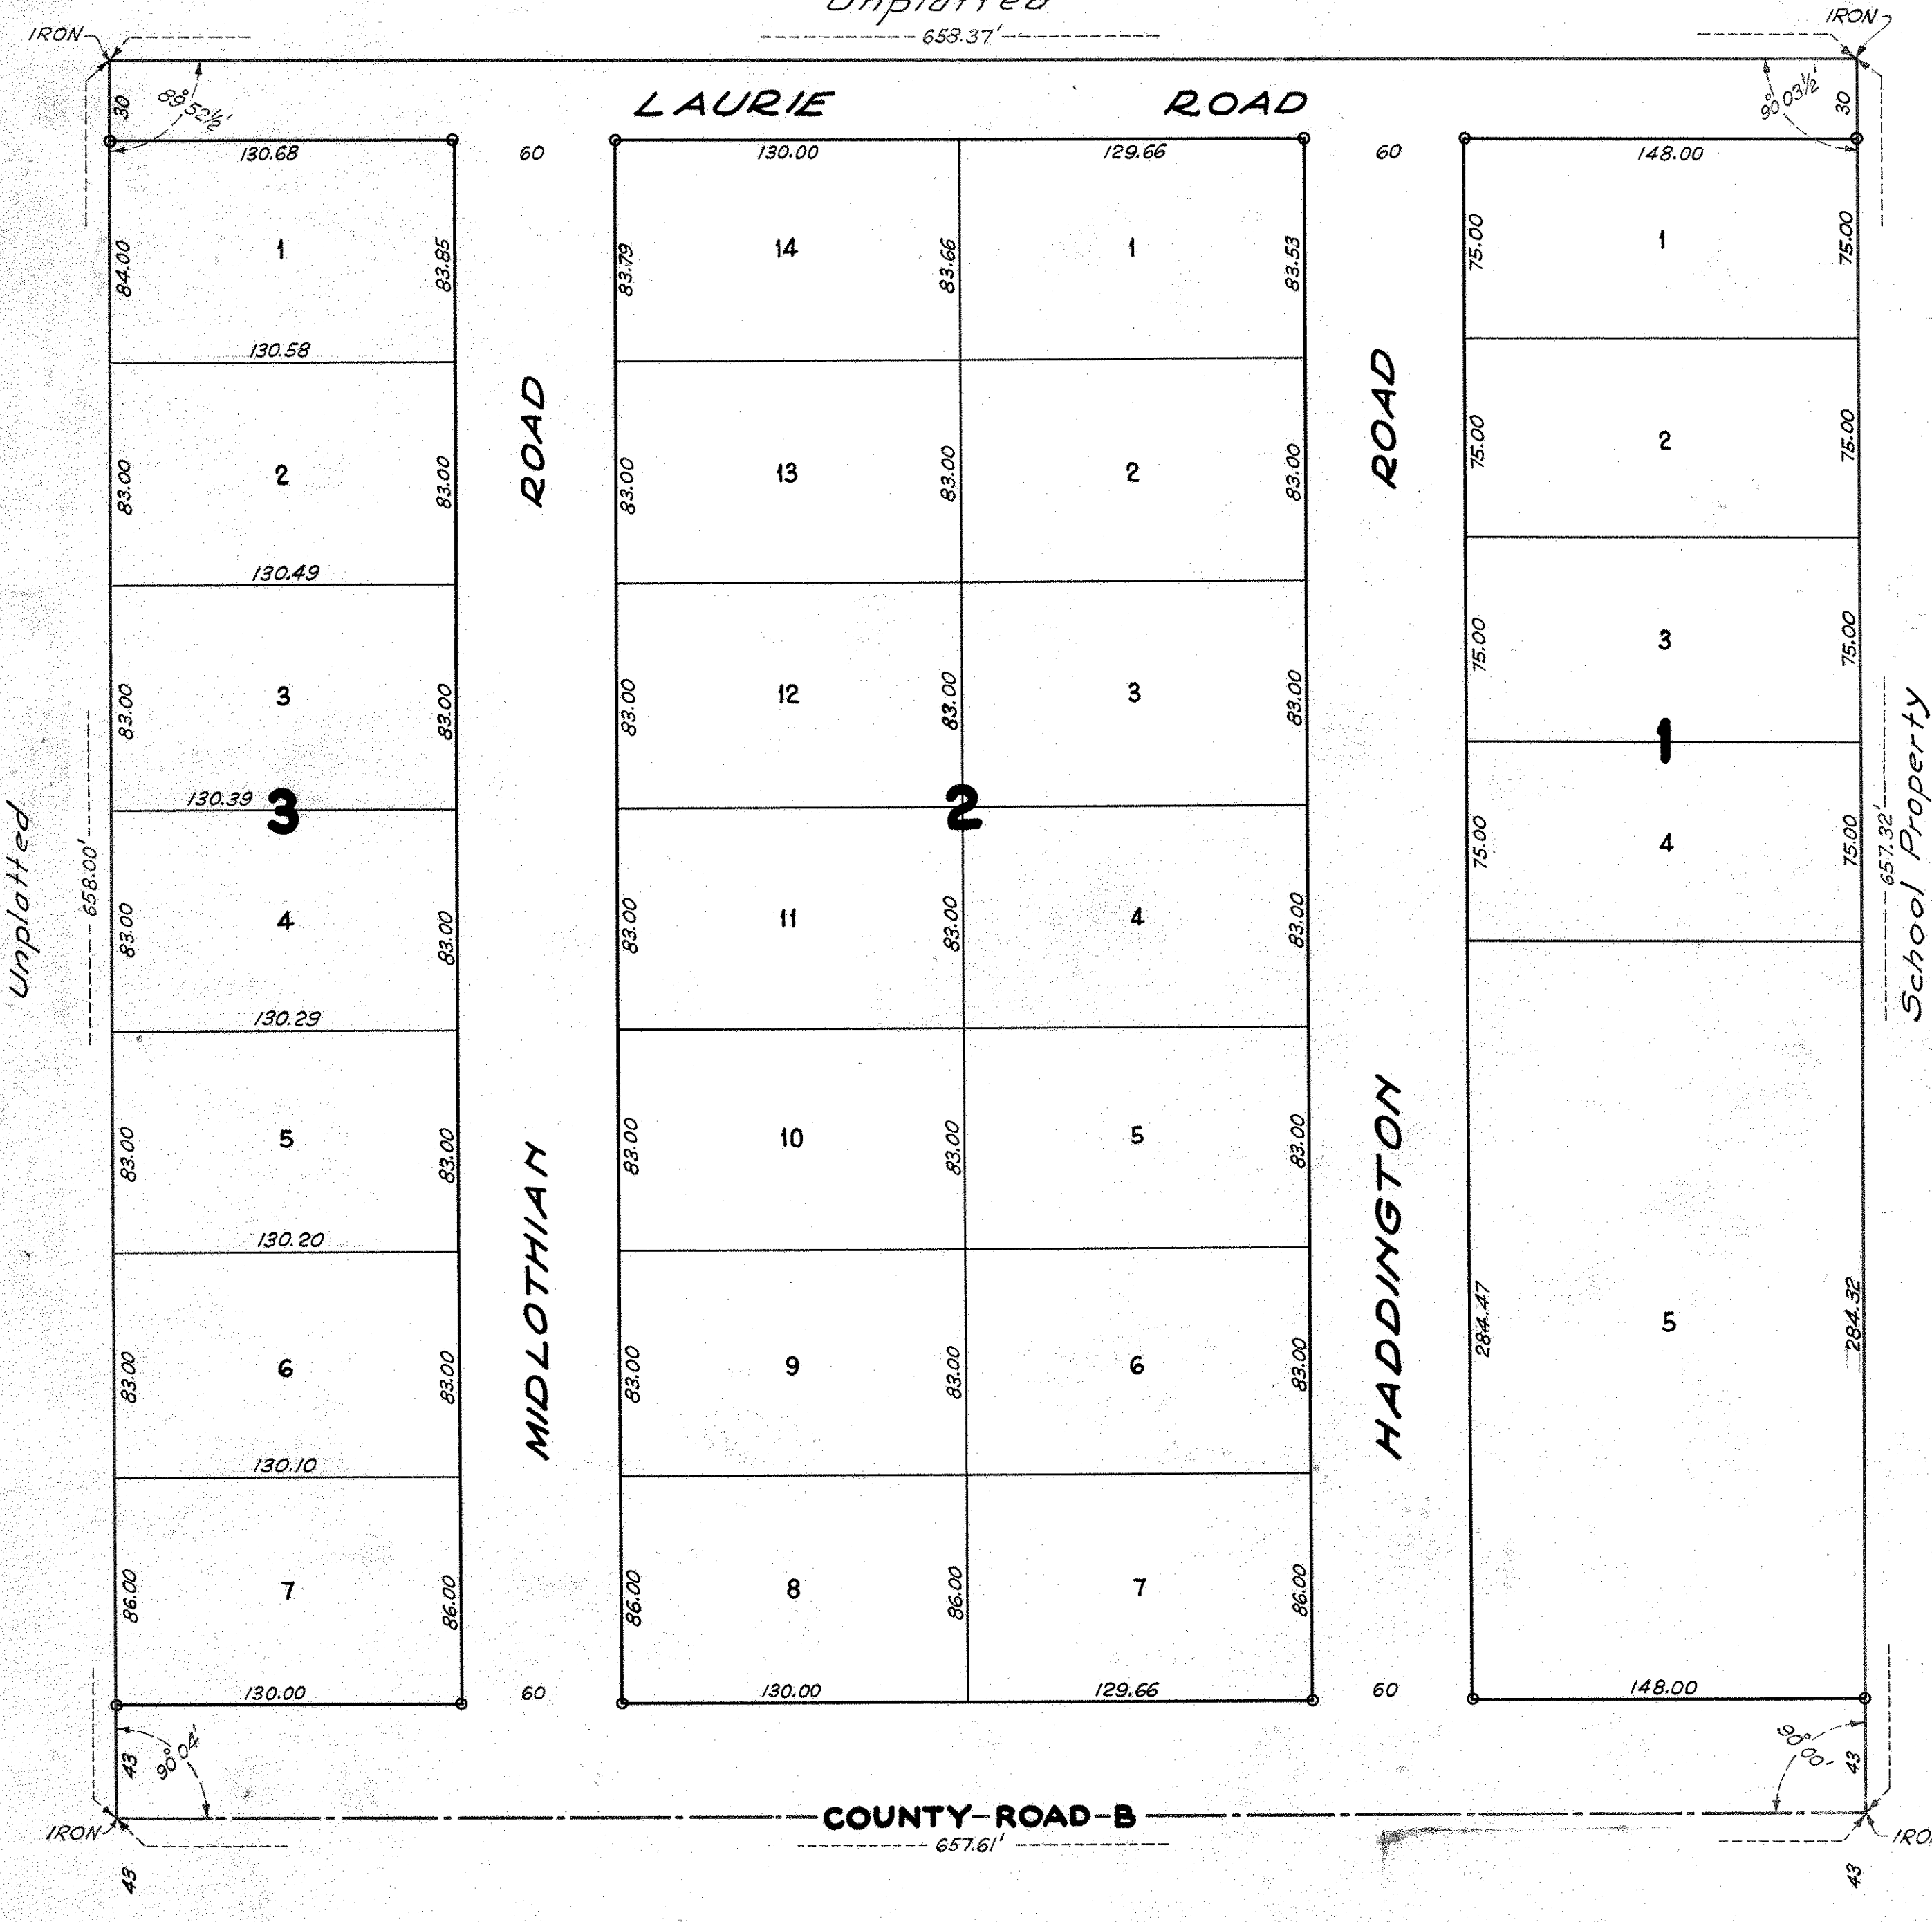

"I hereby certify to having surveyed the property described on this plat as WESTMOOR ADDITION, and have placed irons at the corners as shown and the same is correct. There is no low wet ground nor any traveled road or easement on or across same except as shown."

*Eugene B. McDonough*  
Registered Surveyor  
Minnesota Certificate No. 1990

State of Minnesota } ss.  
County of Ramsey }

On this 18<sup>th</sup> day of September A.D. 1946 before me the undersigned, personally appeared Eugene B. McDonough, to me known to be the person described in and who executed the foregoing instrument, and acknowledged that he executed the same as his free act and deed.

*Frances Miller*  
Notary Public, Ramsey County, Minnesota.  
My Commission expires 6-3-50

This is to certify that we, Robert D. West and E. Dora West, husband and wife, owners, and Minnesota Federal Savings and Loan Associate, a corporation organized under the laws of the United States of America, mortgagee, of the S.W. 1/4 of the S.E. 1/4 of the S.E. 1/4 of Section 9, T. 29N., R. 23W., have caused the same to be surveyed and platted and hereafter known as WESTMOOR ADDITION, as shown by this plat, and hereby dedicate to the public and for the public use forever all streets and avenues as shown. Witness our hands and seal this 18<sup>th</sup> day of September 1946.

In presence of:

*John A. Woods*  
*Esther C. Munkelwitz*

*Robert D. West*  
*E. Dora West*  
*John F. Scott*  
President, Minn. Fed. Savings & Loan Assn.  
*W. J. [Signature]*  
Secretary, Minn. Fed. Savings & Loan Assn.

State of Minnesota } ss.  
County of Ramsey }

On this 18<sup>th</sup> day of September A.D. 1946 before me the undersigned personally appeared Robert D. West and E. Dora West, to me known to be the persons described in and who executed the foregoing instrument, and acknowledged that they executed the same as their free act and deed.

*Frances Miller*  
Notary Public, Ramsey County, Minnesota.  
My Commission expires 6-3-50

State of Minnesota } ss.  
County of Ramsey }

On this 18<sup>th</sup> day of September A.D. 1946 before me appeared John F. Scott and W. Beaupre Eldredge, who each being duly sworn did say that they are respectively the President and Secretary of Minnesota Federal Savings and Loan Association, a corporation organized under the laws of the United States of America, the corporation named in the foregoing instrument and the seal affixed to the same instrument is the corporate seal of said corporation, and that said instrument was signed and sealed in behalf of said corporation by authority of its Board of Directors, and said President and said Secretary acknowledge said instrument to be the free act and deed of said corporation.

*Frances Miller*  
Notary Public, Ramsey County, Minnesota.  
My Commission expires 6-3-50

Accepted and approved by the Township Board of Rose Township,

*Geo. Membrez*  
Clerk of Township

Accepted and approved this 4<sup>th</sup> day of October 1946.

*George H. Berroll*  
*Herbert West*  
*W. J. [Signature]*  
Plot Commission, *Severin A. Martinson*  
Commissioner of Public Works

Accepted and approved by the Board of County Commissioners  
this 7<sup>th</sup> day of October 1946. Ramsey County, Minnesota

*W. J. [Signature]*  
County Auditor, Ramsey County, Minnesota.

Recorded Oct. 11, 1946

Abstract # 1129227