


C. W. MICHAEL FIRST ADDITION

ROSE TOWNSHIP, RAMSEY COUNTY, MINNESOTA
McDONOUGH - MILLETT CO.
ST. PAUL

o Denotes Iron

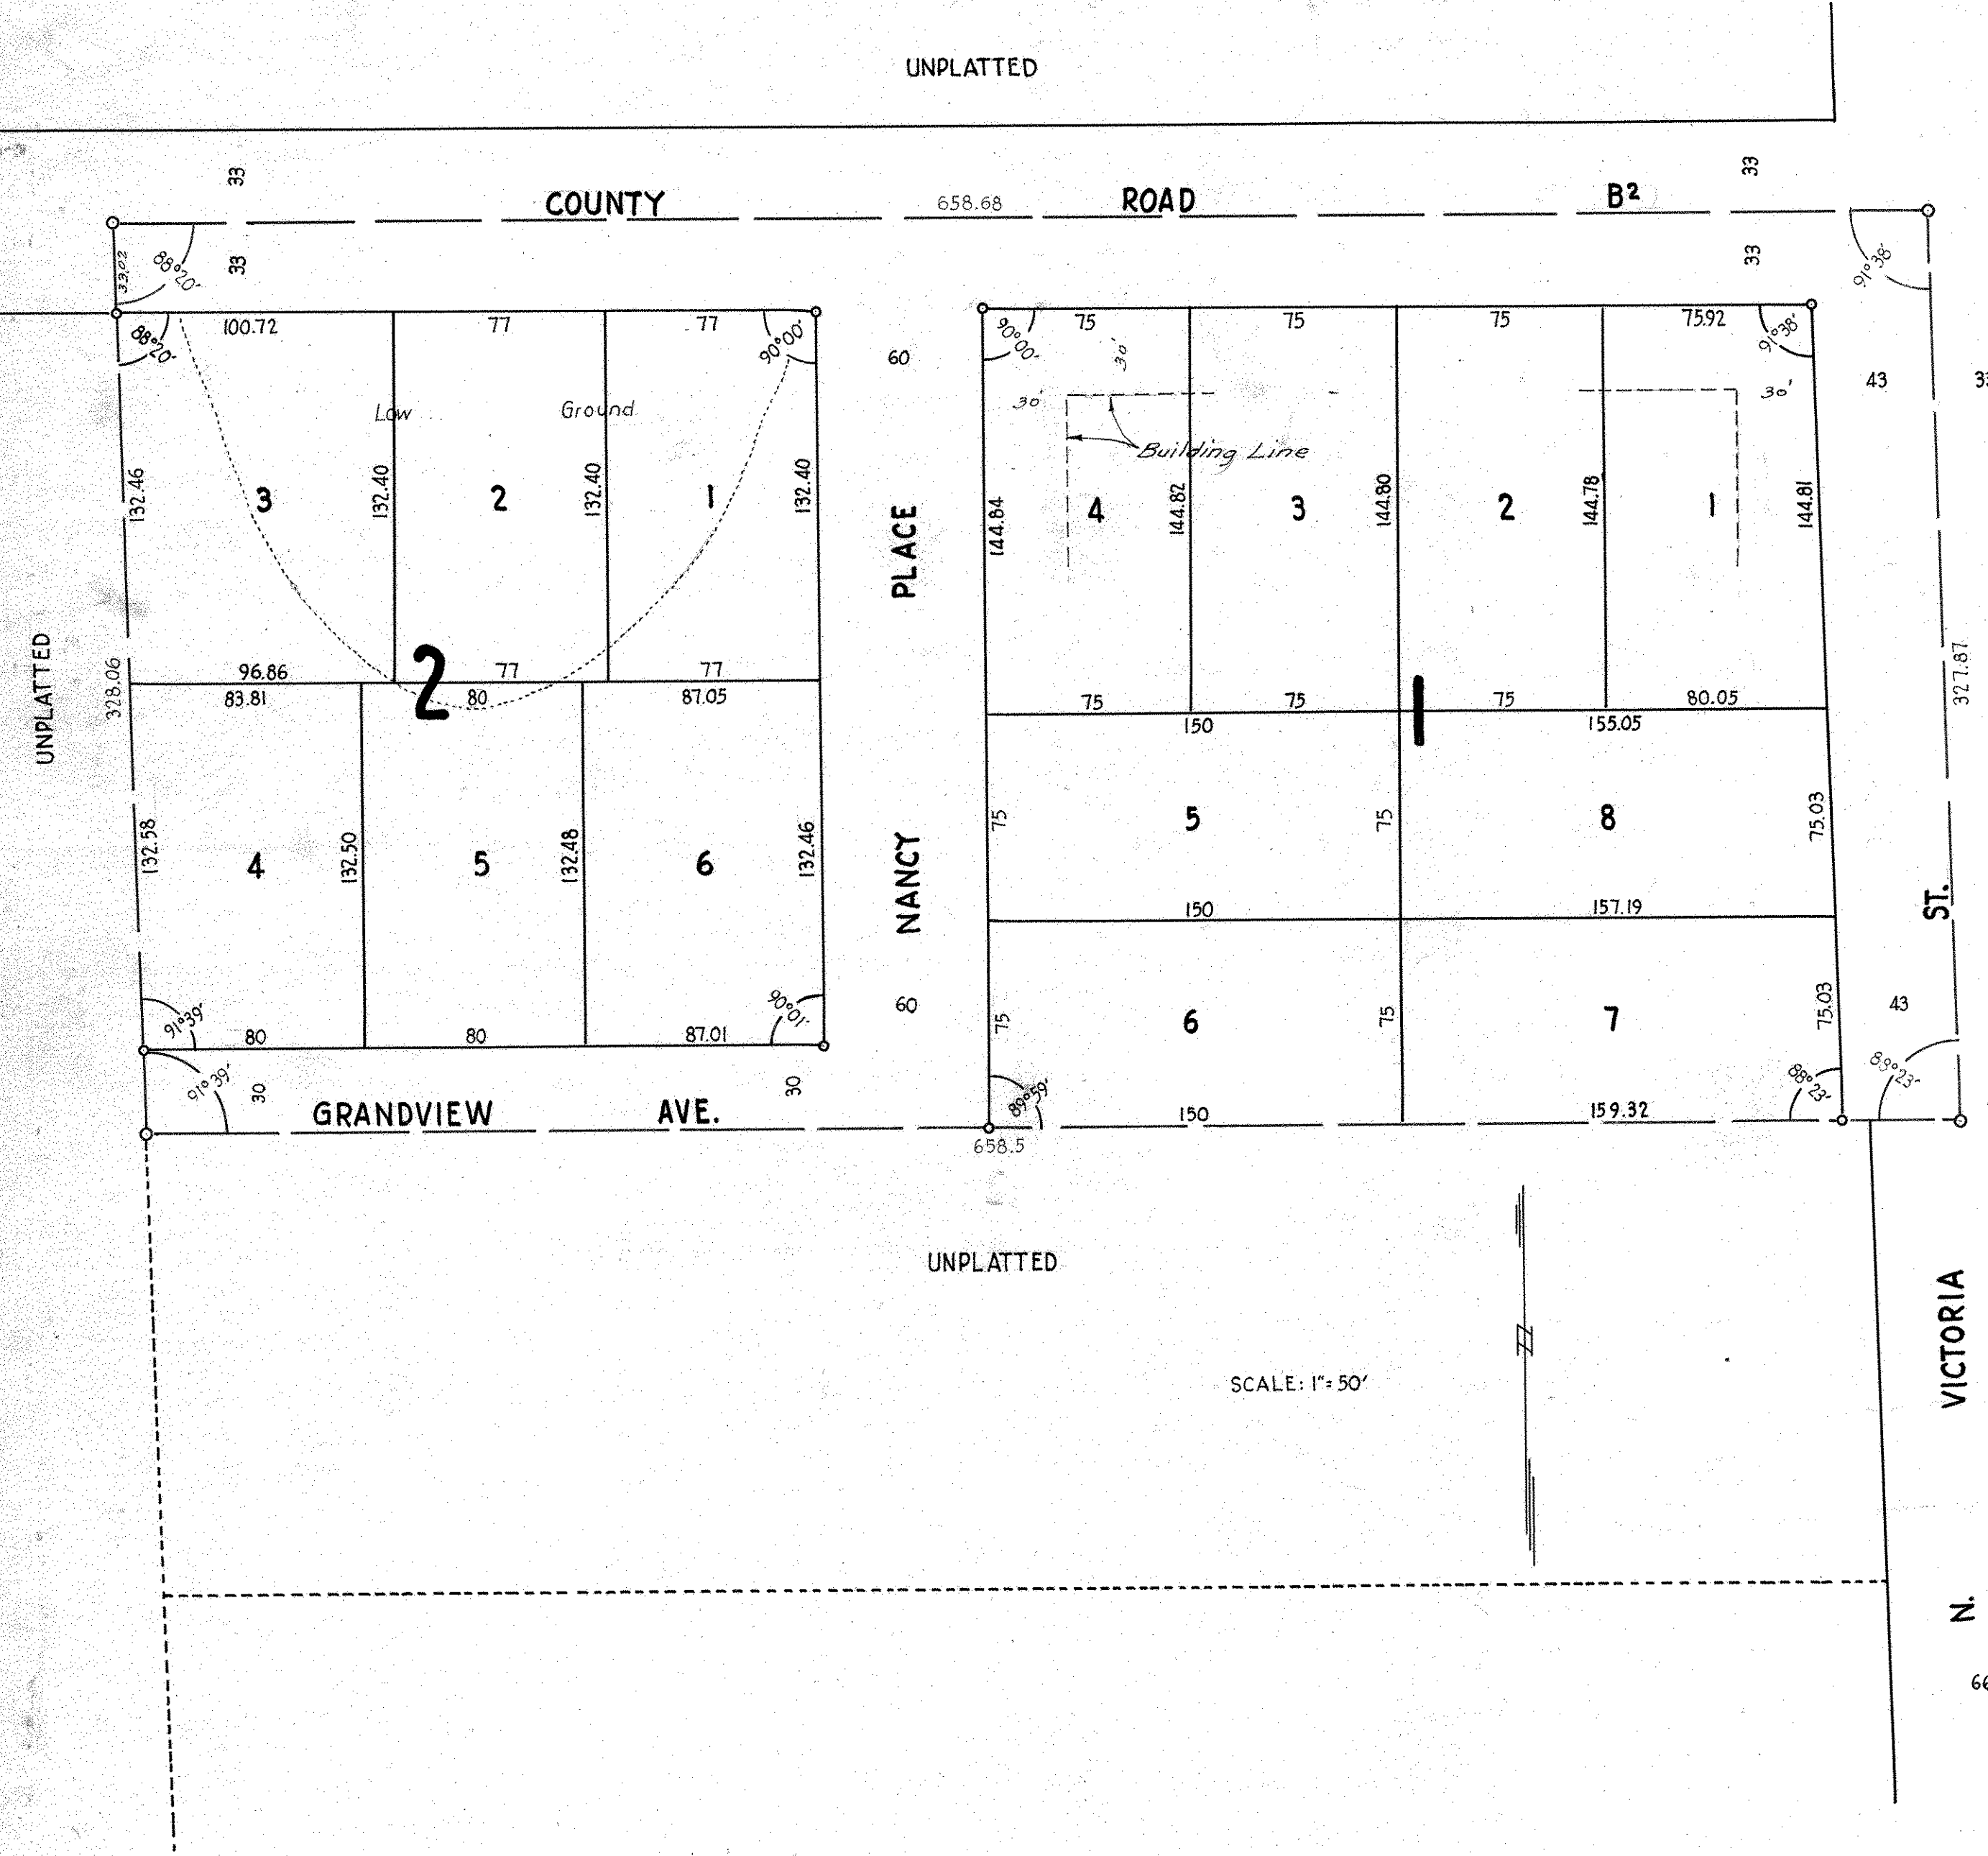

I hereby certify to having surveyed the property described on this plat as C.W. MICHAEL FIRST ADDITION and have placed irons at the corners as shown and the same is correct.

There is no low wet ground nor any traveled road or easement on or across same except as shown.

J.A. Millett
Registered Surveyor, Minnesota Certificate No. 1434
State of Minnesota)
County of Ramsey)

On this 15th day of January A.D. 1947
before me the undersigned personally appeared J.A. Millett to me known to be the person described in and who executed the foregoing instrument and acknowledged that he executed the same as his free act and deed.

[Signature]
Notary Public, Ramsey County, Minnesota.
My commission expires _____

This is to certify that I, Thomas Andros, unmarried, owner of the East one-half (E 1/2) of that certain parcel of land particularly described as follows: Beginning at the center of Section 11, Township 29, Range 23; thence West along southern boundary line of the Northwest quarter (NW 1/4) of said Section, 1317.35 feet; thence South 328.25 feet; thence East 1317 feet to the Easterly boundary of Southwest quarter (SW 1/4) of Section 11, thence North along said East boundary line, 327.87 feet to place of beginning, have caused the same to be surveyed and platted and hereafter known as C.W. MICHAEL FIRST ADDITION, and hereby dedicate to the public and for the public use forever all streets, avenues, alleys, parks and boulevards as shown.

Witness my hand and seal this 15th day of January, 1947
Thomas Andros

In presence of
Thelma Roller
Paul Mulcahy

State of Minnesota)
County of Ramsey)

On this 15th day of January A.D. 1947, before me the undersigned personally appeared Thomas Andros to me known to be the person described in and who executed the foregoing instrument and acknowledged that he executed the same as his free act and deed.

[Signature]
Notary Public, Ramsey County, Minnesota.
My commission expires _____

Accepted and approved this 24th day of January, 1947

George H. Hennrich
Herbert S. Best
Myron W. Casper
Arvin G. Matheson } Plat Commission
Commissioner of Public Works

Accepted and approved by the Township Board of Rose Township
George M. Moberly
Clerk of Township

Accepted and approved by the Board of County Commissioners
this 27th day of January, 1947, Ramsey County, Minnesota
Gayne D. Mauch
County Auditor, Ramsey County, Minnesota