


JOHN E. BLOMQUIST SECOND ADDITION

WHITE BEAR TOWNSHIP, RAMSEY COUNTY, MINNESOTA.

ENGINEERING AND DESIGN BY
McDONOUGH - MILLETT CO.
ST. PAUL

SCALE: 1" = 100'
• DENOTES IRON

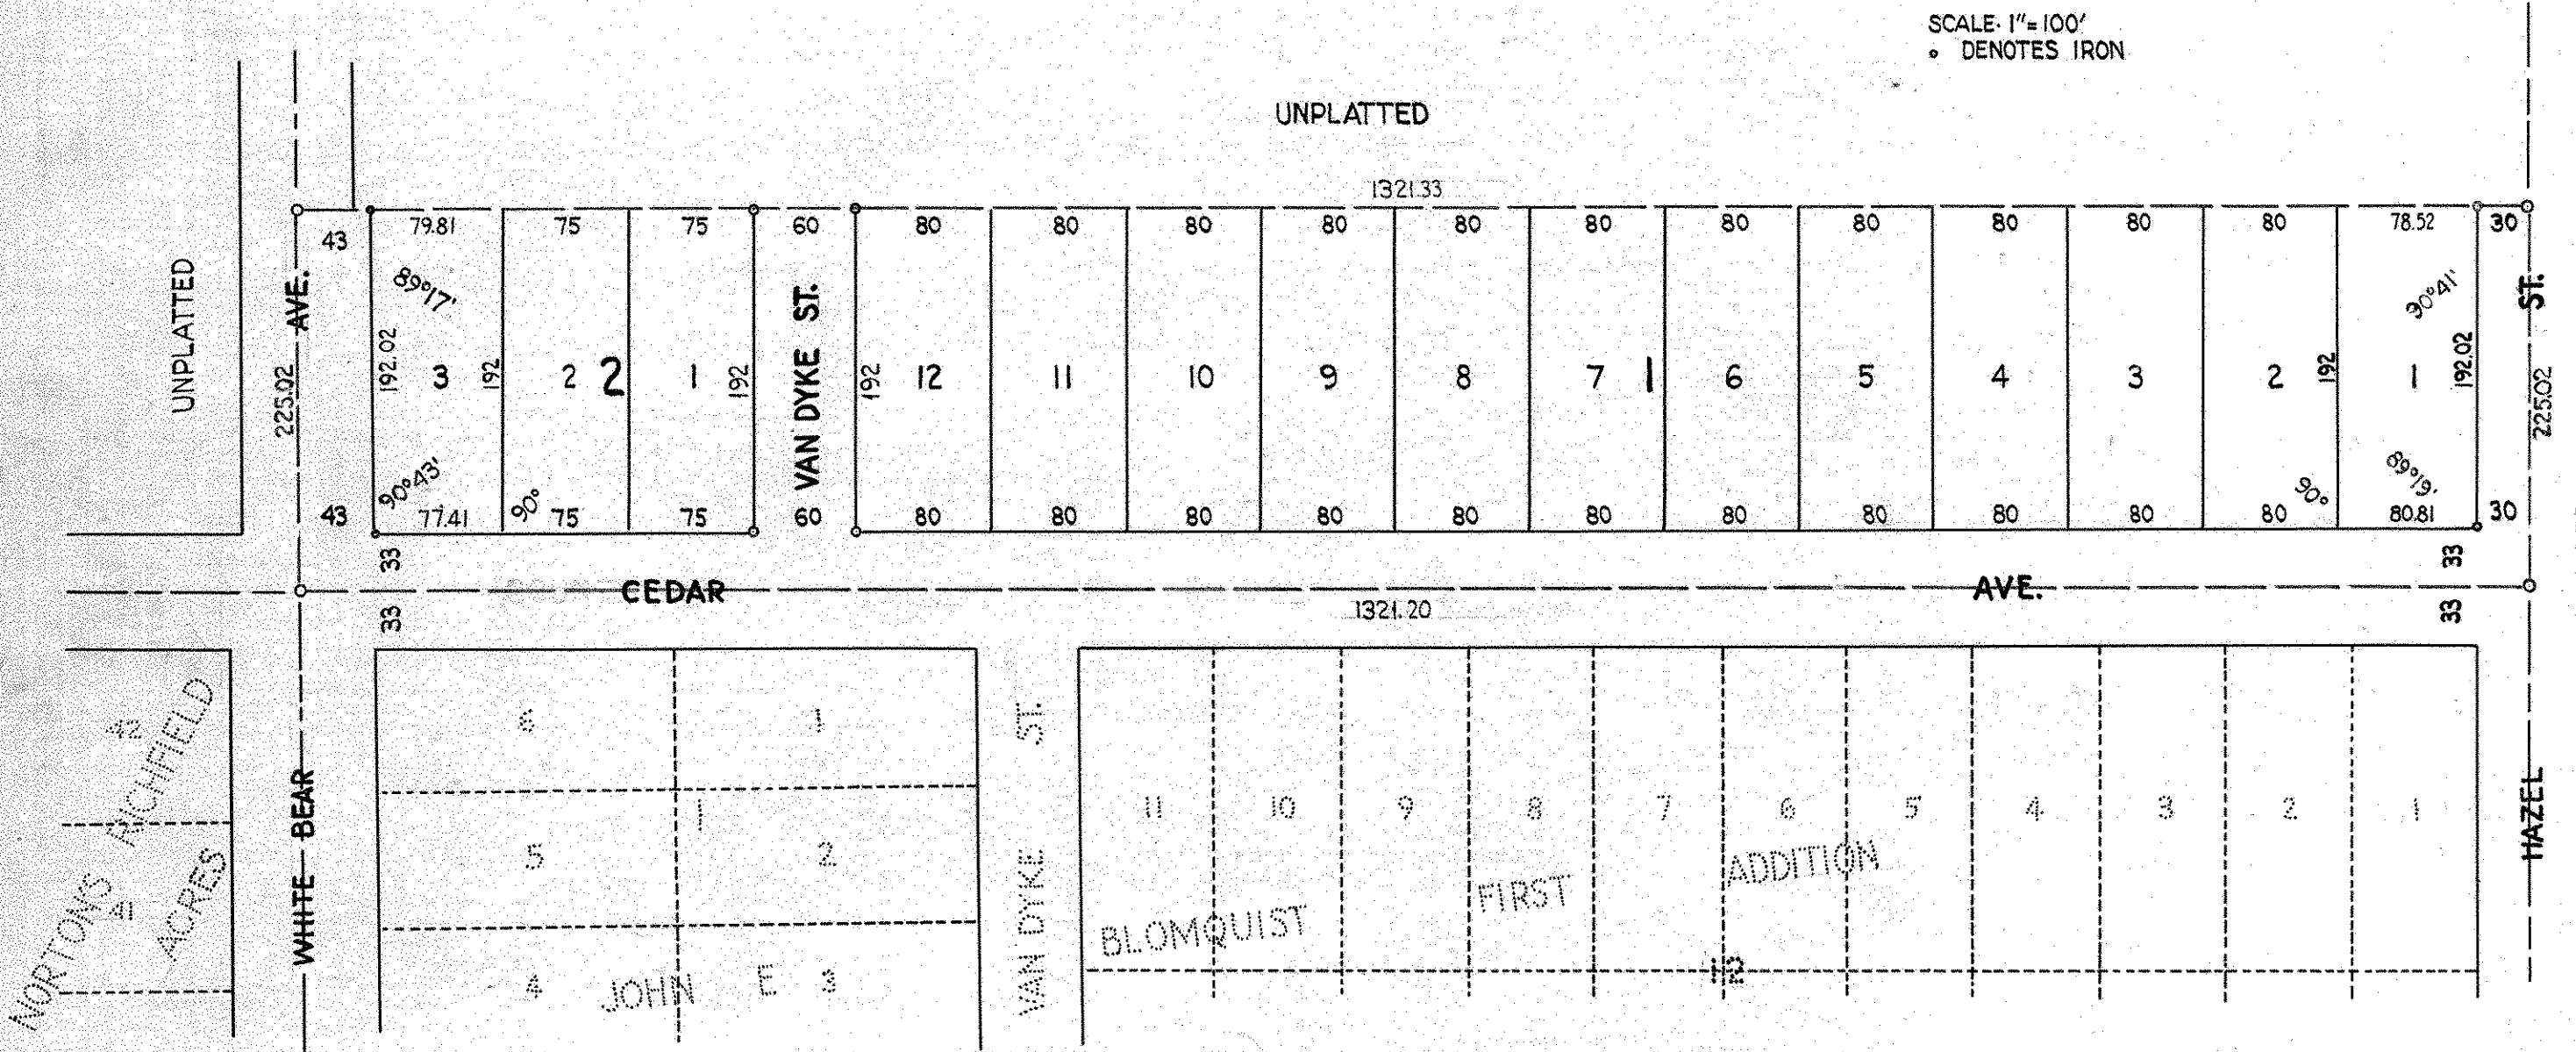

I hereby certify to having surveyed the property described on this plat as JOHN E. BLOMQUIST SECOND ADDITION and have placed irons at the corners as shown and the same is correct.

There is no low wet ground nor any traveled road or easement on or across same except as shown.

J. Millett
Registered Surveyor, Minnesota Certificate No. 1434

State of Minnesota)
County of Ramsey)

On this 22nd day of April A.D. 1947
before me the undersigned personally appeared J. A. MILLETT to me known to be the person described in and who executed the foregoing instrument and acknowledged that he executed the same as his free act and deed.

Edsel F. Johnson
Notary Public, Ramsey County, Minnesota
EDSEL F. JOHNSON
My commission expires Notary Public, Ramsey County, Minn.
My Commission Expires August 21, 1953

This is to certify that John E. Blomquist, Inc., owners of the South Two Hundred Twenty-five (225) feet of the South Twenty-six (26) acres of the West half (West 1/2) of the North-east Quarter (N.E. 1/4) of Section Twenty-six (26), in Township Thirty (30) North, Range Twenty-two (22) West, except that part taken for White Bear Avenue, all in White Bear Township, Ramsey County, Minnesota, have caused the same to be surveyed and platted and hereafter known as JOHN E. BLOMQUIST SECOND ADDITION, and dedicate to the public and for the public use forever all streets, avenues, alleys, parks and boulevards as shown.

Witness our hand and seal this 22nd day of April 1947
In presence of
Edna Anderson
Christine Vujovich

State of Minnesota)
County of Ramsey)

On this 22nd day of April 1947, before me appeared John E. Blomquist and Christine Vujovich, who each being duly sworn did say that they are respectively the President and Secretary of John E. Blomquist, Inc., a Minnesota corporation, the corporation named in the foregoing instrument and the seal affixed to same instrument is the corporate seal of said corporation and that said instrument was signed and sealed in behalf of said corporation by authority of its board of Directors, and said President and said Secretary acknowledged said instrument to be the free act and deed of said corporation.

Edsel F. Johnson
Notary Public, Ramsey County, Minnesota
EDSEL F. JOHNSON
My commission expires Notary Public, Ramsey County, Minn.
My Commission Expires August 21, 1953

Accepted and approved by the Township Board of White Bear Township
Herbert H. Hanson
Clerk of Township

Accepted and approved this 2nd day of May 1947.

George H. Herrsted
Herbert H. West
Walter W. Carley
Samuel L. Mortenson
Plat commission
Commissioner of Public Works

Accepted and approved by the Board of County Commissioners this 5 day of May 1947
Ramsey County, Minnesota.
Gene Amundson
County Auditor, Ramsey County, Minnesota.