

# KOALSKA ADDITION.


RAMSEY COUNTY, MINNESOTA.

Scale 1 inch = 60 feet.

o Indicates Iron.

T. J. Welch, Registered Surveyor.

COPE'S SUB. OF SE 1/4 SECTION 11-29-23  
558.94

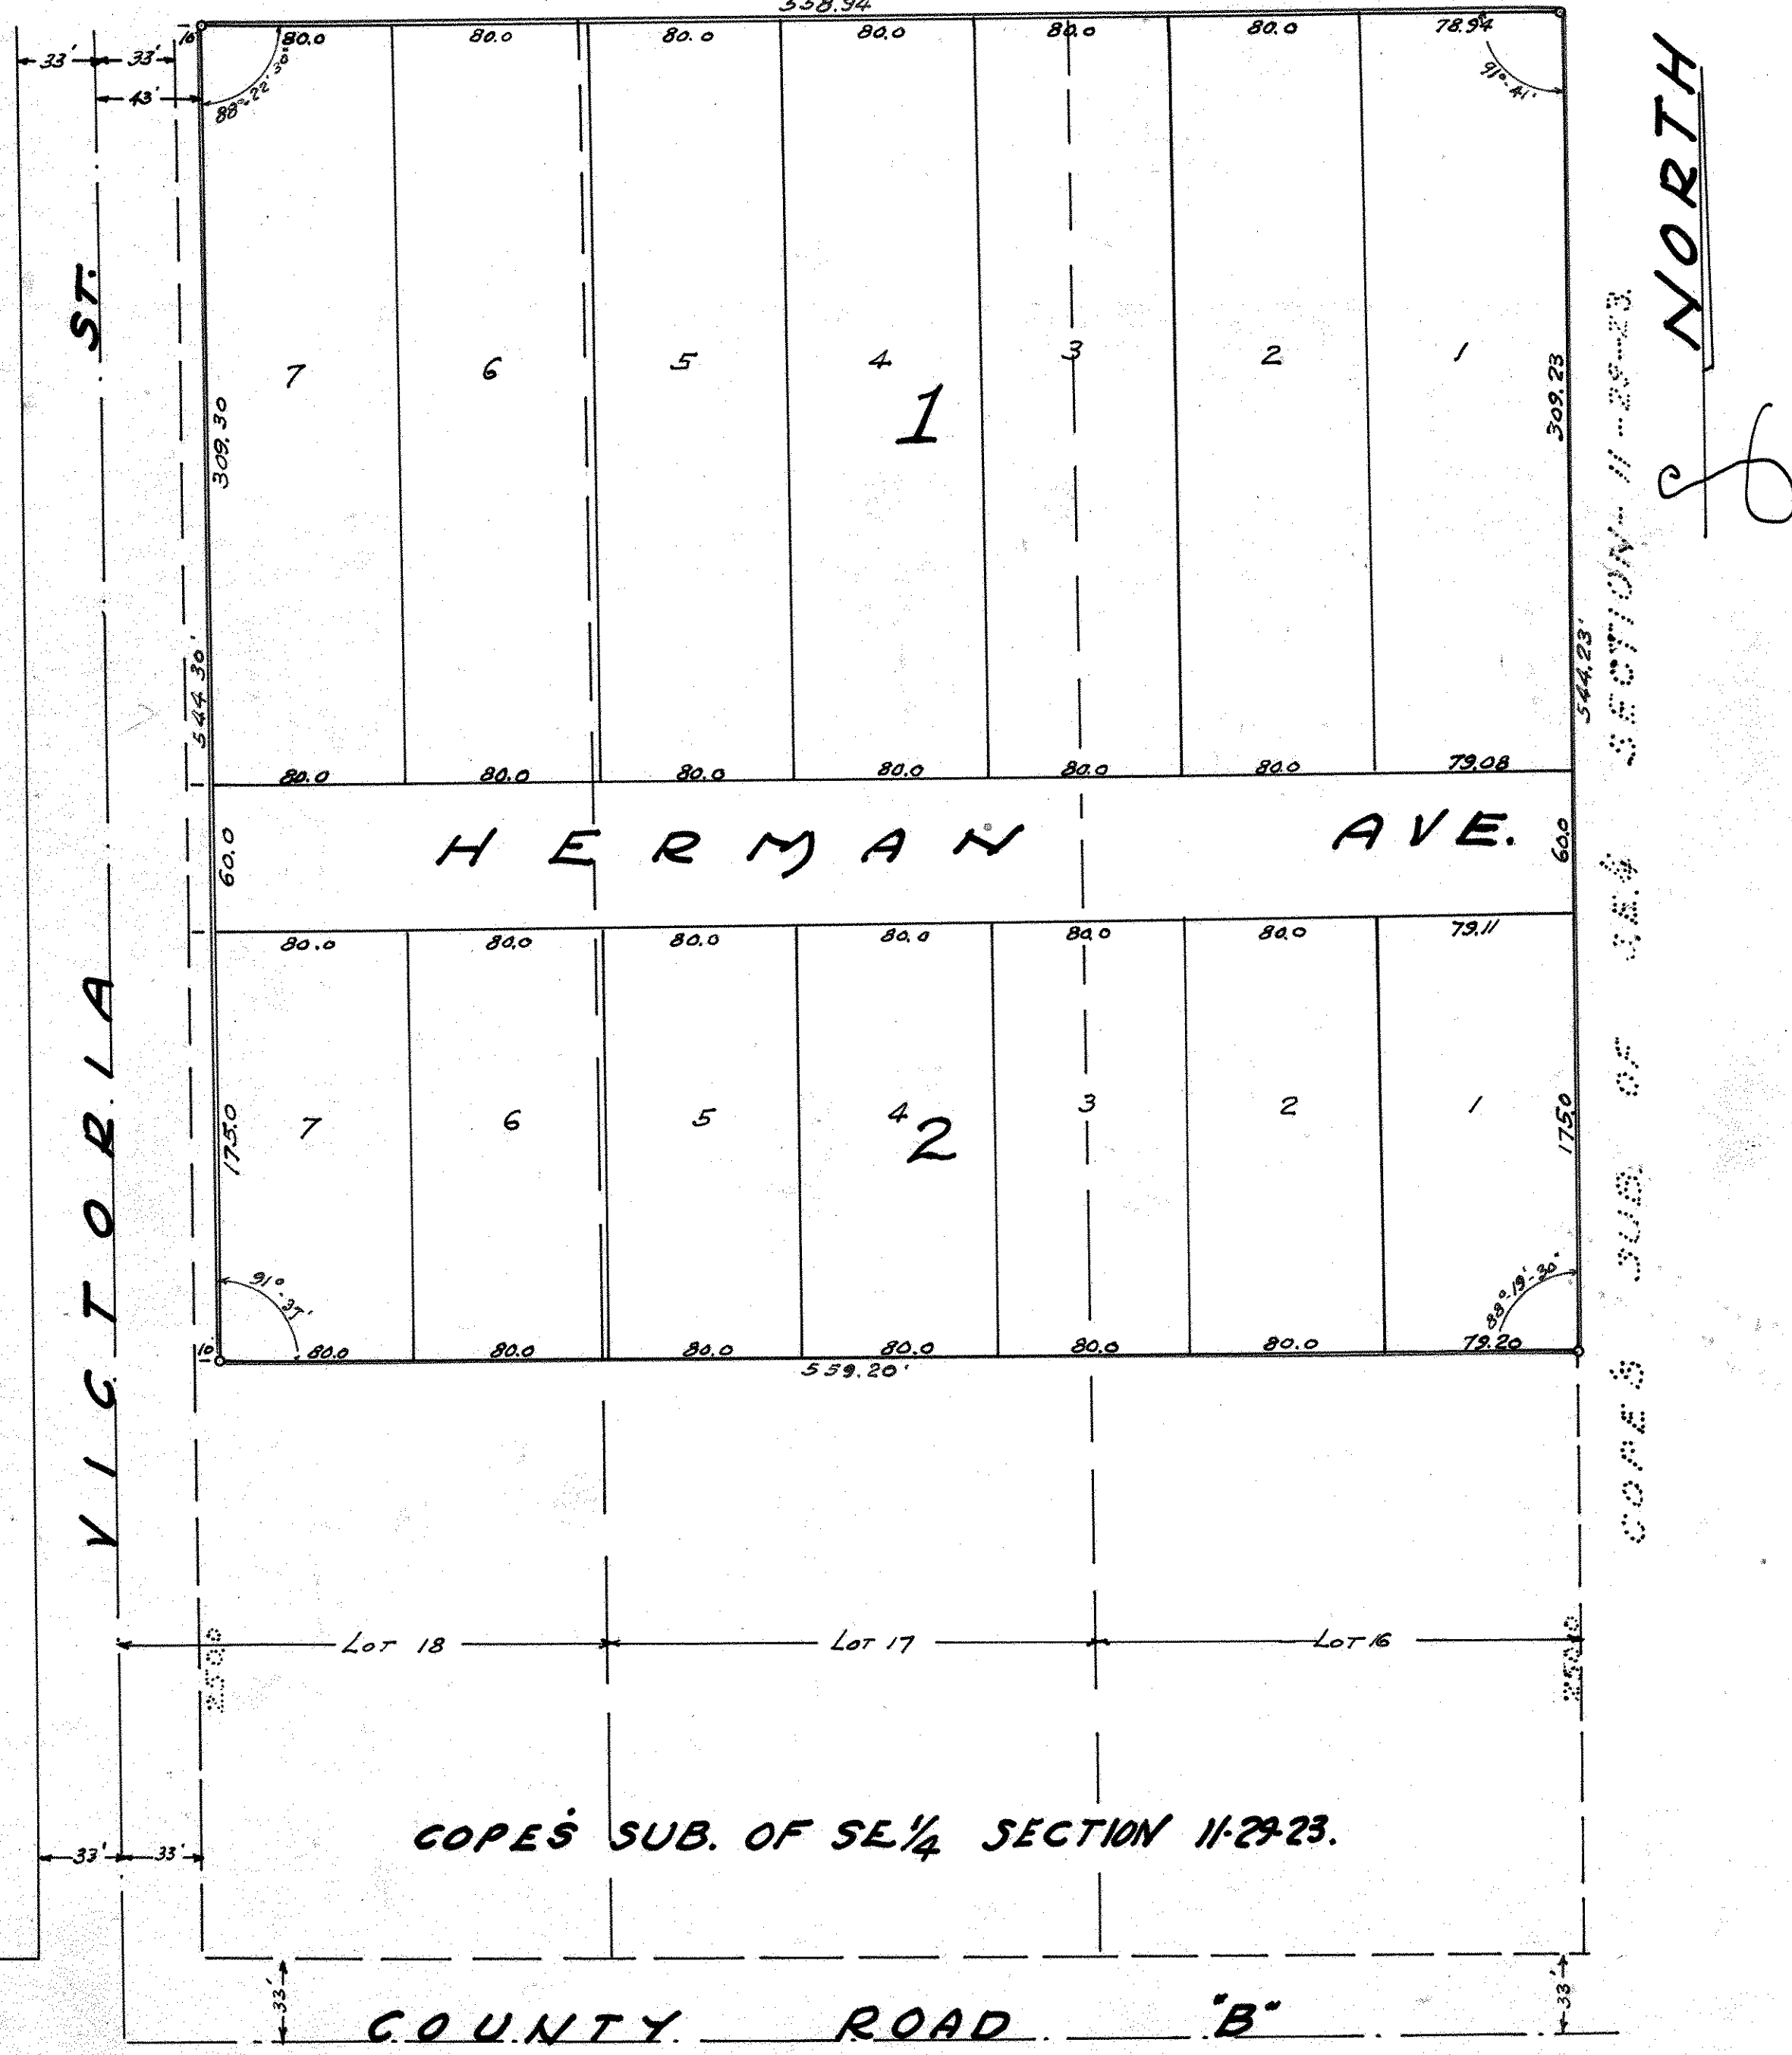

I hereby certify to having surveyed the property described on this plat as Koalska Addition and have placed irons at the corners as shown and the same is correct. There is no low wet ground nor any traveled road or easement on or across except as shown.

Thomas J. Welch  
Registered Surveyor Minnesota Certificate No. 555.

State of Minnesota )  
County of Ramsey )  
On this 14 day of July A.D. 1947, before me the undersigned personally appeared Thomas J. Welch, to me known to be the person described in and who executed the foregoing instrument and acknowledged that he executed the same as his free act and deed.

Notary Public Ramsey County, Minnesota.  
My commission expires April 15, 1952.

This is to certify that John E. Blomquist, Inc. owners of Lots 16, 17 and 18, Cope's Sub. of Section eleven (11), Township twenty-nine (29), Range twenty-three (23) except the South two hundred fifty (250) feet, have caused the same to be surveyed and platted and hereafter known as Koalska Addition, and hereby dedicate to the public and for the public use forever all streets, avenues, alleys, parks and boulevards as shown.

Witness our hands and seals this 15<sup>th</sup> day of July 1947.  
In presence of:

Arnold P. Nelson  
Edvard H. Anderson  
John E. Blomquist  
Christine Vujovich

State of Minnesota )  
County of Ramsey )  
On this 15 day of July 1947, before me appeared John E. Blomquist and Christine Vujovich, who each being duly sworn did say that they are respectively the President and Secretary of John E. Blomquist, Inc. a Minnesota Corporation, the Corporation named in the foregoing instrument and the seal affixed to same instrument is the corporate seal of said Corporation and that said instrument was signed and sealed in behalf of said Corporation by authority of its Board of Directors, and said President and said Secretary acknowledged said instrument to be the free act and deed of said Corporation.

E. H. Anderson  
Notary Public Ramsey County, Minnesota.  
My commission expires April 7th, 1950.

Accepted and approved by the Township Board of Rose Township  
Geo. A. Muelers  
Clerk of Township.

Accepted and approved this 1<sup>st</sup> day of August 1947.

George G. Zbarski  
Herbert West  
Walter W. Carlson  
Sverre A. Mortensen  
Plat Commission.  
Commissioner of Public Works.

Accepted and approved by the Board of County Commissioners this 7<sup>th</sup> day of August 1947.

LeRoy P. Arnold  
County Auditor, Ramsey County, Minnesota.