


PINSKI ADDITION

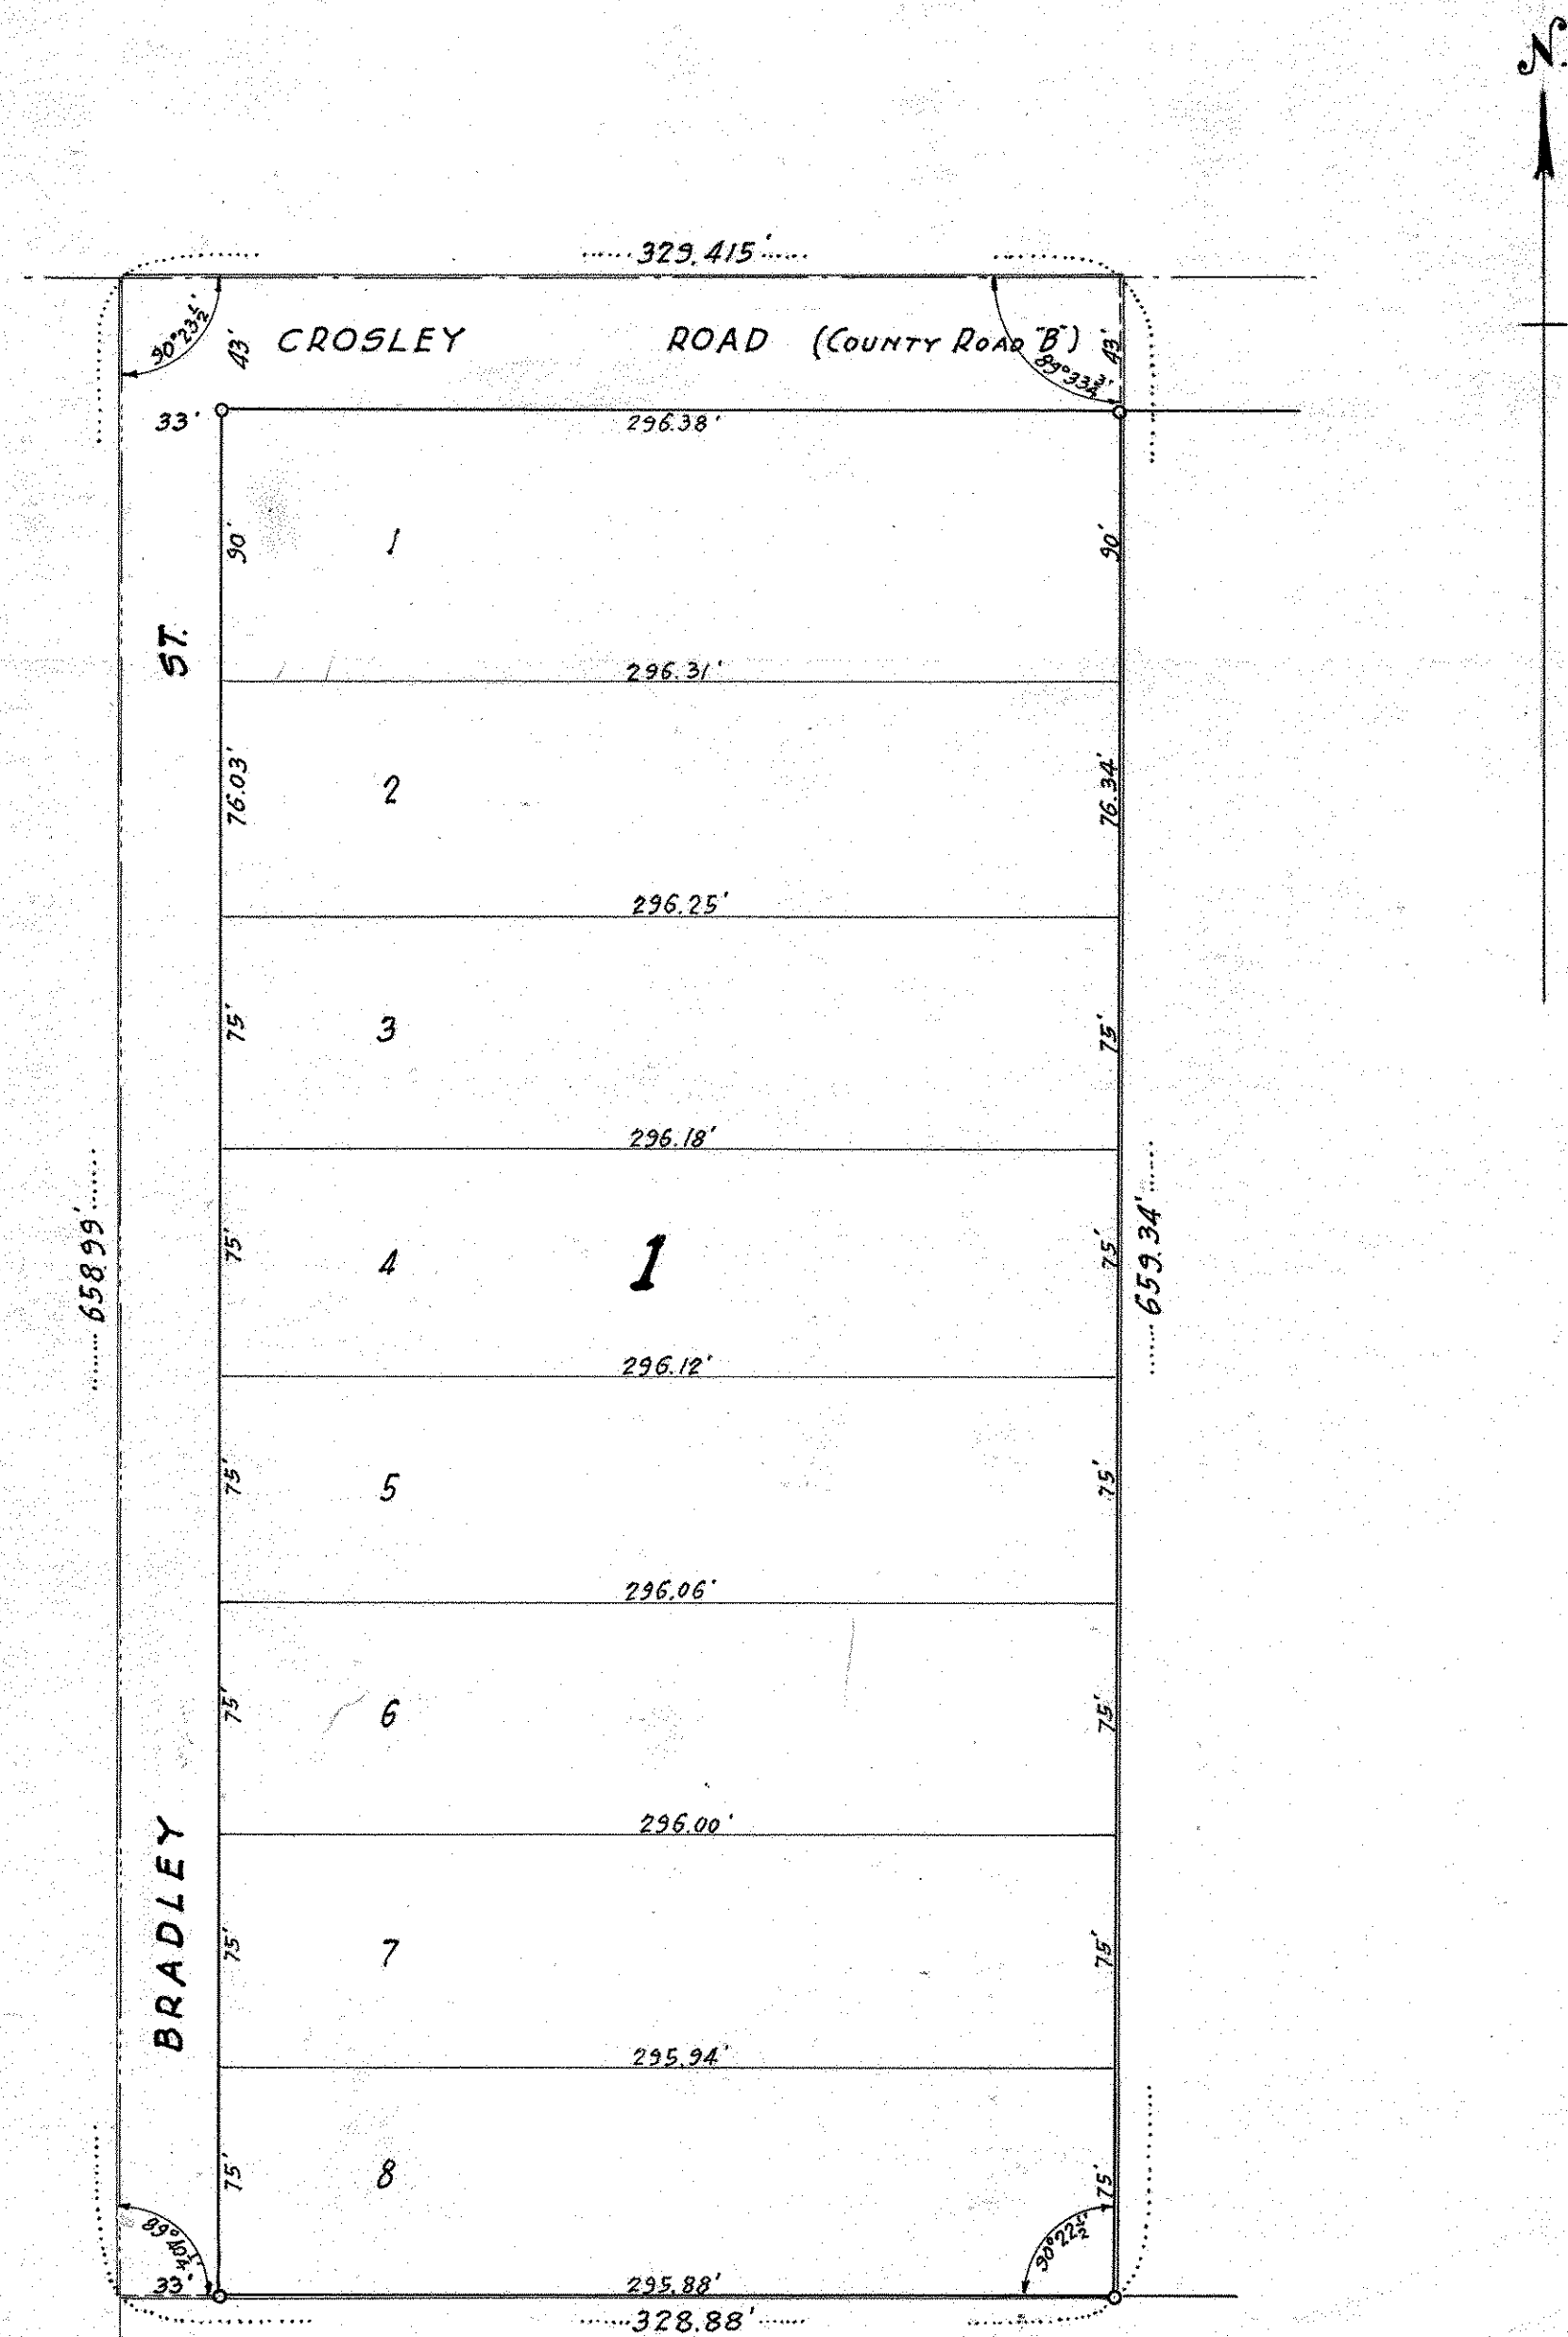

o Indicates Irons

Scale 1" = 60'

I hereby certify to having surveyed the property described on this plat as Pinski Addition and have placed irons at the corners as shown and the same is correct. There is no low wet ground nor any traveled road or easement on or across same except as shown.

F. J. Armstrong
 Registered Civil Engineer and Land Surveyor.
 Minnesota Certificate No. 878

State of Minnesota }
 County of Ramsey }
 On this 2nd day of March A.D. 1948 before me the undersigned personally appeared F.J. Armstrong to me known to be the person described in and who executed the foregoing instrument and acknowledged that he executed the same as his free act and deed.

Lorena La Bock
 Notary Public, Ramsey County, Minn.
 My commission expires Oct 29, 1949

This is to certify that Elizabeth M. Pinski, Norman Lovick & Muriel H. Lovick, his wife, Frances Fulmore, John A. Knapp & Kathryn A. Knapp, his wife, the owners of the following described property: - The West One-half (1/2) of the Northeast quarter (N.E. 1/4) of the Northeast quarter (N.E. 1/4) of the Northwest quarter (N.W. 1/4) of Section Seventeen (17) Township Twenty-nine (29) Range Twenty-Two (22) West have caused the same to be surveyed and platted and hereafter known as PINSKI ADDITION and hereby dedicate to the public for public use forever all streets shown hereon.

Witness our hand and seal this 2nd day of April A.D. 1948.
 In presence of
Jeanette Franke
Walter A. Heuer
John A. Knapp
Kathryn A. Knapp
Elizabeth M. Pinski
Norman Lovick
Muriel H. Lovick
Frances Fulmore

State of Minnesota }
 County of Ramsey }
 On this 2nd day of April A.D. 1948 before me the undersigned personally appeared Elizabeth Pinski, Norman Lovick & Muriel H. Lovick, his wife, Frances Fulmore, John A. Knapp & Kathryn A. Knapp, his wife, to me known to be the persons described in and who executed the foregoing instrument and acknowledged that they executed the same as their own free act and deed.

Walter A. Heuer
 Notary Public, Ramsey County, Minn.
 My commission expires Dec 17, 1953

Accepted and approved this 22nd day of September A.D. 1948.

George B. Bernard
Herbert West
Abraham D. Crampton
Willie Rosen
 Plat Commissioners.
 Commissioner of Public Works.

Accepted and approved by the Township Board of New Canada Township.

J. Ericson
 Clerk of Township.

Accepted and approved by the Board of County Commissioners this 7th day of September A.D. 1948.
 Ramsey County, Minnesota.

Eugene Amundson
 County Auditor, Ramsey County, Minn.