


# CRESTWOOD

## ROSEVILLE, MINNESOTA.

SCALE 1 INCH = 50 FEET.

• INDICATES IRON MONUMENT.

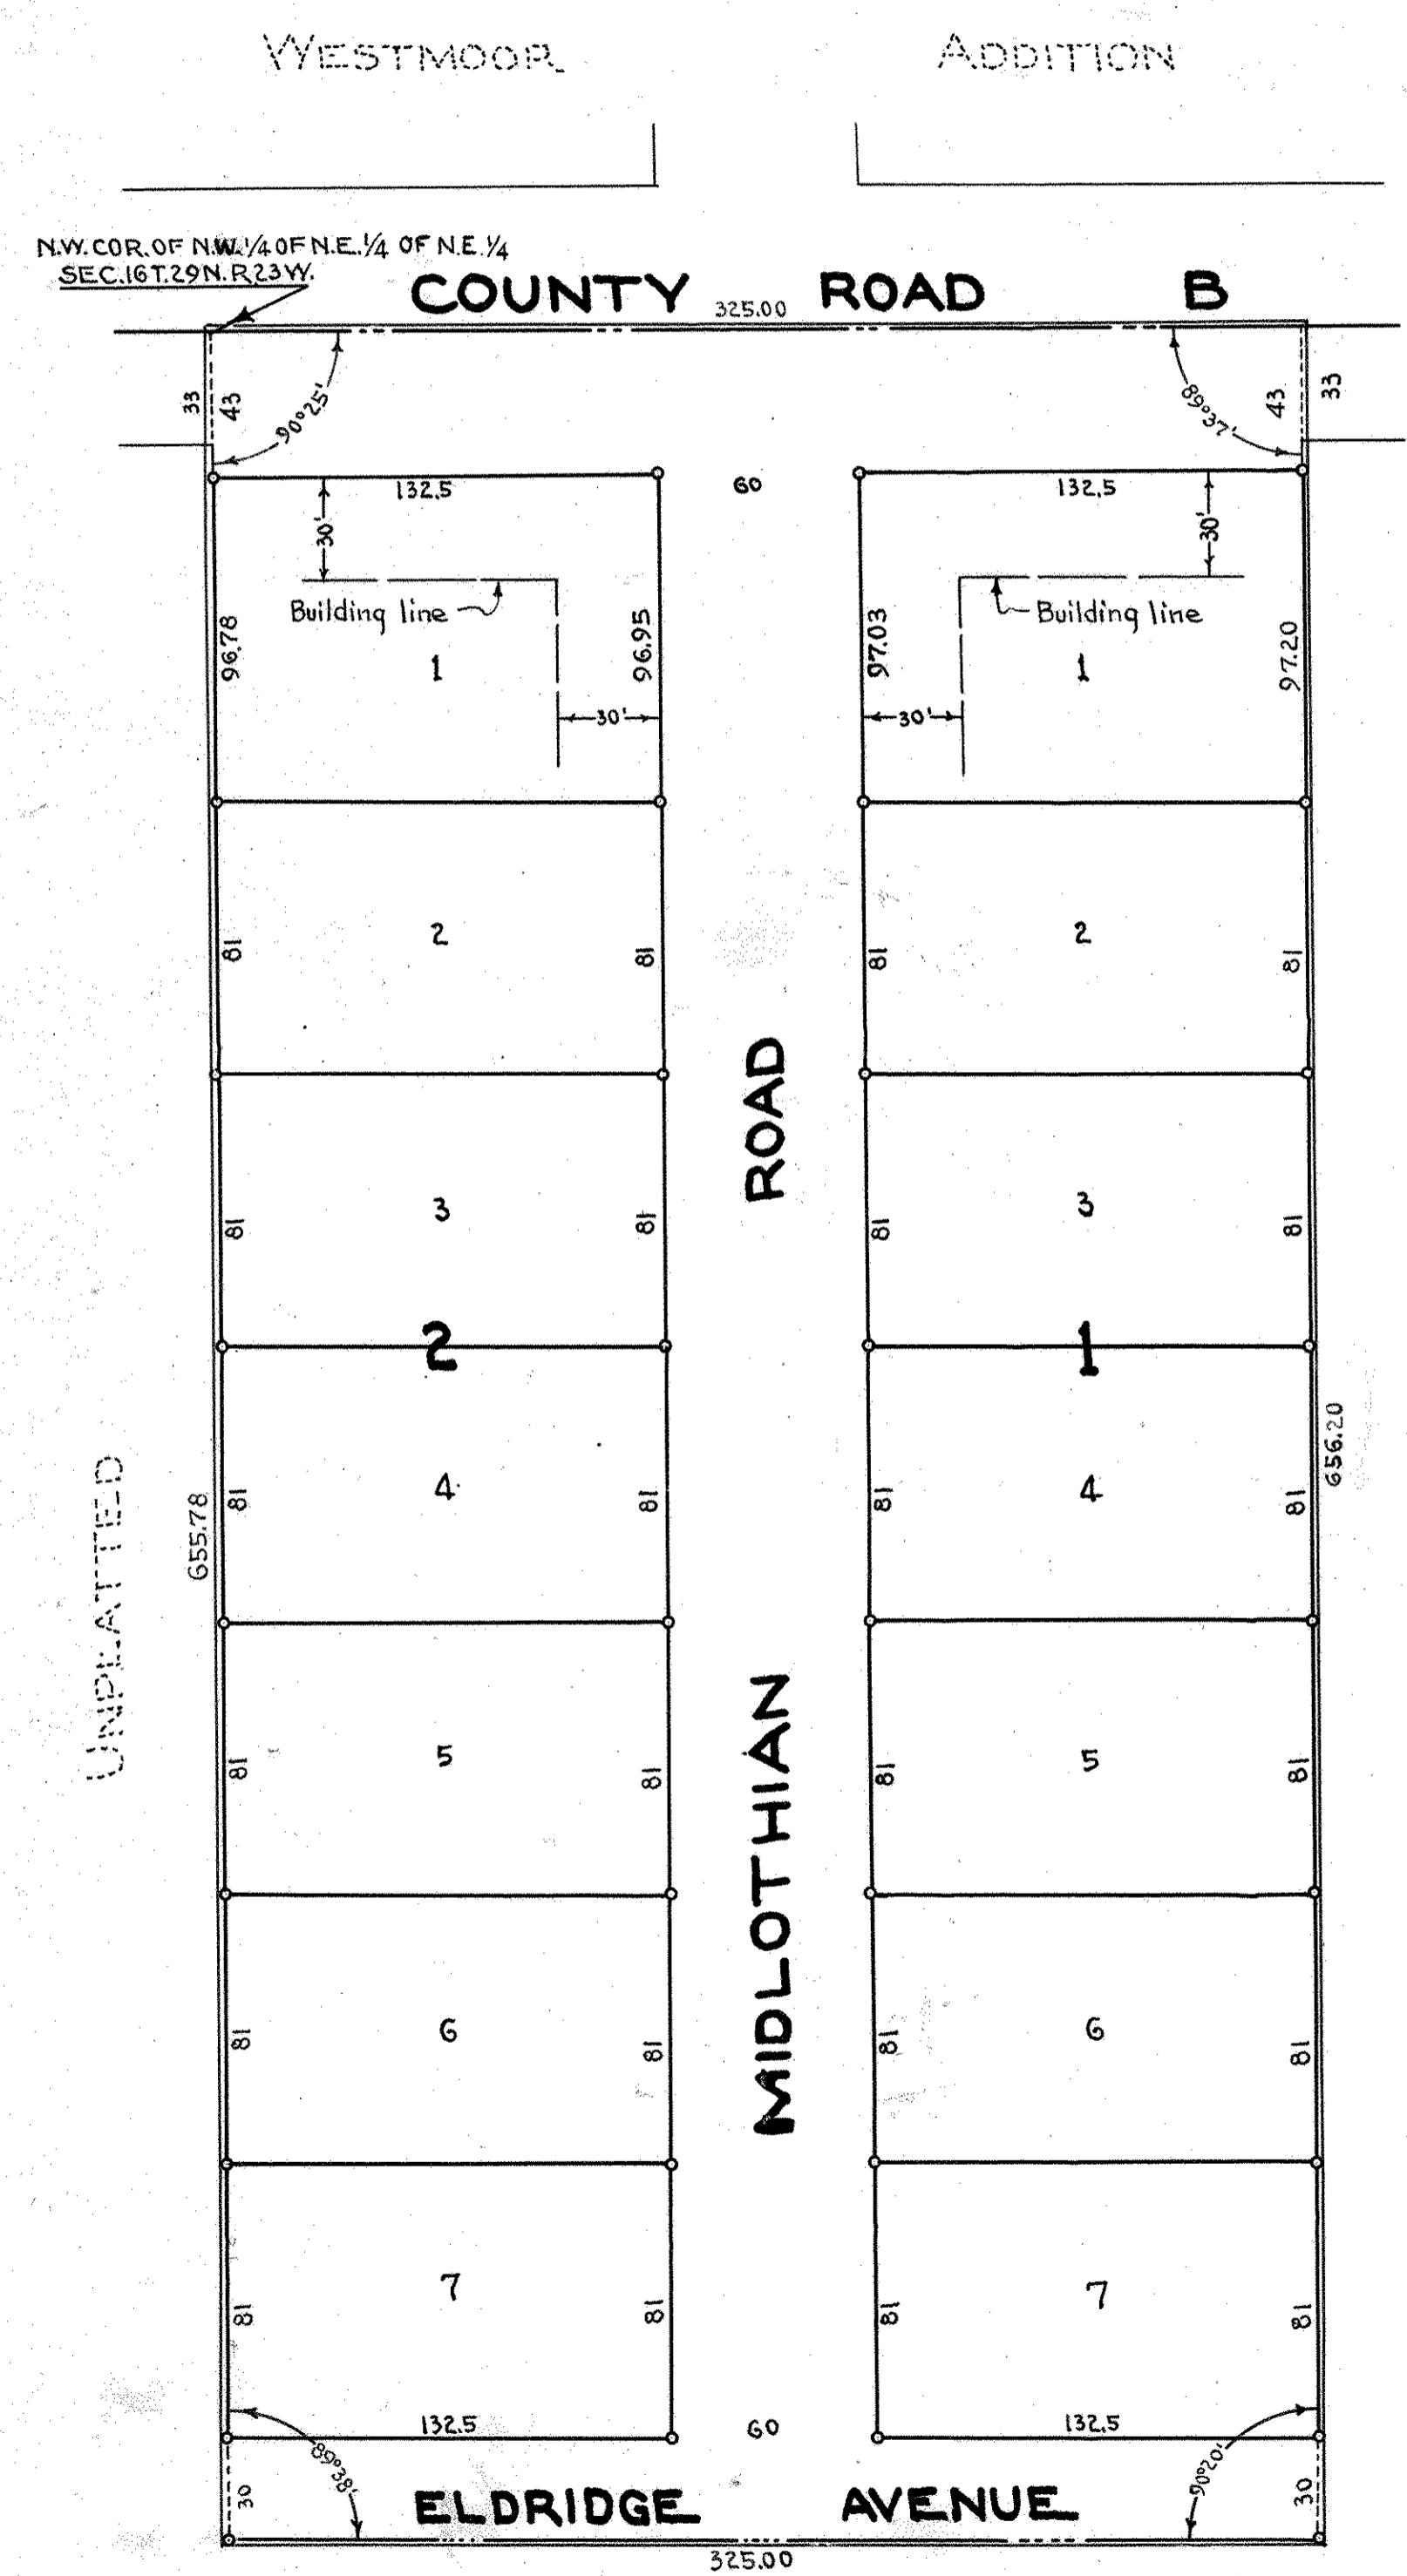

I hereby certify to having surveyed the property described on this plat as Crestwood and have placed irons as shown and the same is correct. There is no low or wet ground nor any traveled road or easement on or across same except as shown.

*Milner W. Carley*  
 Registered Surveyor  
 Minnesota Certificate No. 855

State of Minnesota }  
 County of Ramsey } S.S.  
 On this 19<sup>th</sup> day of August  
 A.D. 1948 before me the undersigned personally appeared Milner W. Carley to me known to be the person described in and who executed the foregoing instrument and acknowledged that he executed the same as his free act and deed.

*Abah D. Crampton*  
 Notary Public, Ramsey County, Minnesota  
 My commission expires Aug 28 1953

This is to certify that we, Douglas Fraser and Loretta R. Fraser, husband and wife owners of the West three hundred and twenty-five (325) feet of the Northwest one quarter (N.W. 1/4) of the Northeast one quarter (N.E. 1/4) of Section sixteen (16) Town twenty-nine (29) North Range twenty-three (23) West, have caused the same to be surveyed and platted and hereafter known as Crestwood as shown by this plat, and hereby dedicate to the public and for the public use forever all streets and avenues as shown.

Witness our hands and seal this 13<sup>th</sup> day of Sept. A.D. 1948.

In presence of  
 \_\_\_\_\_ Douglas Fraser  
 \_\_\_\_\_ Loretta Ruth Fraser

State of Minnesota }  
 County of Ramsey } S.S.  
 On this 13<sup>th</sup> day of Sept. A.D. 1948 before me the undersigned personally appeared Douglas Fraser and Loretta R. Fraser husband and wife to me known to be the persons described in and who executed the foregoing instrument and acknowledged that they executed the same as their free act and deed.

*Abah D. Crampton*  
 Notary Public Ramsey County, Minnesota  
 My commission expires Aug 28 1953

Accepted and approved this 7<sup>th</sup> day of October A.D. 1948.

*George H. Herrold*  
*Herbert S. West*  
*Abah D. Crampton*  
*Orlin Ross*

Plat Commissioners  
 Commissioner of Public Works.

Accepted and approved by the Village Council of Roseville, Minnesota this 3<sup>rd</sup> day of August A.D. 1948.  
*Joan M. ...*  
 Village Clerk.