

This is to certify that I, Joseph M. Lambert, single, am the owner of the Southwest Quarter (SW 1/4) of Northeast Quarter (NE 1/4) of Section Eight (8), Township Thirty (30) North, Range Twenty-Three (23) West, have caused the same to be surveyed and platted and hereafter known as Lamberts Addition, as shown by this plat and hereby dedicate to the public and for the public use forever all streets and avenues as shown.

In presence of  
Pl. Hyde  
E. N. Lasho

Joseph M. Lambert  
Joseph Mitchell Lambert

# LAMBERT'S ADDITION

RAMSEY COUNTY,  
MINNESOTA  
SURVEYED BY H. T. PURTELL

State of Minnesota }  
County of Ramsey } S.S.

On this 10 day of May A.D. 1948 before me the undersigned personally appeared Joseph M. Lambert, to me known to be the person described in and who executed the foregoing instrument and acknowledged that he executed the same as his free act and deed.

Salmon K. Jensen  
Notary Public, Hennepin County, Minnesota.  
My Commission Expires Sept 6, 1952

Accepted and approved this 10<sup>th</sup> day of January A.D. 1950

George H. Knorr  
Herbert L. West  
Abraham D. Crampton  
Walter Rosen

Plat Commission  
Commissioner of Public Works

Accepted and approved by the Township Board of Mounds View Township.

Irvin L. Bucher  
Clerk of Township

Accepted and approved by the Board of County Commissioners this 23<sup>rd</sup> day of Jan A.D. 1950, Ramsey County, Minnesota.

Gene H. Maurer  
County Auditor, Ramsey County, Minnesota.

I hereby certify to having surveyed the property described on this plat as Lambert's Addition and have placed irons at the corners as shown and the same is correct.

There is no low wet ground nor any traveled road or easement on or across same except as shown.

H. T. Purcell  
Registered Surveyor, Minnesota Certificate No 1203

State of Minnesota }  
County of Ramsey } S.S.

On this 14<sup>th</sup> day of August A.D. 1946 before me the undersigned personally appeared H. T. Purcell, to me known to be the person described in and who executed the foregoing instrument and acknowledged that he executed the same as his free act and deed.


Joseph J. Foser  
Notary Public, Ramsey County, Minnesota.  
My Commission Expires March 9, 1952

This is to certify that I, Stephanie Lambert, wife of Joseph Mitchell Lambert do hereby consent to plating of the above described property.

In presence of  
Ed. Goldberg  
Lois Lambert  
Stephanie Lambert

State of Minnesota }  
County of Ramsey } S.S.  
On this 14<sup>th</sup> day of August A.D. 1950 before me the undersigned personally appeared Stephanie Lambert, wife of Joseph Mitchell Lambert, to me known to be that person described in and who executed the foregoing instrument and acknowledged that she executed the same as her free act and deed.

Harold L. Stake  
Notary Public, Ramsey County, Minn.  
My Commission Expires July 15, 1955

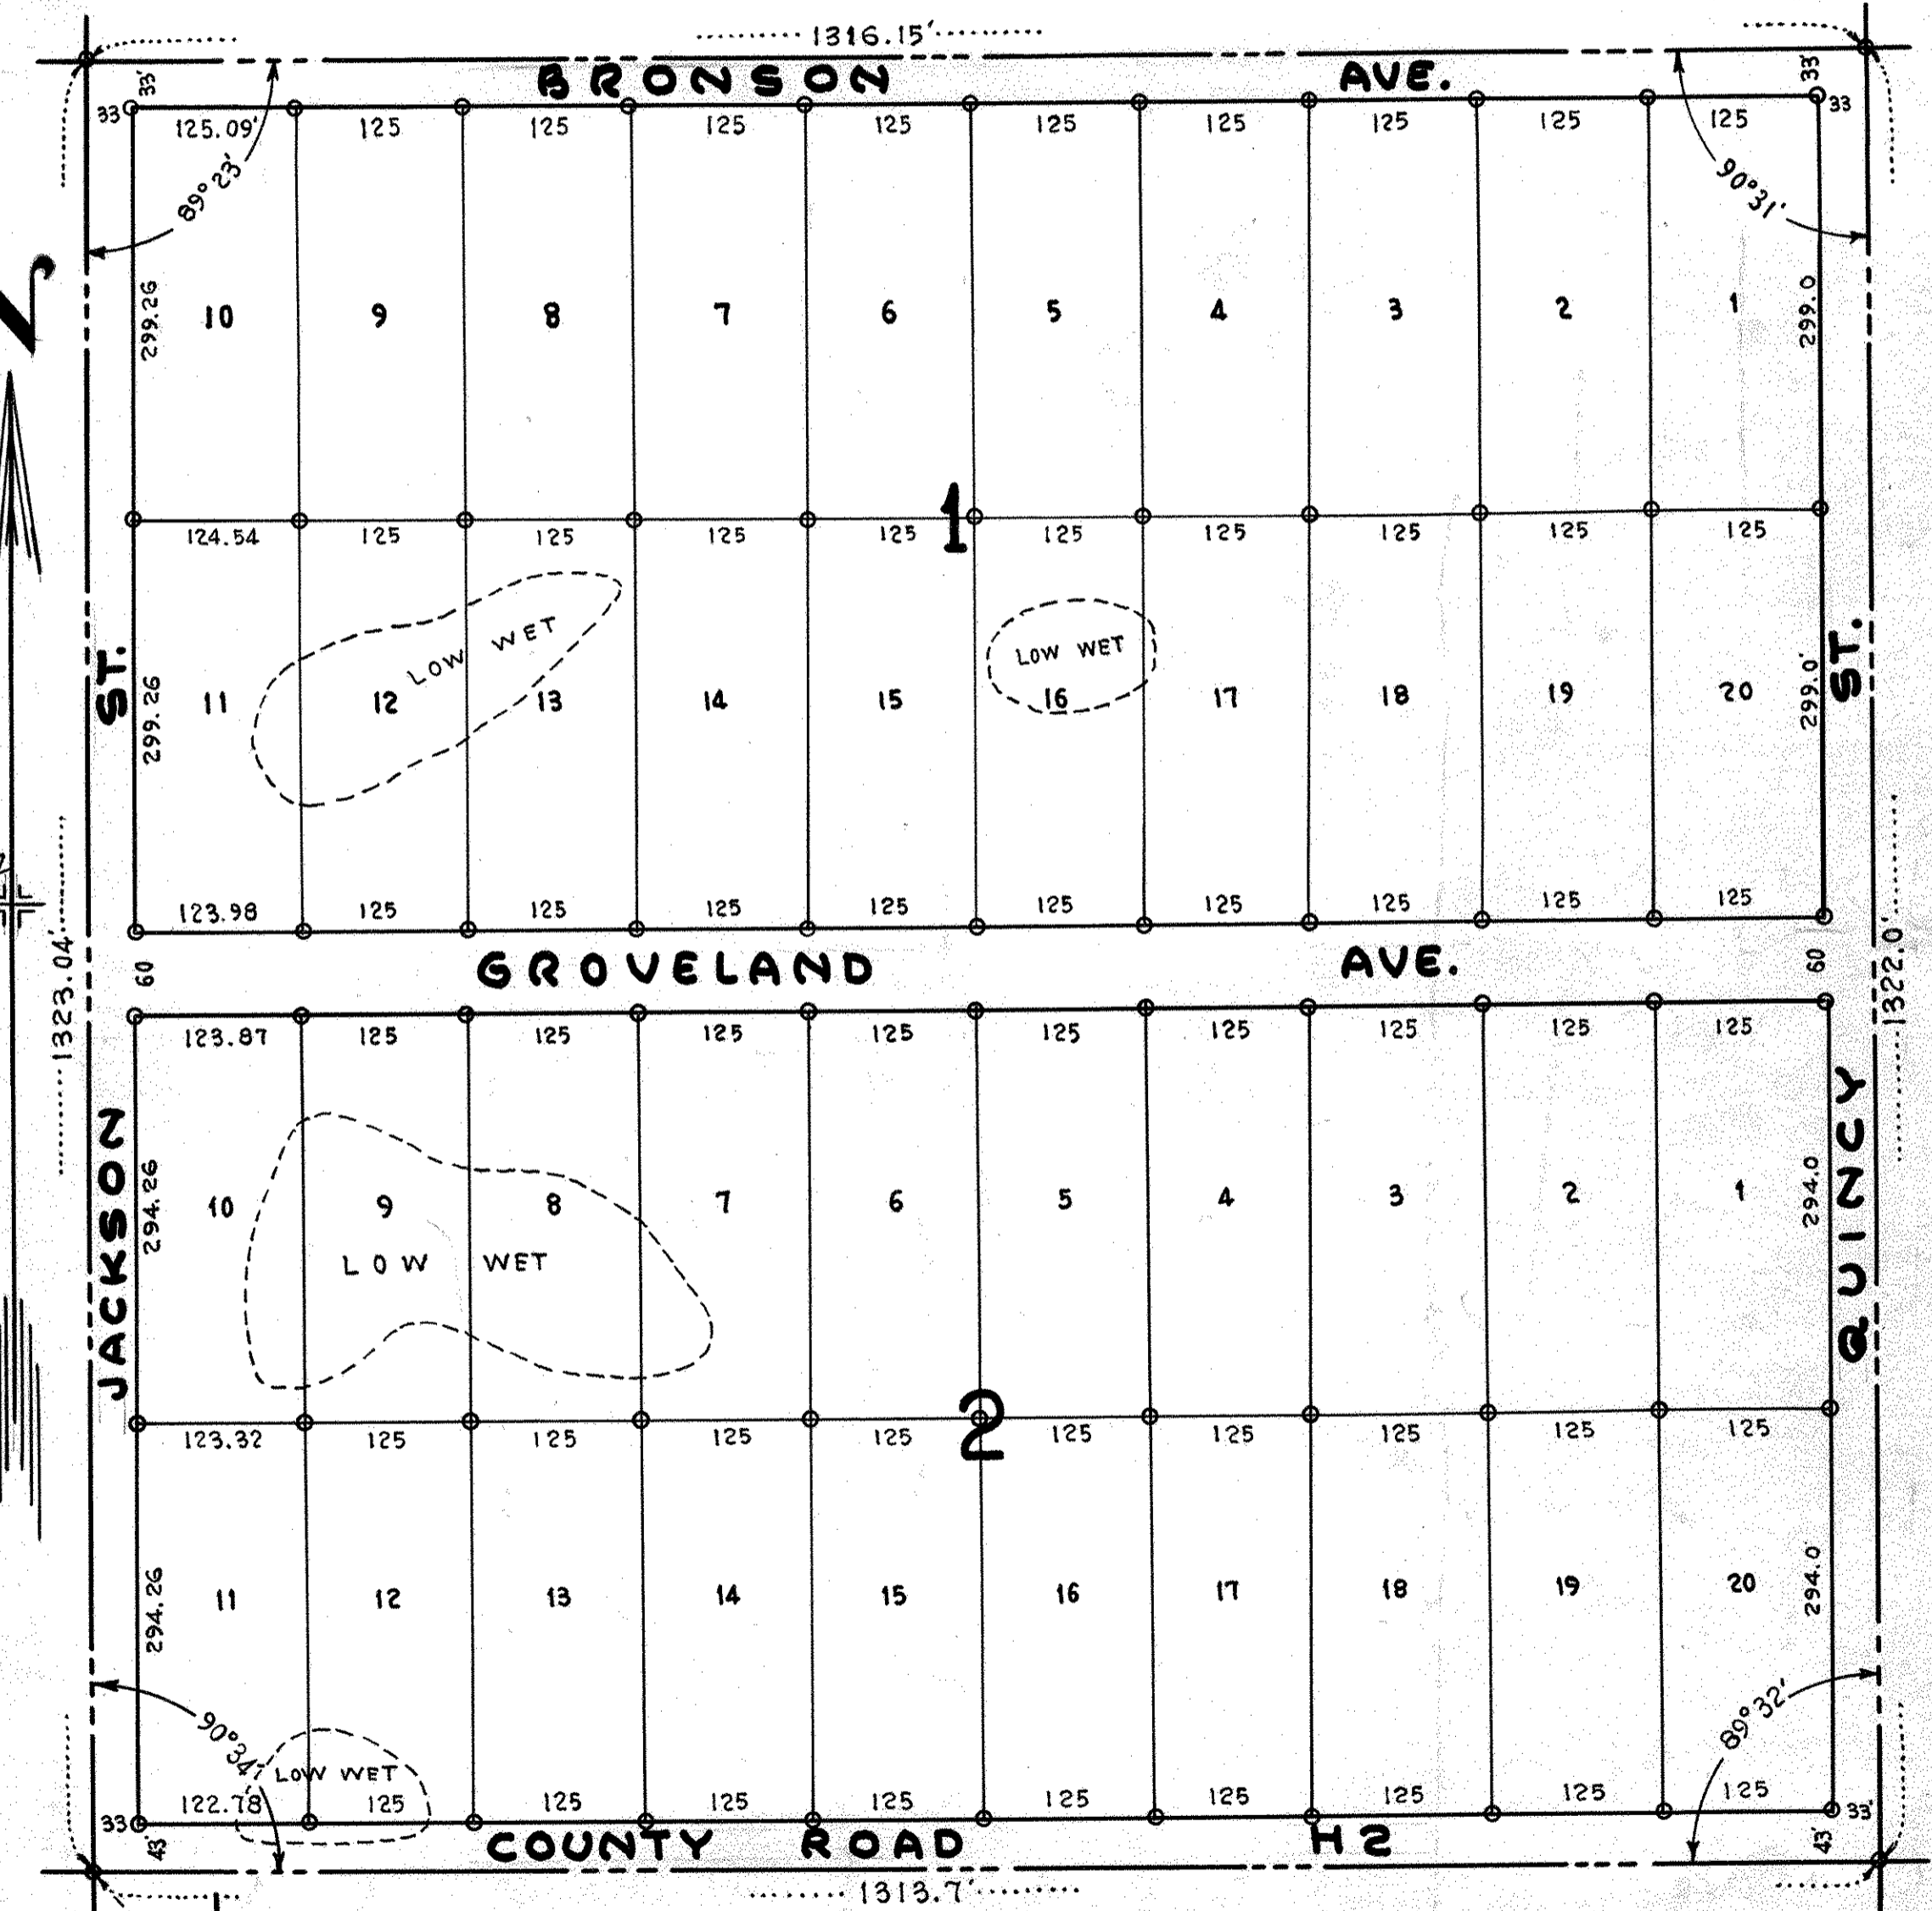

Scale 1" = 120'  
0 Denotes Iron Monument

Recorded Jan. 25, 1950

Torrens # 275475