


DELLWOOD HEIGHTS

ROSEVILLE, MINNESOTA.

o Indicates iron monument.

Scale 1 inch=100feet.

S. T. H. NO. 36

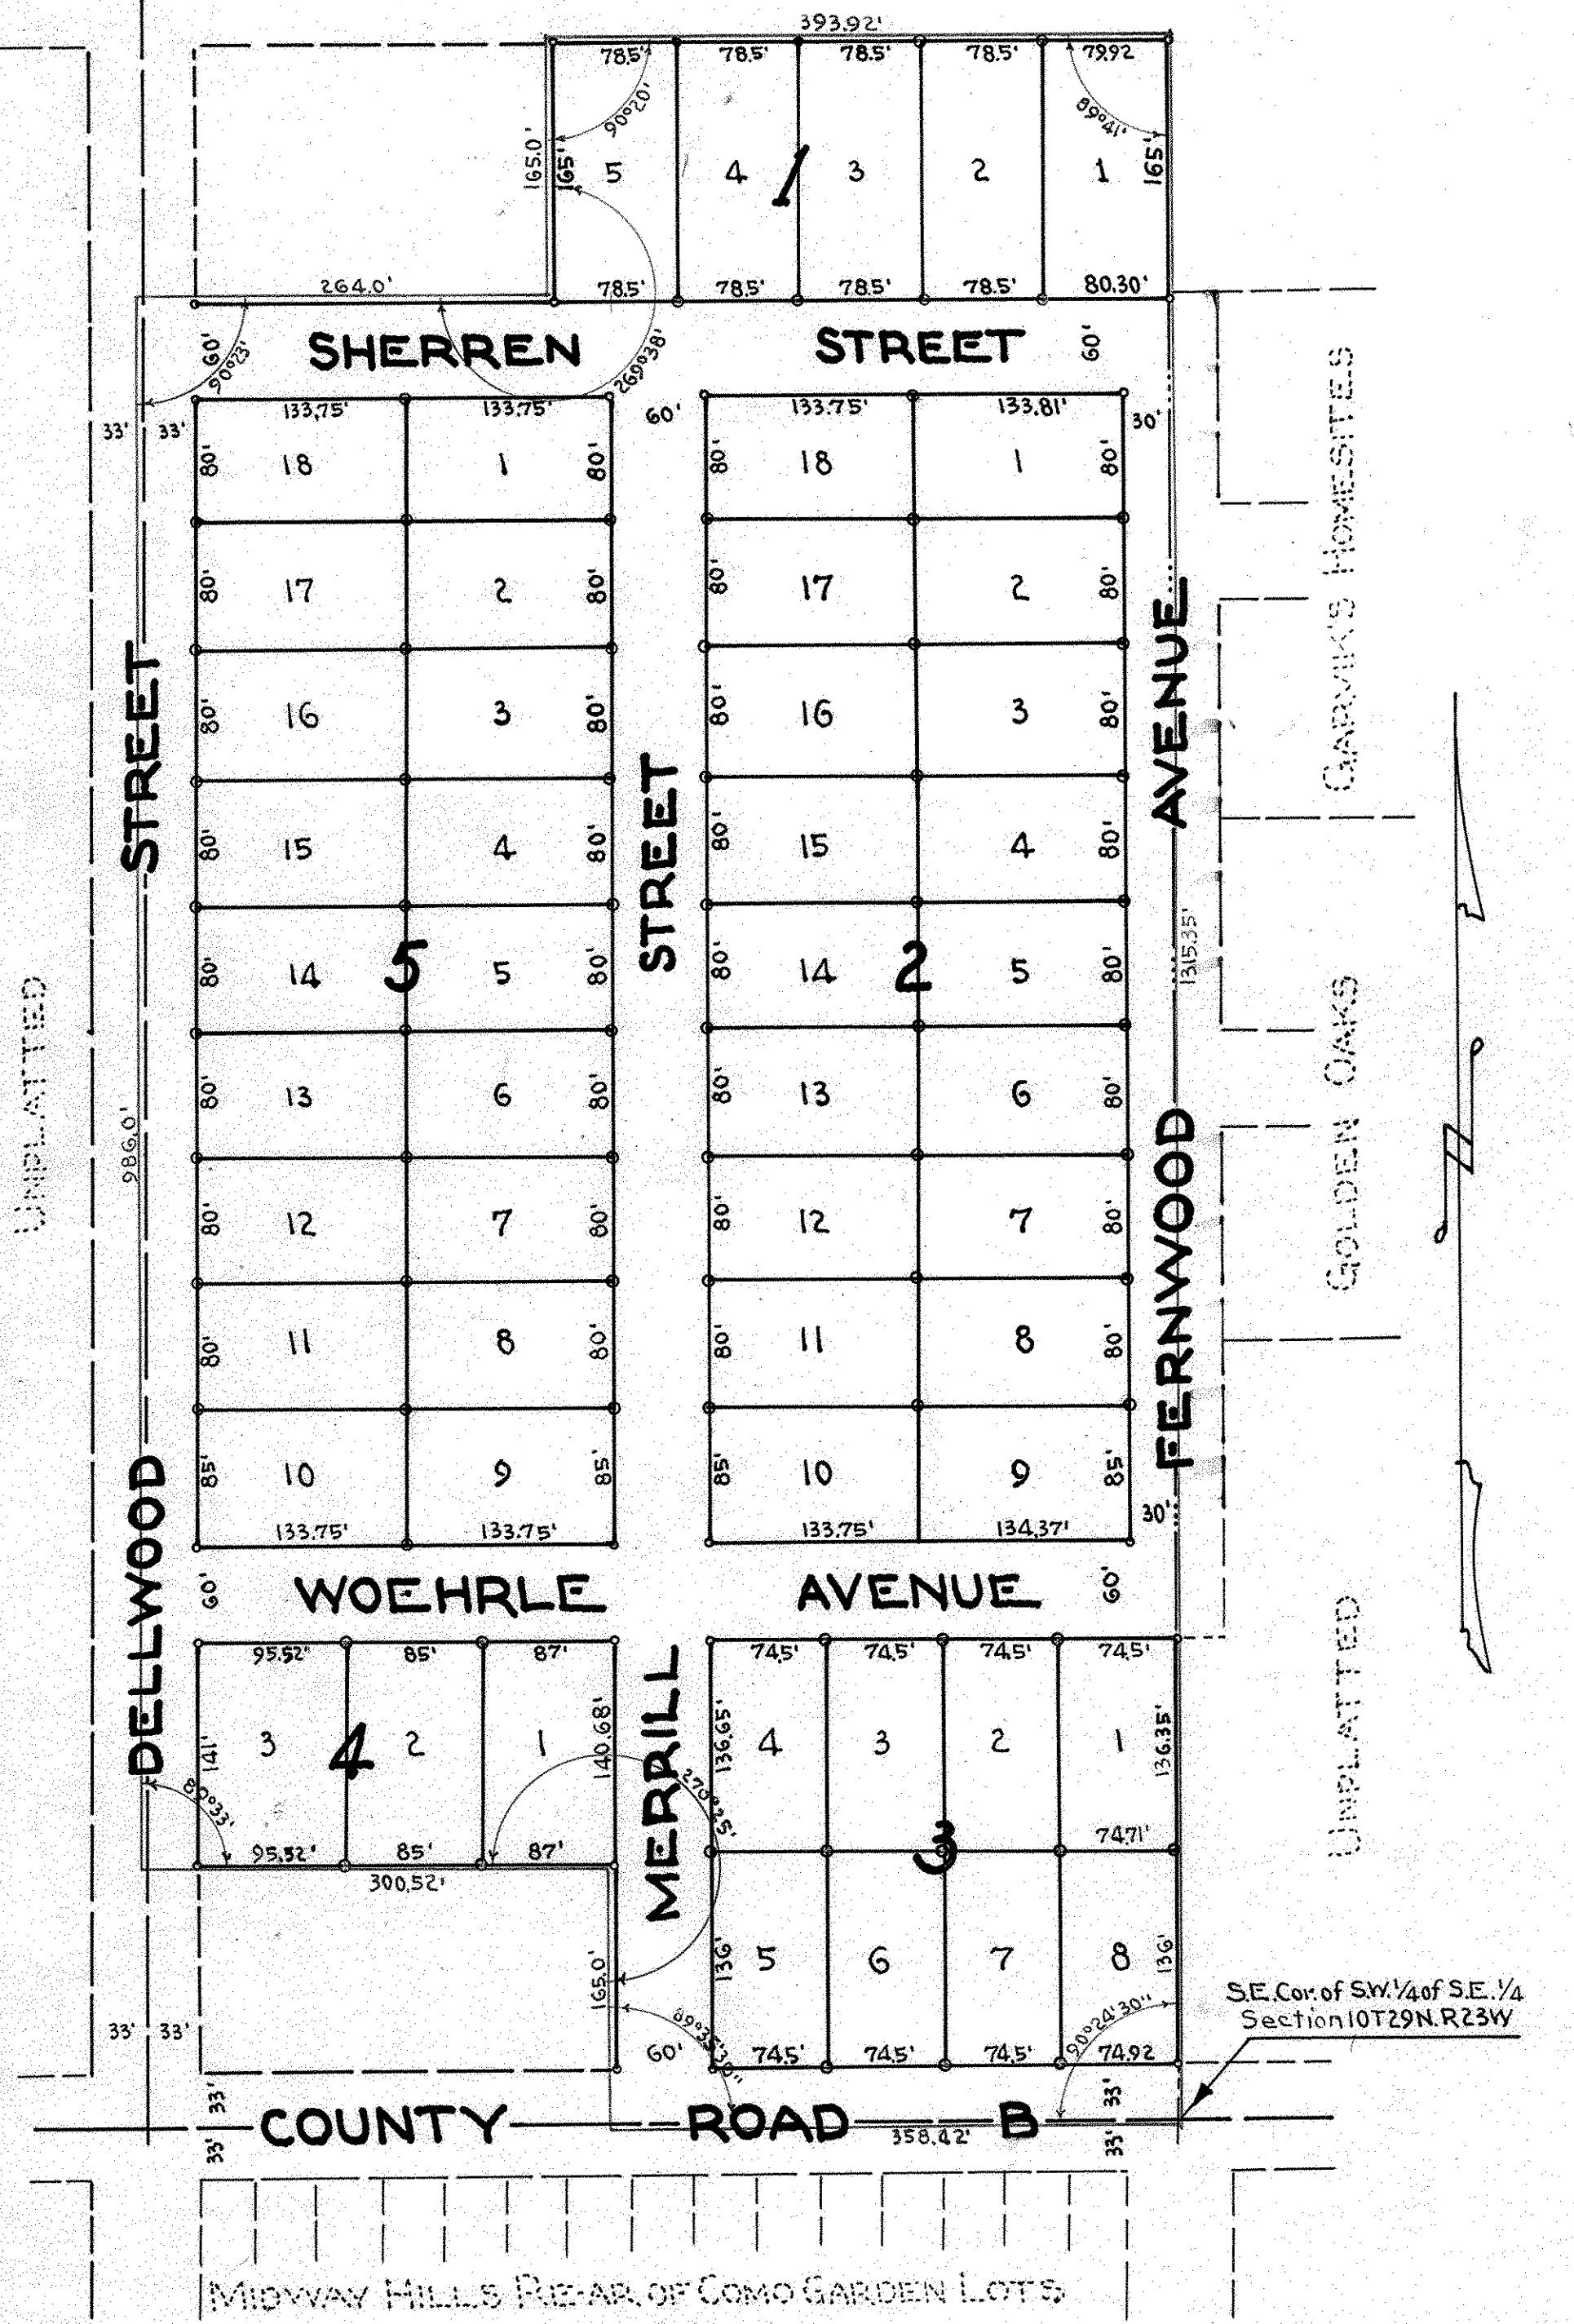

I hereby certify to having surveyed the property described on this plat as Dellwood Heights and have placed irons at the corners as shown and the same is correct. There is no low wet ground nor any traveled road or easement on or across same except as shown.

Miller W. Carley
Registered Surveyor
Minnesota Certificate No. 855

STATE OF MINNESOTA } S.S. On this 5th day of May A.D. 1949
COUNTY OF RAMSEY } before me the undersigned personally appeared Miller W. Carley
to me known to be the person described in and who executed
the foregoing instrument and acknowledged that he executed
the same as his free act and deed.

Donald J. Carley
Notary Public, Ramsey County, Minnesota,
My Commission expires May 3, 1956

This is to certify that we, William N. Maher and Elizabeth F. Maher, husband and wife, owners of the East one-half (1/2) of the Southwest one-fourth (SW 1/4) of the Southeast one-fourth (SE 1/4) of Section ten (10), Township twenty-nine (29), Range twenty-thirteen (23), except the West three hundred and fifty-two one hundredths (300.52) feet of the South one hundred and sixty-five (165) feet and except the West two hundred and sixty-four (264) feet of the North one hundred and sixty-five (165) feet subject to public highways, according to the government survey thereof, have caused the same to be surveyed and platted and hereafter known as Dellwood Heights as shown by this plat and hereby dedicate to the public and for the public use forever all avenues, streets and roads as shown.

Witness our hands and seal this 5th day of May 1949.

In presence of

Ed Gallagher

William N. Maher

Joseph J. Sinner

Elizabeth F. Maher

STATE OF MINNESOTA } S.S. On this 5th day of May A.D. 1949 before me the undersigned, personally appeared William N. Maher and Elizabeth F. Maher, husband and wife, to me known to be the persons described in and who executed the foregoing instrument and acknowledged that they executed the same as their free act and deed.

Donald J. Carley
Notary Public, Ramsey County, Minnesota.
My Commission expires May 3, 1956

Accepted and approved by the Village Council of Roseville this 17th day of February A.D. 1949.

John A. Menken
Village Clerk

Accepted and approved this 19th day of May A.D. 1949.

PLAT COMMISSION

George W. Kenoed

Herbert S. West

Ahaf D. Crighton

Miller Rosen
Commissioner of Public Works

Recorded June 10, 1949
Abstract #1202783

MIDWAY HILLS REAR OF COMO GARDEN LOTS