


MEMORIAL ADDITION NO. 1

ROSEVILLE, MINN.

SCALE - 1 IN. = 60 FT
O INDICATES IRON MONT.

R. C. WOLFGRAM
SURVEYOR

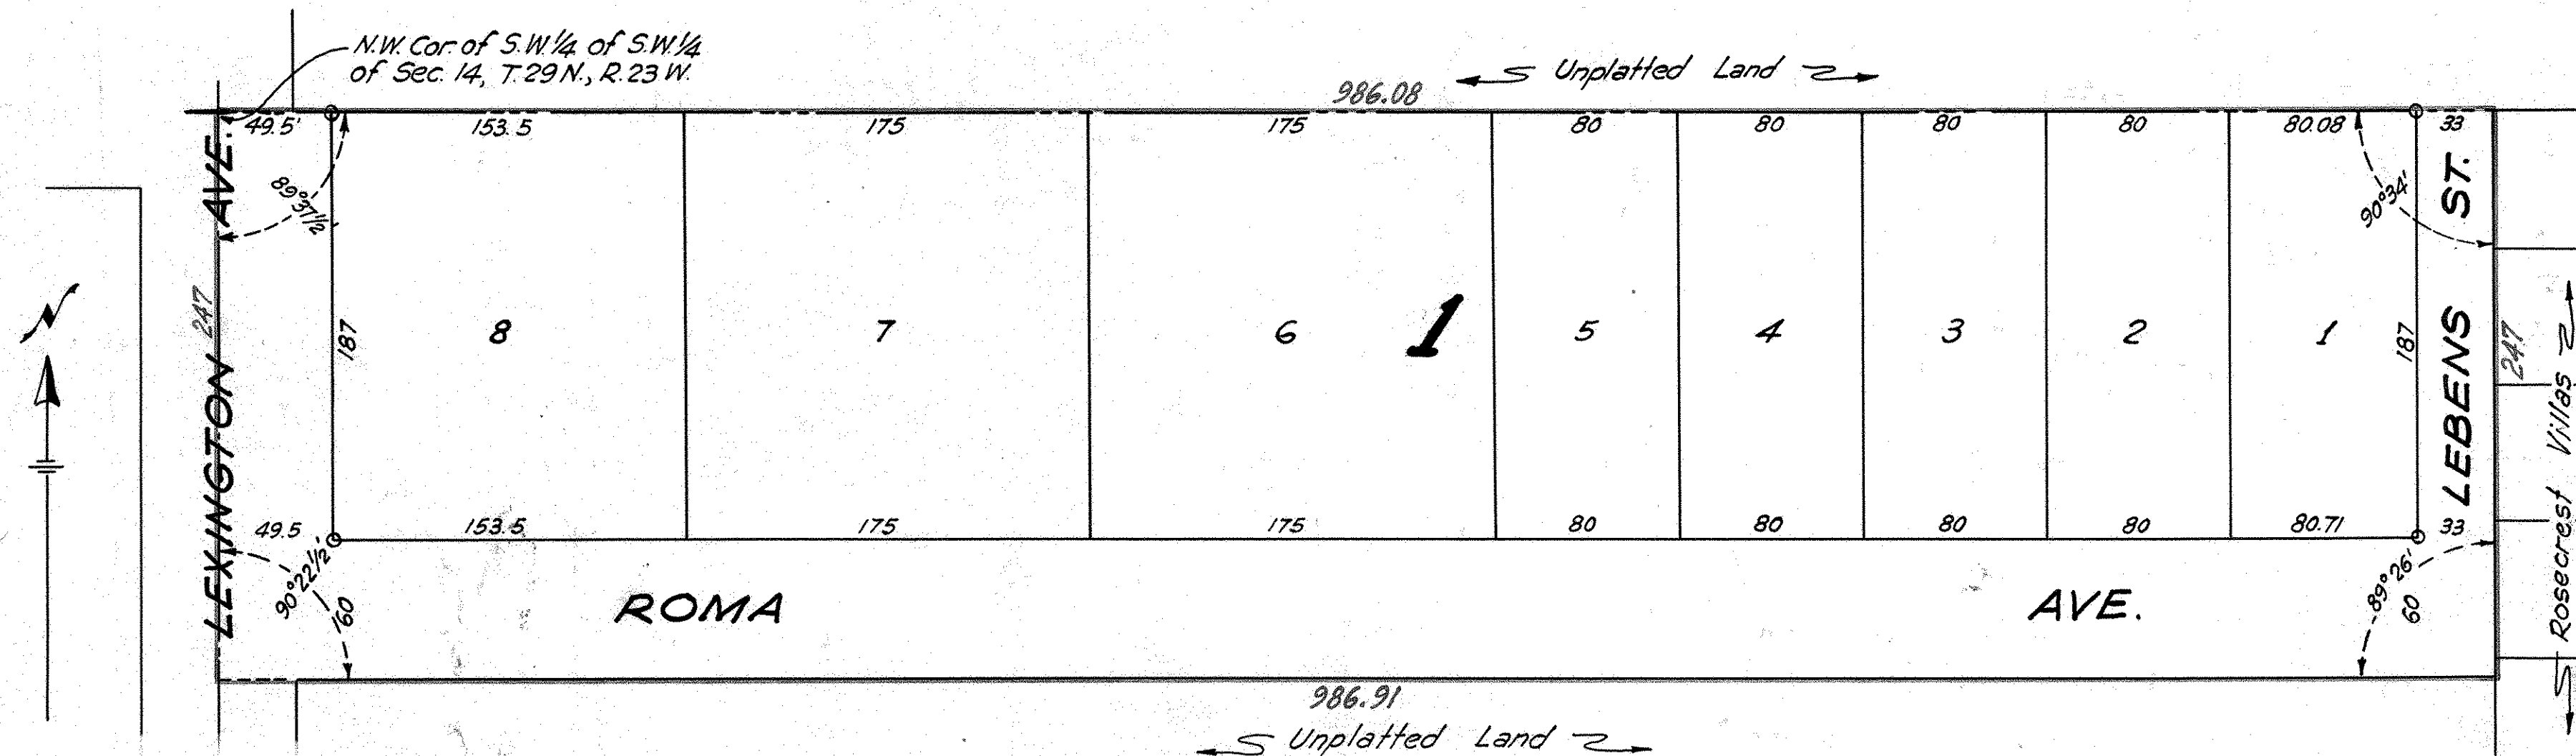

I hereby certify to having surveyed the property described on this plat as Memorial Addition No. 1 and have placed iron monuments at the corners as shown and the same is correct.

There is no low wet ground nor any traveled road or easement on or across same except as shown.

R. C. Wolfgram
Registered Land Surveyor
Minnesota Certificate No. 1340

This is to certify that we, Albert F. Hamburg and Emma Lebens Hamburg, husband and wife, Theodore J. Lebens and Marilyn A. Lebens, husband and wife, and Arthur R. Johnston and Esther M. Johnston, husband and wife, owners of the North two-hundred forty-seven (247) feet of the West three fourths (W. 3/4) of Southwest quarter (S.W. 1/4) of Southwest quarter (S.W. 1/4) of Section fourteen (14), Township twenty-nine (29) North, Range twenty-three (23) West, have caused the same to be surveyed and platted and hereafter known as Memorial Addition No. 1 as shown by this plat, and hereby dedicate to the public and for the public use forever all streets and avenues as shown.

Witness our hands and seal this 24th day of March A.D. 1950
In presence of

<u>Anna P. Lebens</u>	<u>Albert F. Hamburg</u>
<u>Nice Lebens</u>	<u>Emma Lebens Hamburg</u>
_____	<u>Theodore Lebens</u>
_____	<u>Marilyn A. Lebens</u>
_____	<u>Arthur R. Johnston</u>
_____	<u>Esther M. Johnston</u>

Accepted by the Council June 21st 1949

Approved June 21st 1949

George M. Moberg
Village Clerk of Roseville, Minnesota

State of Minnesota } ss.
County of Ramsey }

On this 23rd day of March A.D. 1950 before me personally appeared R.C. Wolfgram to me well known and acknowledged that he executed the foregoing certificate as his own free act and deed.

Jay L. Erickson
Notary Public, Ramsey County, Minnesota
My Commission expires June 2, 1954

Accepted and approved this 4th day of April 1950

<u>George W. Karsrud</u>	} Plat Commissioners
<u>Herbert S. West</u>	
<u>Abel D. Crumpton</u>	
<u>Millie Rosen</u>	Commissioner of Public Works

State of Minnesota } ss.
County of Ramsey }

On this 24th day of March A.D. 1950 before me the undersigned personally appeared Albert F. Hamburg and Emma Lebens Hamburg, husband and wife, Theodore J. Lebens and Marilyn A. Lebens, husband and wife, and Arthur R. Johnston and Esther M. Johnston, to me known to be the persons described in and who executed the foregoing instrument and acknowledged that they executed the same as their free act and deed.

Nice Lebens Justice of the Peace
Notary Public, Ramsey County, Minnesota
My Commission expires Jan. 1 - 1952

Recorded April 6, 1950
Abstract # 1226651