

CIRCLE VIEW

ROSEVILLE, MINNESOTA.

o Indicates iron monument

Scale 1 inch = 100 feet.

Accepted and approved this 17th day of May A.D. 1949

George H. Karnved
Herbert S. West
Alvah D. Rasmussen
Milton Koenig
Plat Commission
Commissioner of Public Works.

Approved by the Village Council of
Roseville this 4th day of April A.D. 1950.

Joseph J. Sinna
Clerk.

This is to certify that we, Northwestern National Bank of Minneapolis, (National Banking Association), Arthur L. Gluek and Louis A. Gluek, trustees, owners of; the North one half (N¹/₂) of the Southwest one quarter (S.W. 1/4) of the Northwest one quarter (N.W. 1/4) of Section ten (10) Township twenty-nine (29) North, Range twenty-three (23) West except the North fifty (50) feet thereof subject to the rights of the public in Snelling Avenue and in Snelling Curve so-called have caused the same to be surveyed and platted and hereafter known as "CIRCLE VIEW" as shown by this plat and hereby dedicate to the public and for the public use forever all roads, streets and avenues as shown.

Witness our hands and seal this 15th day of March A.D. 1950.

In presence of

NORTHWESTERN NATIONAL BANK.


J. M. McAllister
John R. Montgomery
Arthur L. Gluek
Joseph J. Sinna
by R. N. Geeme
VICE PRESIDENT
by M. J. Crowe
ASSISTANT SECRETARY.
Arthur L. Gluek
Louis A. Gluek

STATE OF MINNESOTA } S.S. On this 15th day of March A.D. 1950 before me the undersigned personally appeared Roy N. Geeme and Michael J. Crowe who, each being duly sworn, did say that they are respectively the Vice President and Assistant Secretary of the Northwestern National Bank of Minneapolis (National Banking Association) the trustee first mentioned in the foregoing instrument and that said instrument was signed by authority of the Board of Directors, and said Vice President and Assistant Secretary acknowledged said instrument to be the free act and deed of said bank.

John R. Montgomery
Notary Public, Hennepin County, Minnesota.
My Commission expires March 19 1954

STATE OF MINNESOTA } S.S. On this 15th day of March A.D. 1950 before me the undersigned personally appeared Arthur L. Gluek and Louis A. Gluek to me known to be the persons described in and who executed the foregoing instrument and acknowledged that they executed the same as their free act and deed.

Eugene J. Gluek
Notary Public, Hennepin County, Minnesota.
My Commission expires April 23 1950

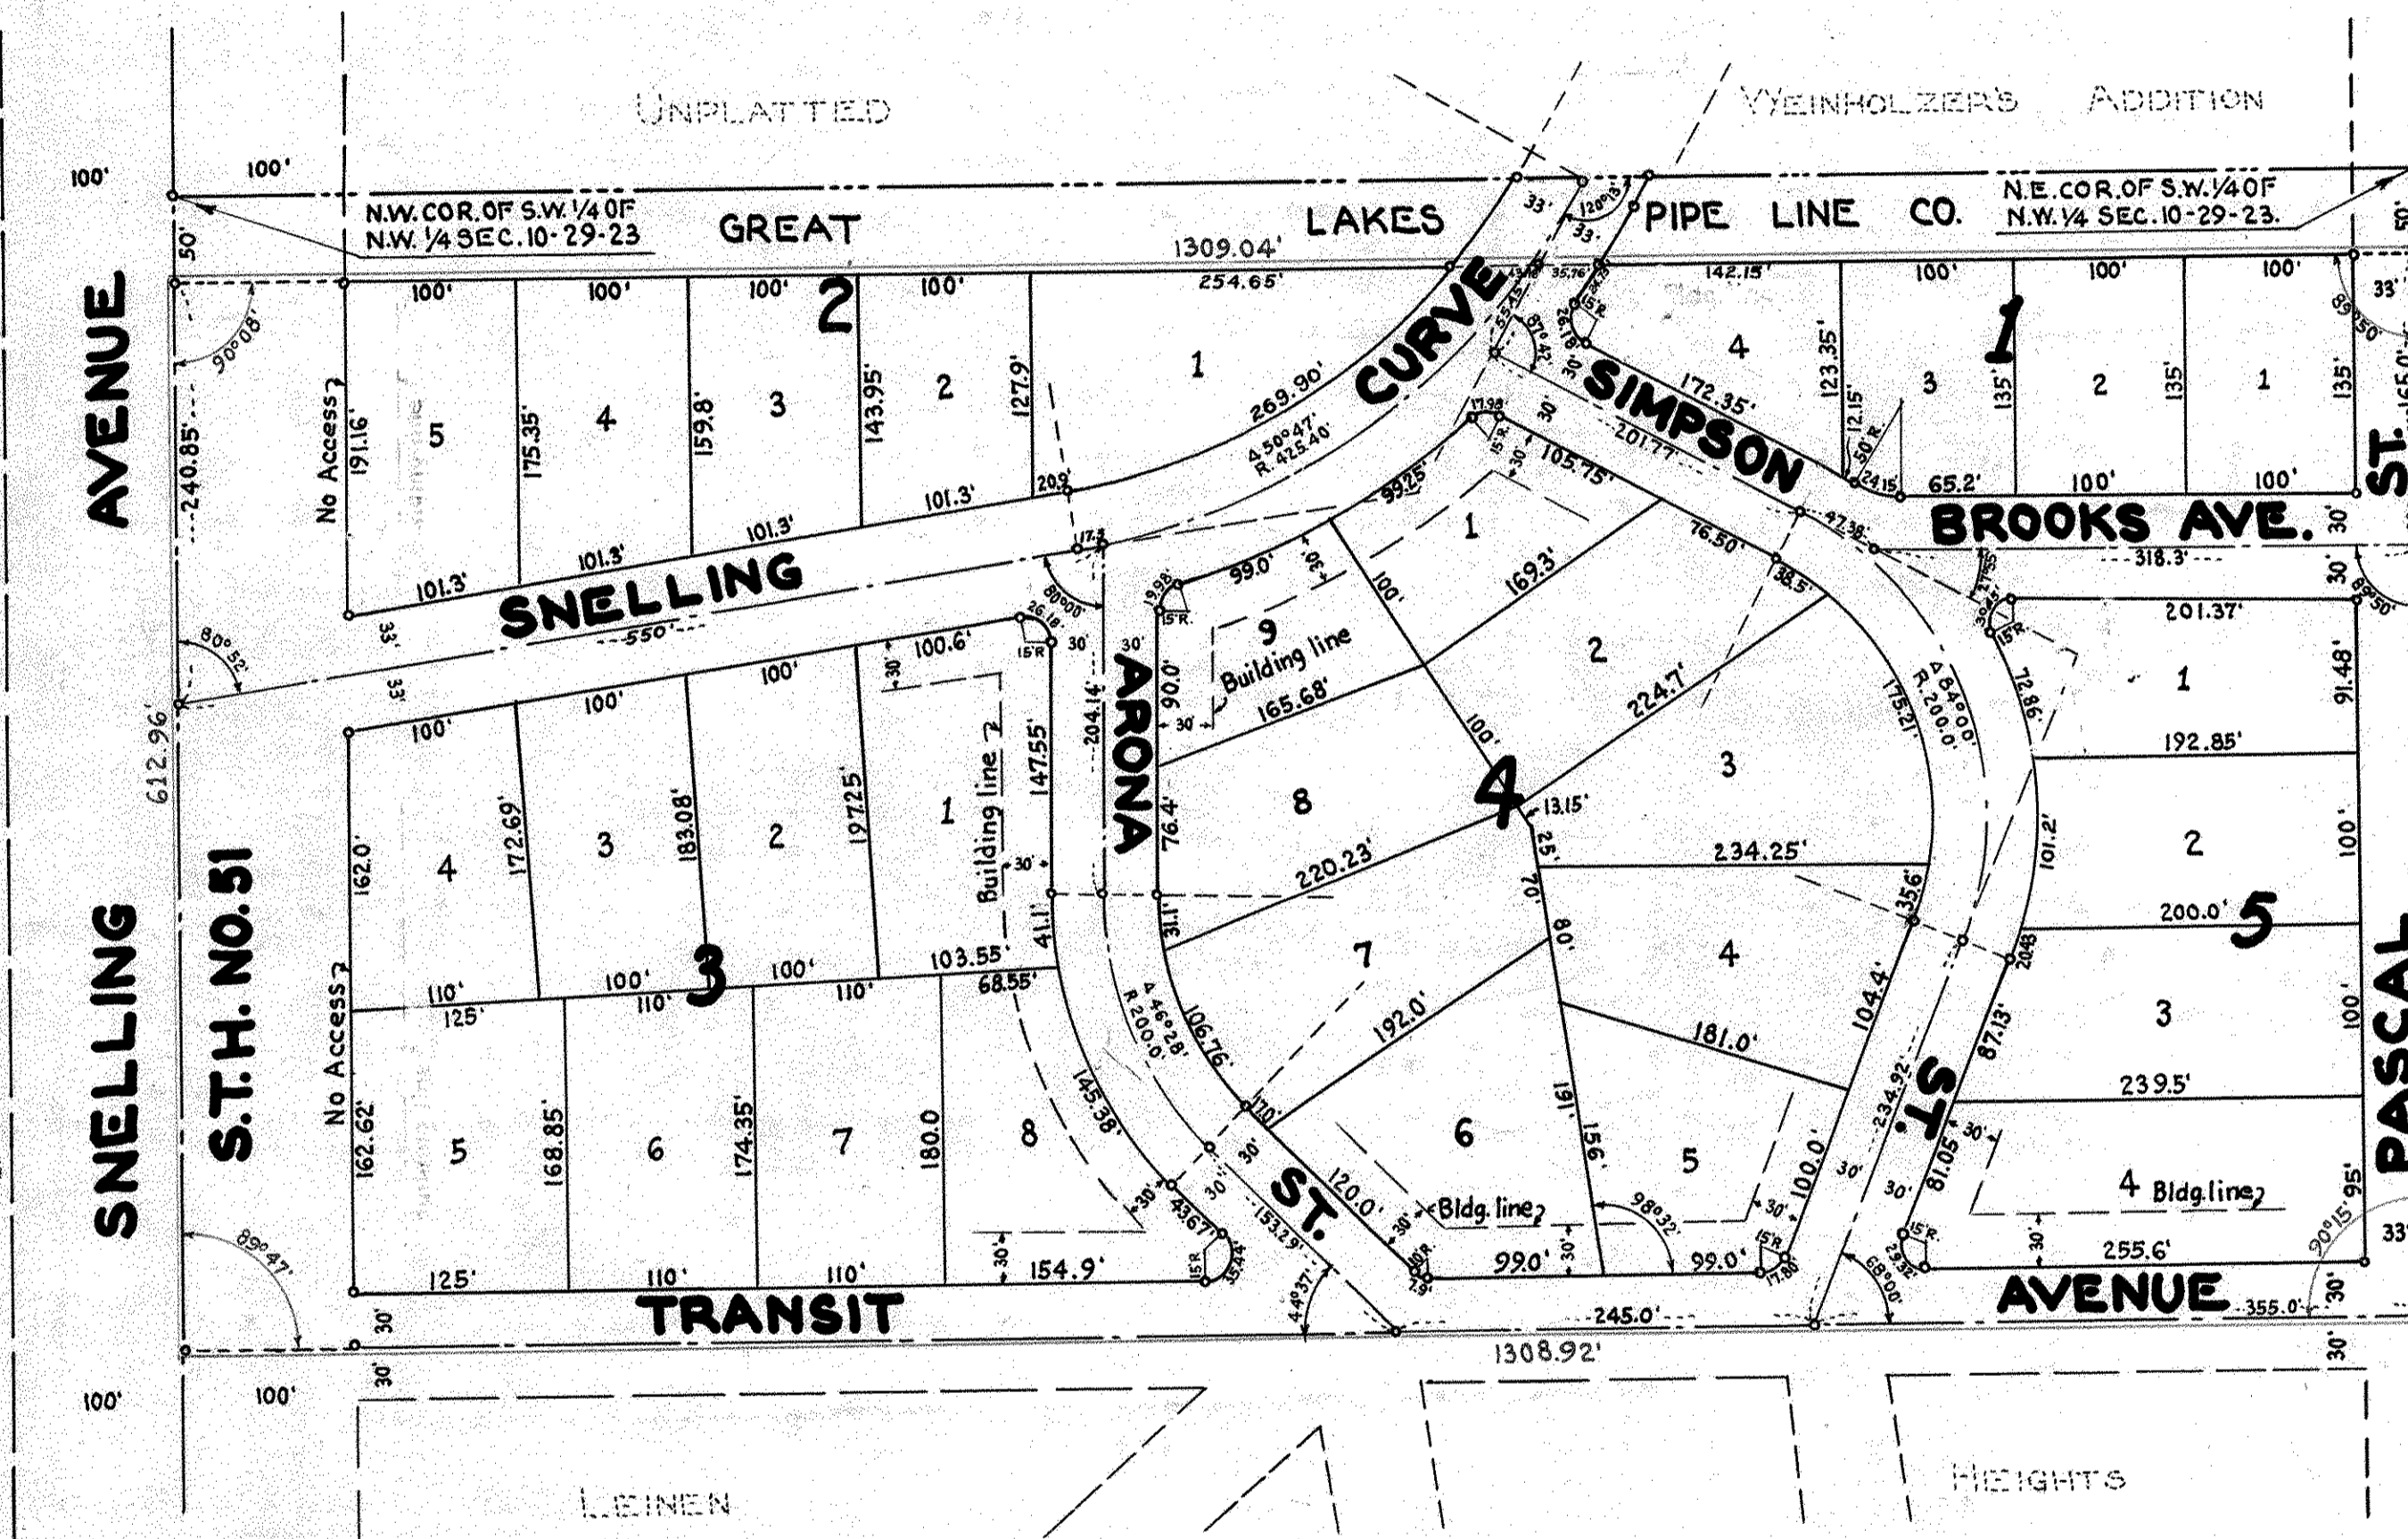

I hereby certify to having surveyed the property described on this plat as "CIRCLE VIEW" and have placed irons at the corners as shown and the same is correct. There is no low wet ground nor any traveled road or easement on or across same except as shown.

Milner W. Carley
Registered Surveyor
Minnesota Certificate No. 855

STATE OF MINNESOTA } S.S. On this 17th day of December A.D. 1949 before me the undersigned personally appeared Milner W. Carley to me known to be the person described in and who executed the foregoing instrument and acknowledged that he executed the same as his free act and deed.

Donald O. Carley
Notary Public, Ramsey County, Minnesota.
My Commission expires March 3 1956

Recorded June 28, 1950
Abstract # 1233456