

# LEINEN HEIGHTS NO. 2

ROSEVILLE

MINNESOTA

o Indicates Iron Monument

Scale 1 in. = 100 ft.

I hereby certify to having surveyed the property described on this plat as Leinen Heights No. 2 and have placed iron monuments at the corners shown and the same is correct.

There is no low wet ground nor any traveled road or easement on or across same except as shown.

*Milner W. Carley*  
Registered Surveyor  
Minnesota Certificate No. 855


State of Minnesota }  
County of Ramsey } s.s.

On this 12<sup>th</sup> day of June

A.D. 1950, before me the undersigned personally appeared Milner W. Carley to me known to be the person described in and who executed the foregoing instrument and acknowledged that he executed the same as his free act and deed.

*Donald P. Carley*  
Notary Public, Ramsey County, Minnesota  
My Commission expires Mar. 3, 1956

E 1/4 COR. SEC. 9, T. 29N. R. 23W.

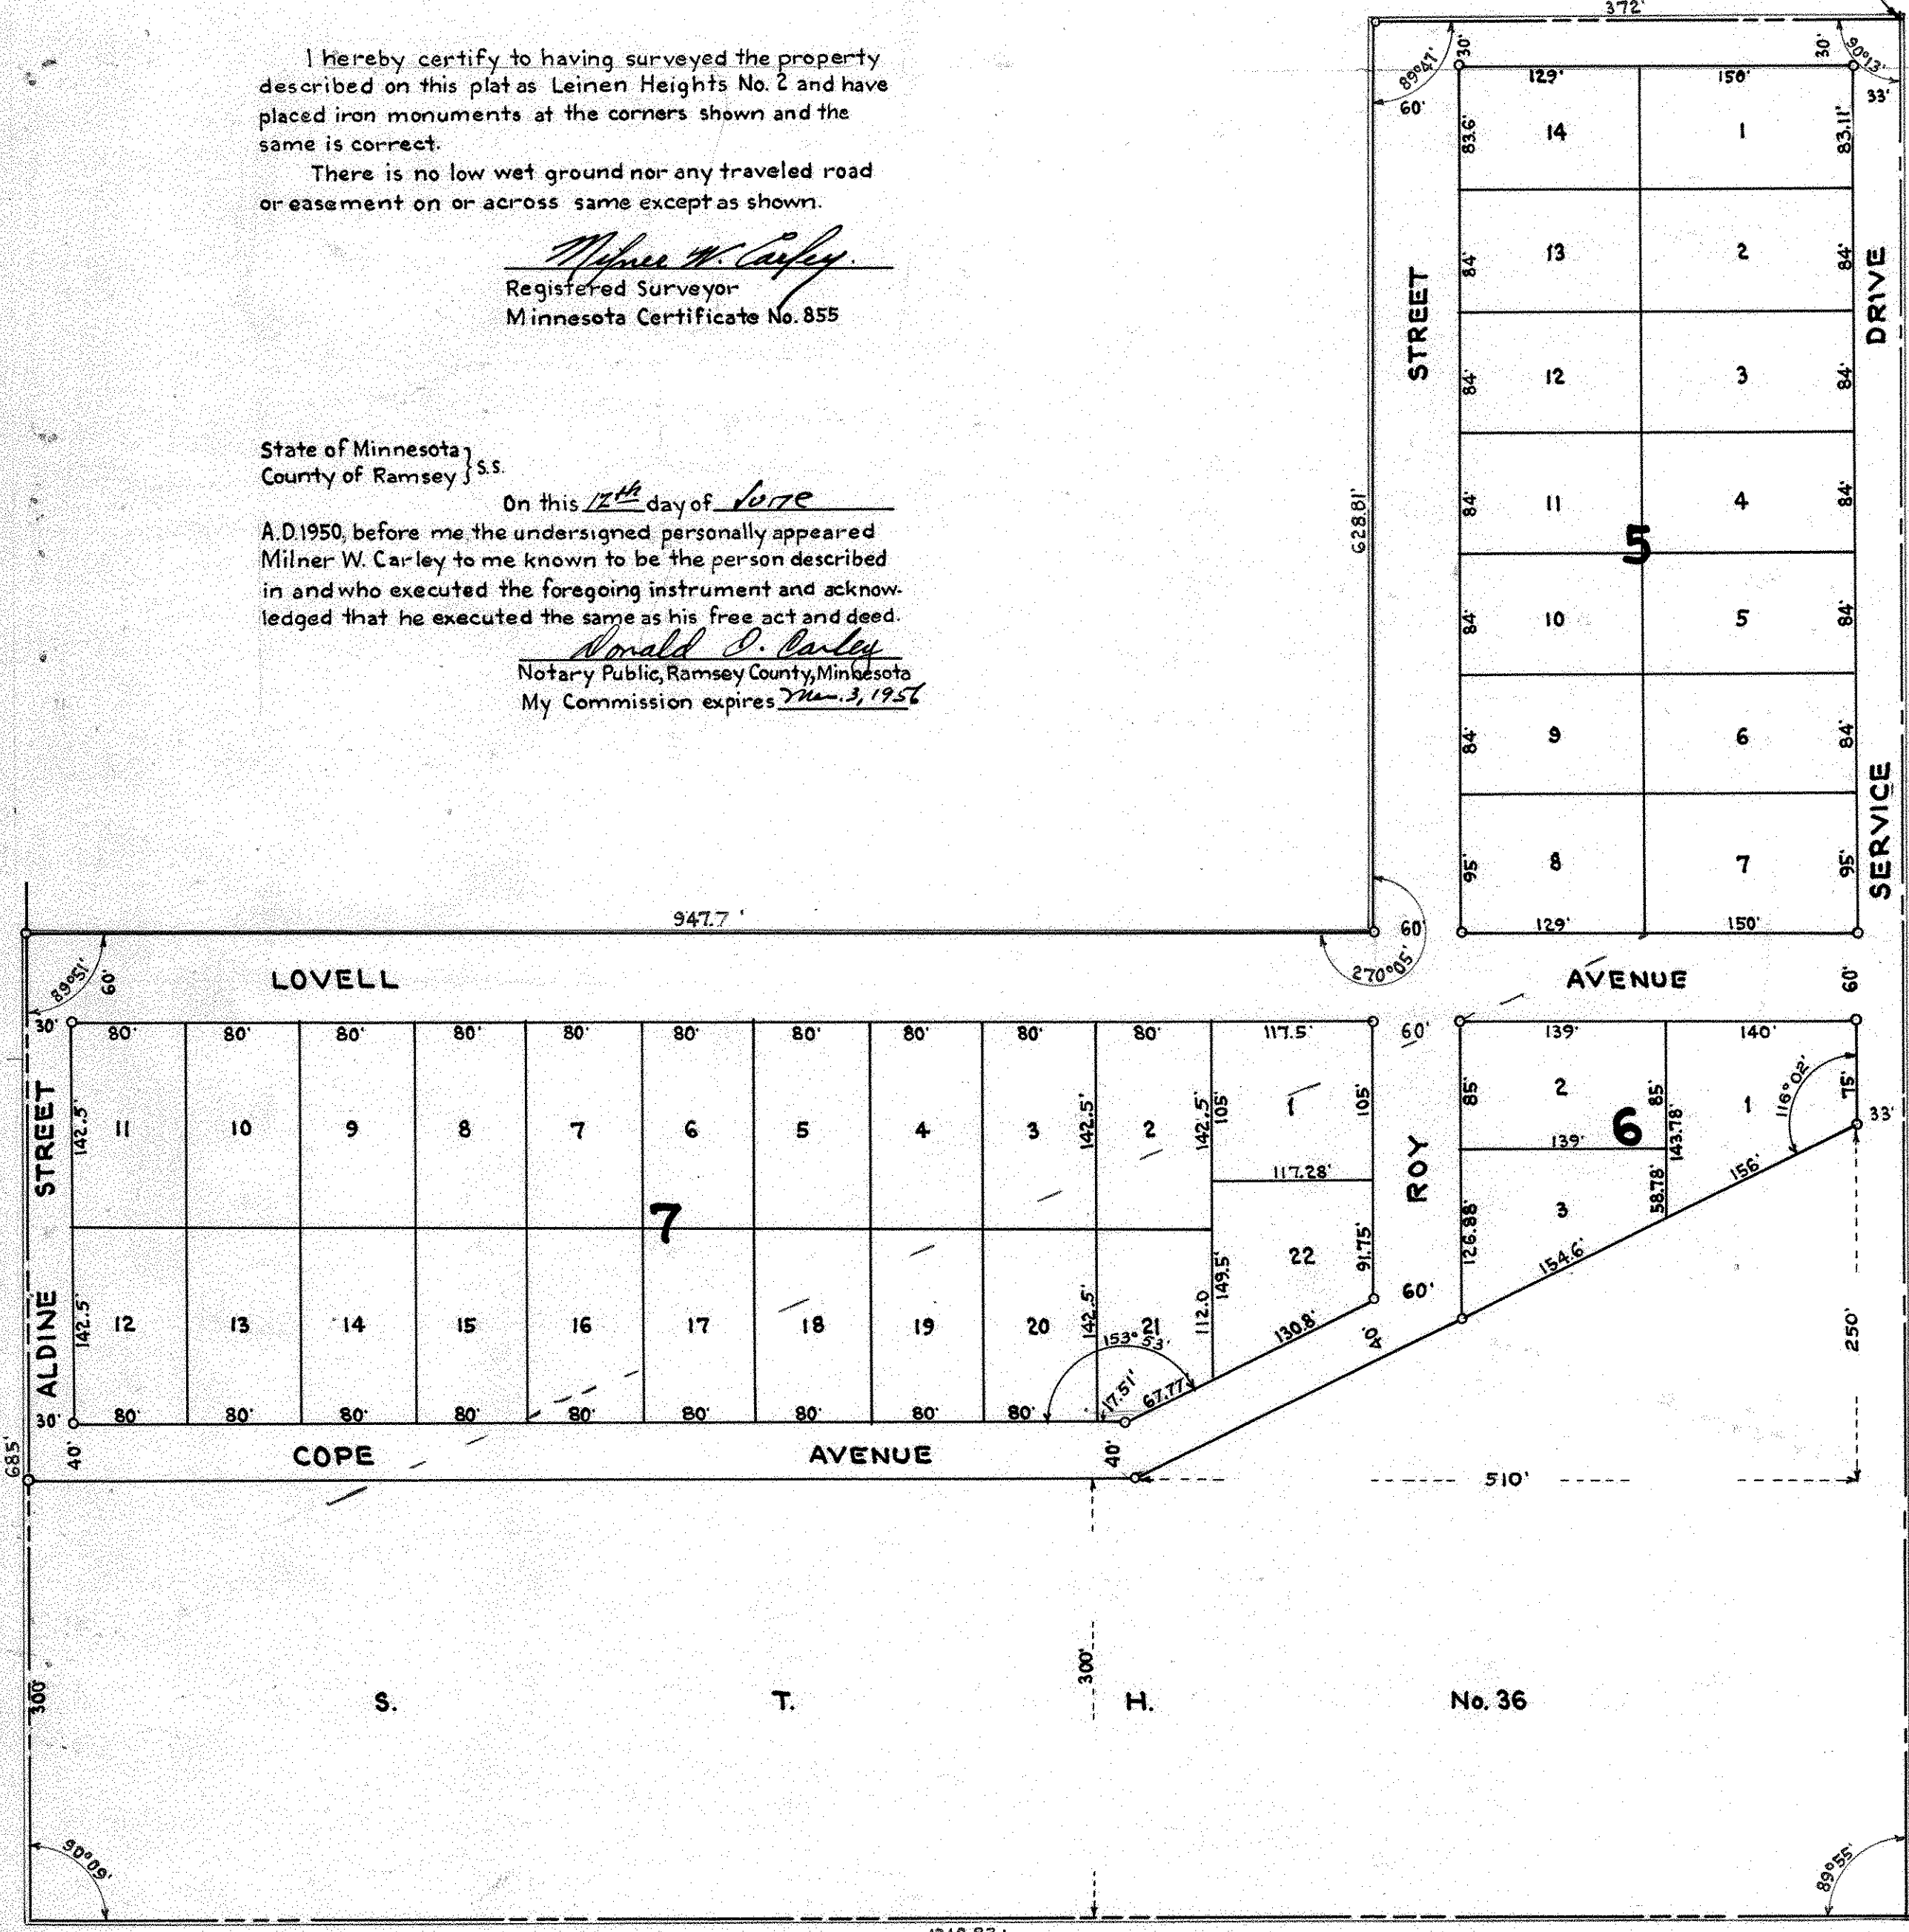

S. T. H. (SNELLING AVENUE) No. 51

State of Minnesota }  
County of Ramsey } s.s.

On this 12<sup>th</sup> day of June A.D. 1950 before me the undersigned personally appeared Mary E. Untereker,

widow, William F. Untereker and Clementine F. Untereker, husband and wife, Agnes M. Leinen, unmarried, Philomena B. Leinen, unmarried, Frank A. Leinen and Susan Leinen, husband and wife, and John P. Kartheiser and Angela Kartheiser, husband and wife, to me known to be the persons described in and who executed the foregoing instrument and acknowledged that they executed the same as their free act and deed.

*Donald P. Carley*  
Notary Public, Ramsey County, Minnesota  
My Commission expires Mar. 3, 1956

Accepted by the Council June 6<sup>th</sup> A.D. 1950  
Approved June 6<sup>th</sup> A.D. 1950  
*George M. Mendenhall*  
Village Clerk

Accepted and approved this 18<sup>th</sup> day of July A.D. 1950  
*George H. Bergeson*  
*Herbert H. West*  
*Alfred D. Crumpton*  
*Milton*  
Plat Commission  
Commissioner of Public Works

This is to certify that we, Mary E. Untereker, widow, William F. Untereker and Clementine F. Untereker, husband and wife, Agnes M. Leinen, unmarried, Philomena B. Leinen, unmarried, Frank A. Leinen and Susan Leinen, husband and wife, and John P. Kartheiser and Angela Kartheiser, husband and wife, owners of; The East three-hundred-seventy-two (372) feet and except the East three hundred seventy-two (372) feet the South six hundred eighty-five (685) feet of the Northeast one-quarter (NE 1/4) of the Southeast one-quarter (SE 1/4) of Section nine (9) Town twenty-nine (29) North, Range twenty-three (23) West, except that part thereof taken for S.T.H. No. 36, subject to the rights of the State of Minnesota in S.T.H. No. 36 and S.T.H. No. 51, have caused the same to be surveyed and platted and hereafter known as Leinen Heights No. 2 as shown by this plat and hereby dedicate to the public and for the public use forever all avenues and streets as shown.

Witness our hands and seal this 12<sup>th</sup> day of June A.D. 1950

In presence of  
*Leola J. Edlund*  
*Edwin Gallagher*  
*Joseph J. Leinen*  
*Thomas J. Pratzel*

*Mary E. Untereker*  
*William F. Untereker*  
*Clementine F. Untereker*  
*Agnes M. Leinen*  
*Philomena B. Leinen*  
*Frank A. Leinen*  
*Susan Leinen*  
*John P. Kartheiser*  
*Angela Kartheiser*

Recorded July 13, 1950  
Abstract # 1235334