


# HAFNER PARK

## RAMSEY CO., MINN.

SCALE - 1 IN. = 100 FT.  
o INDICATES IRON MON.

R. C. WOLFGRAM  
SURVEYOR

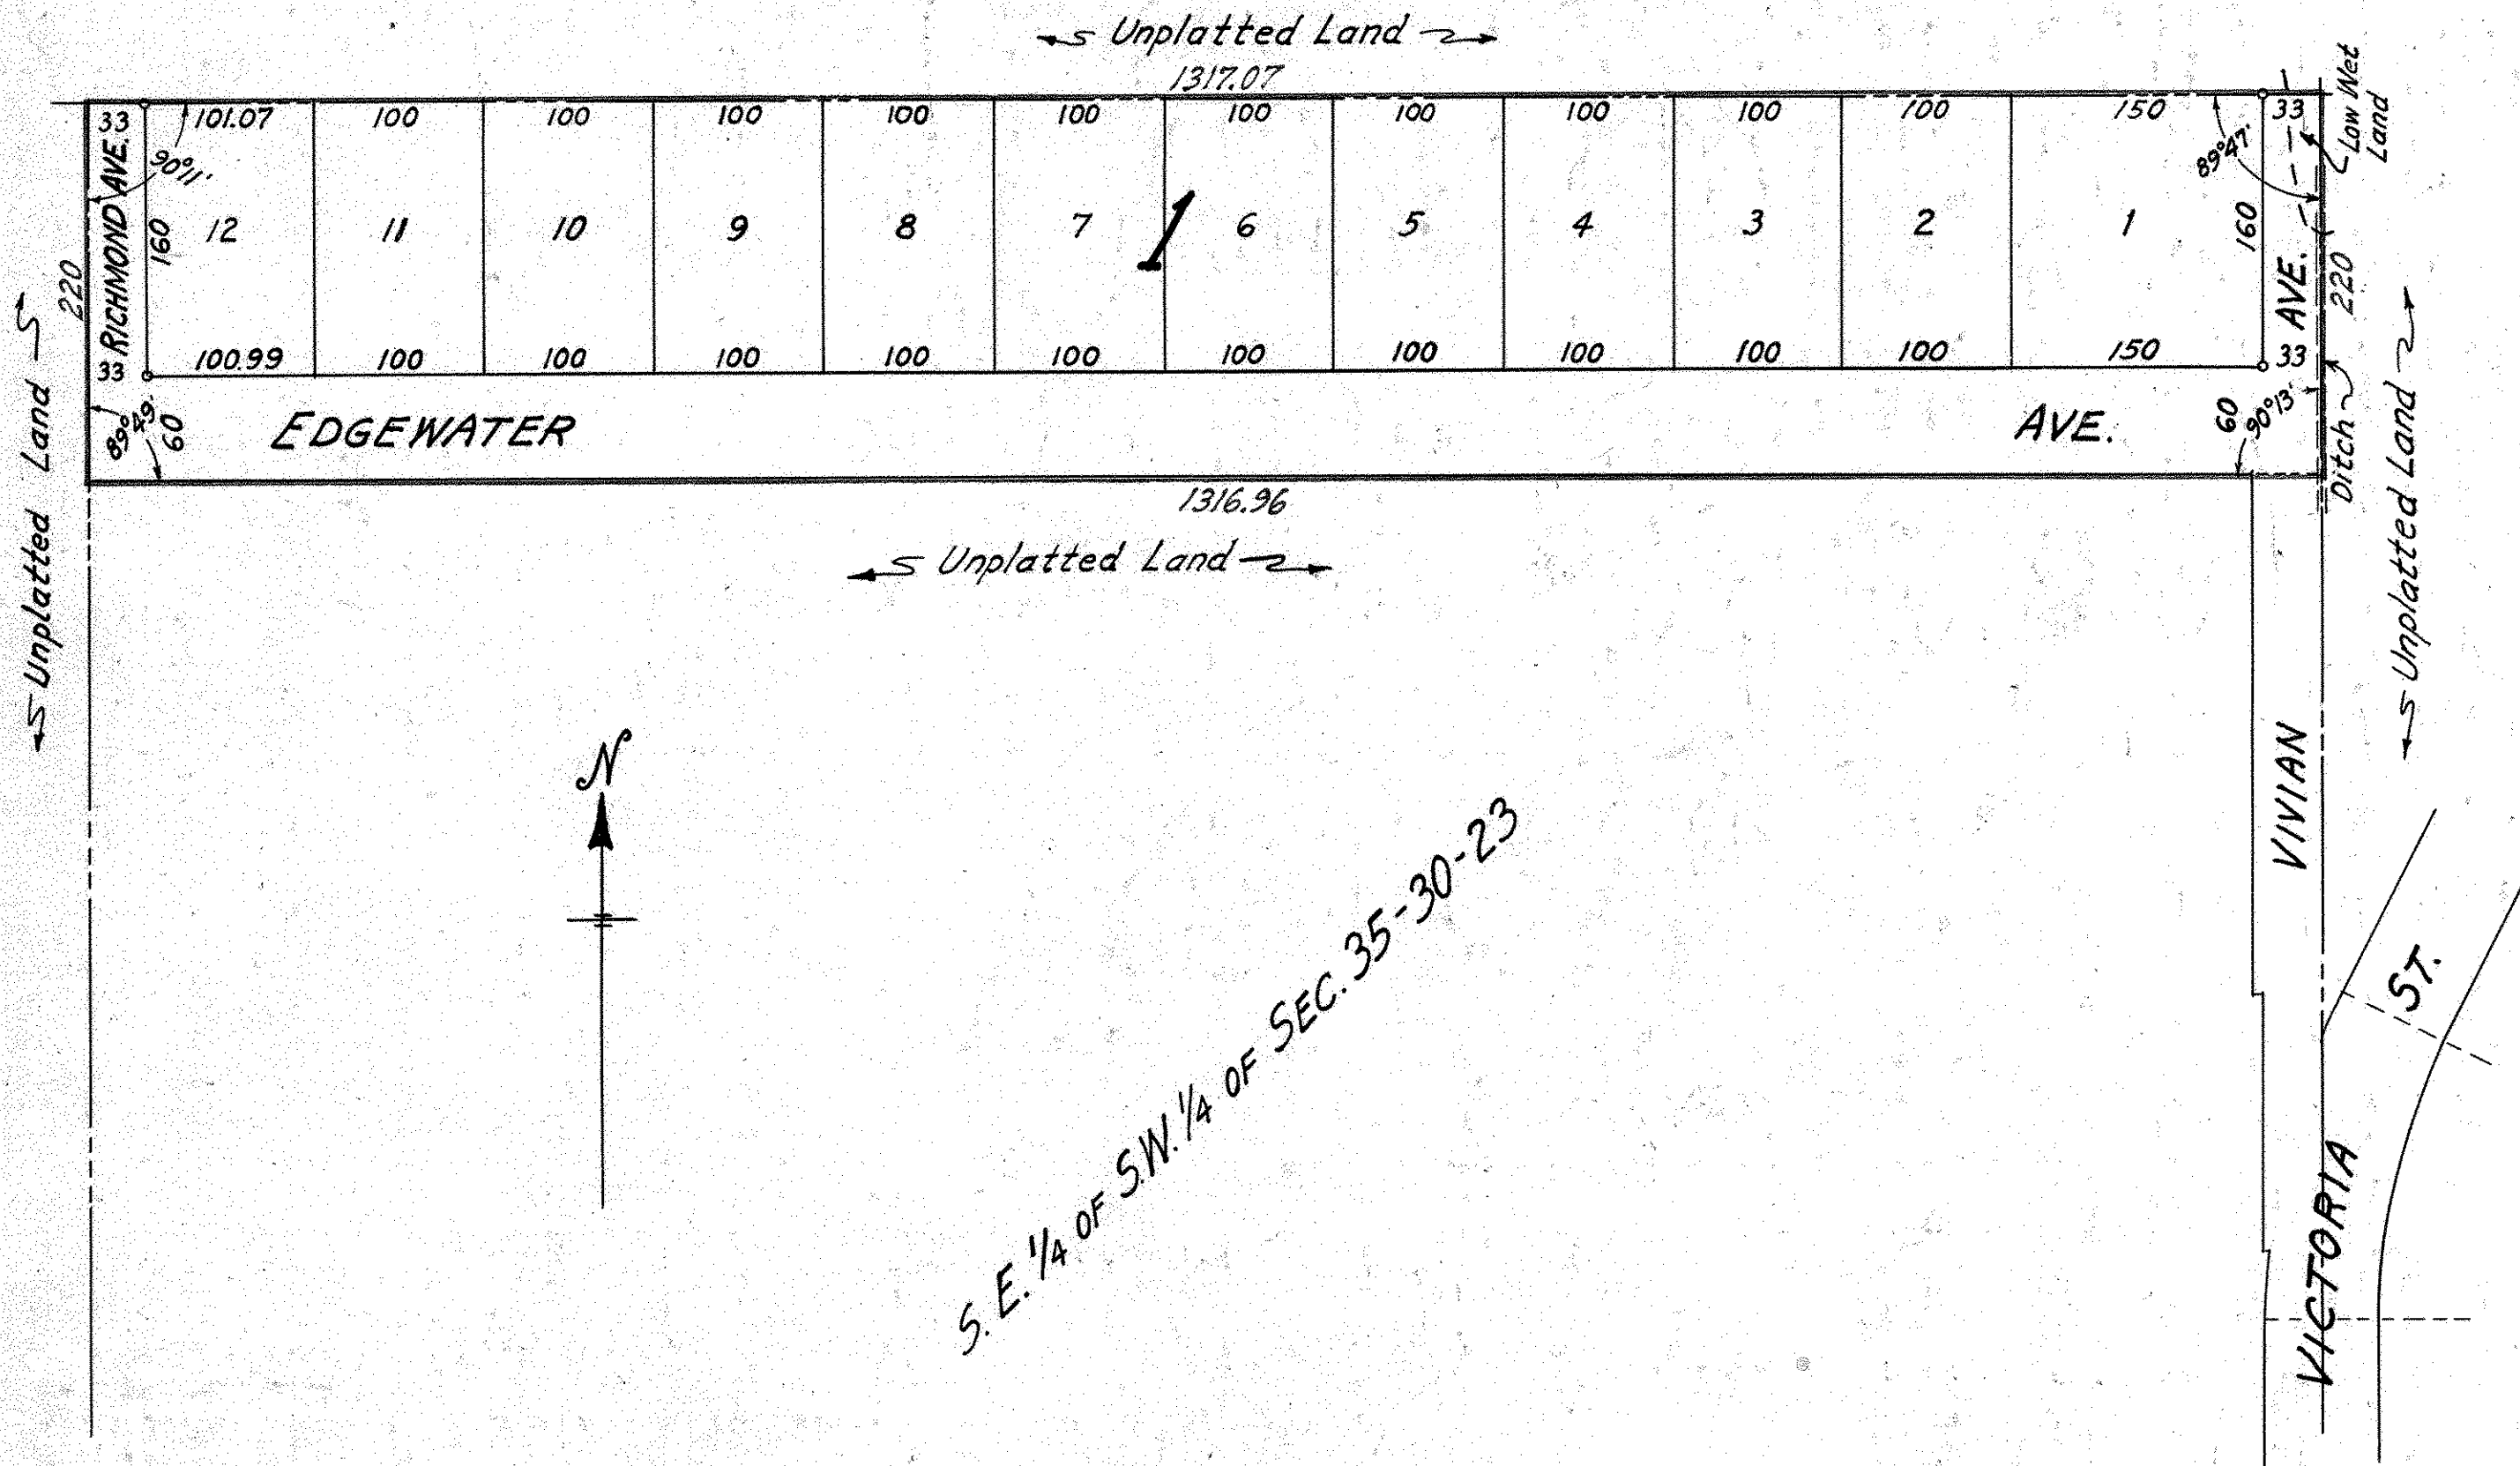

This is to certify that we, Paul R. Hafner and Sarah G. Hafner, husband and wife, and James F. Keely and Audrey G. Keely, husband and wife, owners, and Minnesota Federal Savings and Loan Association, a corporation organized under the laws of the United States of America, mortgagee, of the North two hundred twenty (220) feet of the Southeast quarter (S.E. 1/4) of Southwest quarter (S.W. 1/4) of Section thirty-five (35), Township thirty (30) North, Range twenty-three (23) West have caused the same to be surveyed and platted and hereafter known as Hafner Park as shown by this plat, and hereby dedicate to the public and for the public use forever all avenues as shown.

Witness our hands and seal this 18<sup>th</sup> day of August A.D. 1950

In presence of  
 Annette E. Johnson Paul R. Hafner  
 Alice B. Daley Sarah G. Hafner  
 Annette E. Johnson James F. Keely  
 Alice B. Daley Audrey G. Keely

Minnesota Federal Savings and Loan Association  
 By H. C. Lindquist  
 Its Executive Vice President  
 By W. Beaupre Eldredge  
 Its Secretary

State of Minnesota }  
 County of Ramsey } s.s.  
 On this 18<sup>th</sup> day of August A.D. 1950 before me the undersigned personally appeared Paul R. Hafner and Sarah G. Hafner, husband and wife, James F. Keely and Audrey G. Keely, husband and wife, to me known to be the persons described in and who executed the foregoing instrument and acknowledged that they executed the same as their free act and deed.

Annette E. Johnson  
 Notary Public, Ramsey County, Minnesota  
 My Commission expires Aug 26, 1950

State of Minnesota }  
 County of Ramsey } s.s.  
 On this 18<sup>th</sup> day of August A.D. 1950 before me appeared H. C. Lindquist and W. Beaupre Eldredge who each being duly sworn did say that they are respectively the Executive Vice President and Secretary of Minnesota Federal Savings and Loan Association, a corporation organized under the laws of the United States of America, the corporation named in the foregoing instrument and the seal affixed to same instrument is the corporate seal of said corporation, and that said instrument was signed and sealed in behalf of said corporation by authority of its Board of Directors, and said Executive Vice President and said Secretary acknowledged said instrument to be the free act and deed of said corporation.

Annette E. Johnson  
 Notary Public, Ramsey County, Minnesota  
 My Commission expires Aug 26, 1950

Accepted and approved by the Board of County Commissioners this day of August A.D. 1950, Ramsey County, Minnesota.

Eugene R. Mound  
 County Auditor  
 Ramsey County, Minnesota.

I hereby certify to having surveyed the property described on this plat as Hafner Park and have placed iron monuments at the corners and the same is correct.  
 There is no low wet ground nor any traveled road or easement on or across same except as shown.

R. C. Wolfgram  
 Registered Surveyor  
 Minnesota Certificate No. 1340

State of Minnesota }  
 County of Ramsey } s.s.  
 On this 11<sup>th</sup> day of August A.D. 1950 before me the undersigned personally appeared R. C. Wolfgram, to me known to be the person described in and who executed the foregoing instrument and acknowledged that he executed the same as his free act and deed.

J. P. Emerson  
 Notary Public, Ramsey County, Minnesota  
 My Commission expires June 2, 1954

Accepted and approved by the Township Board of Mounds View Township

James L. Bueker  
 Clerk of Township

Accepted and approved this 24<sup>th</sup> day of August A.D. 1950

George H. Kernerud }  
 Herbert S. West } Plat Commission  
 Abraham D. Crumpton }  
 Milton Ross } Commissioner of Public Works