


GREENE'S HOMESITES

RAMSEY COUNTY MINNESOTA

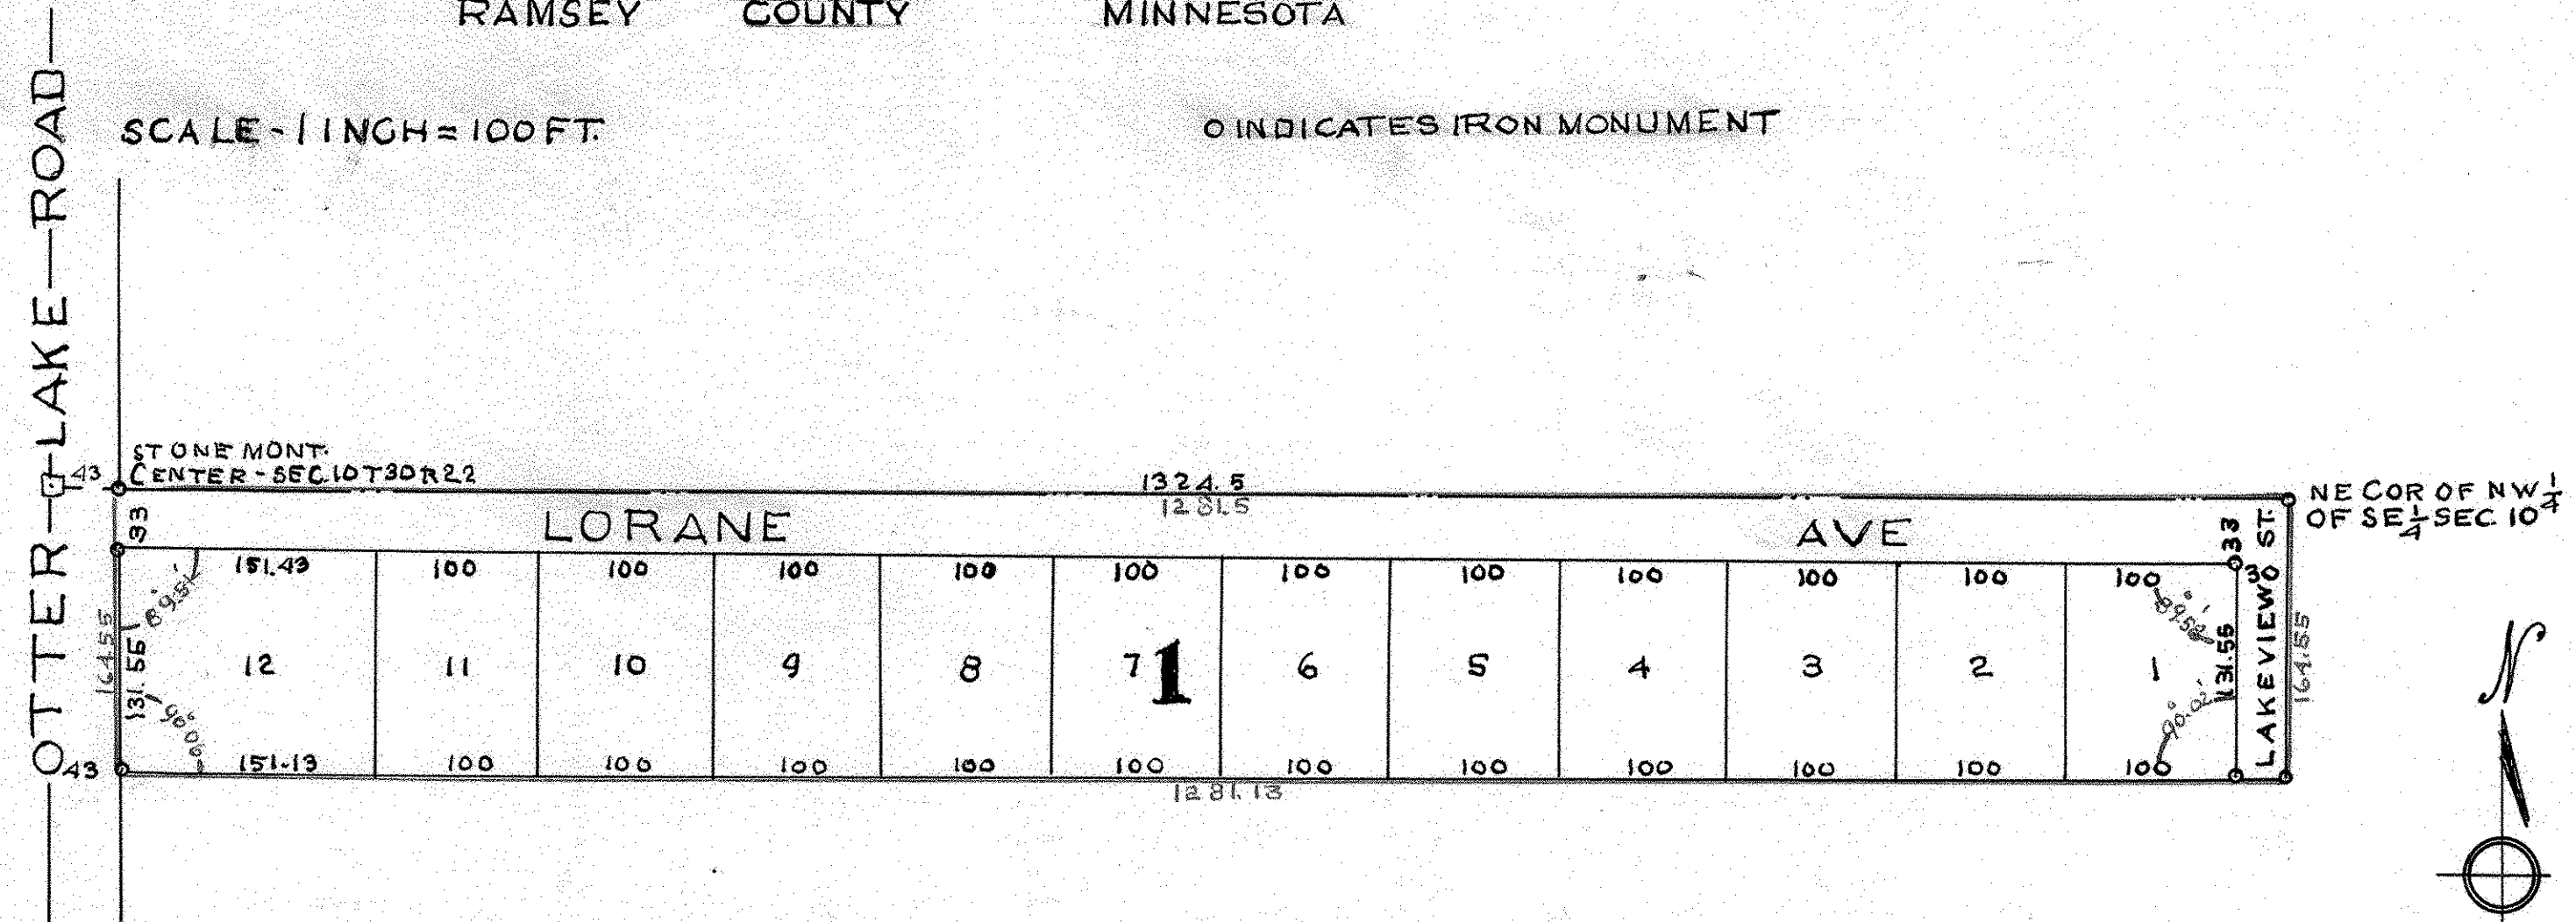

Thereby Certify to having surveyed the property described on this plat as Greene's Homesites Ramsey County, Minnesota, and have placed iron monuments at the corners as shown and the same is correct. There is no low wet ground nor any traveled road or easement on or across same except as shown.

Charles Murray
Registered Civil Engineer and Land Surveyor
Minnesota Certificate No. 379

State of Minnesota } ss
County of Ramsey } on this 14th day of November 1950 before me the undersigned personally appeared Charles Murray to me well known and acknowledged that he executed the foregoing certificate as his own free act and deed.

F. J. REIF, Notary Public, Ramsey Co., Minn. Notary Public Ramsey County, Minnesota
My Commission expires July 11, 1953

This is to certify that Frank W. Greene and Florence E. Greene husband and wife owners of the North five acres of the Northwest Quarter of the Southeast Quarter (NW 1/4 of SE 1/4) section 10 T30N. R22W except the Otter Lake Road, have caused the same to be surveyed and platted and hereafter known as Greene's Homesites Ramsey County, Minnesota and hereby dedicate to the public for public use forever all streets, avenues and roads as shown on this plat.

Witness our hands and seals this 14th day of November 1950

In presence of
George W. Horned
Herbert A. West
Charles D. Campbell
Miller Rose

Frank W. Greene
Florence E. Greene

State of Minnesota } ss
County of Ramsey } on this 14th day of November 1950 before me the undersigned personally appeared Frank W. Greene and Florence E. Greene to me known to be the persons described in and who executed the foregoing instrument and acknowledged that they executed the same as their own free act and deed.

F. J. REIF, Notary Public, Ramsey Co., Minn. Notary Public Ramsey County, Minnesota
My Commission expires July 11, 1953

accepted and approved this 4th day of December 1950

George W. Horned
Herbert A. West
Charles D. Campbell
Miller Rose

Plot Commissioners
Commissioner of Public Works

Accepted and approved by the Township Board of White Bear Township
This 4th day of December 1950

Edman P. Harrison
Clerk of Township

Accepted and approved by the Board of County Commissioners
Ramsey County, Minnesota this 16th day of December 1950

Elyse Roman
County Auditor Ramsey County, Minnesota