


VICTORIA HILLS NO. 1

RAMSEY COUNTY, MINNESOTA

o Indicates iron monument

Scale 1 inch = 100 feet

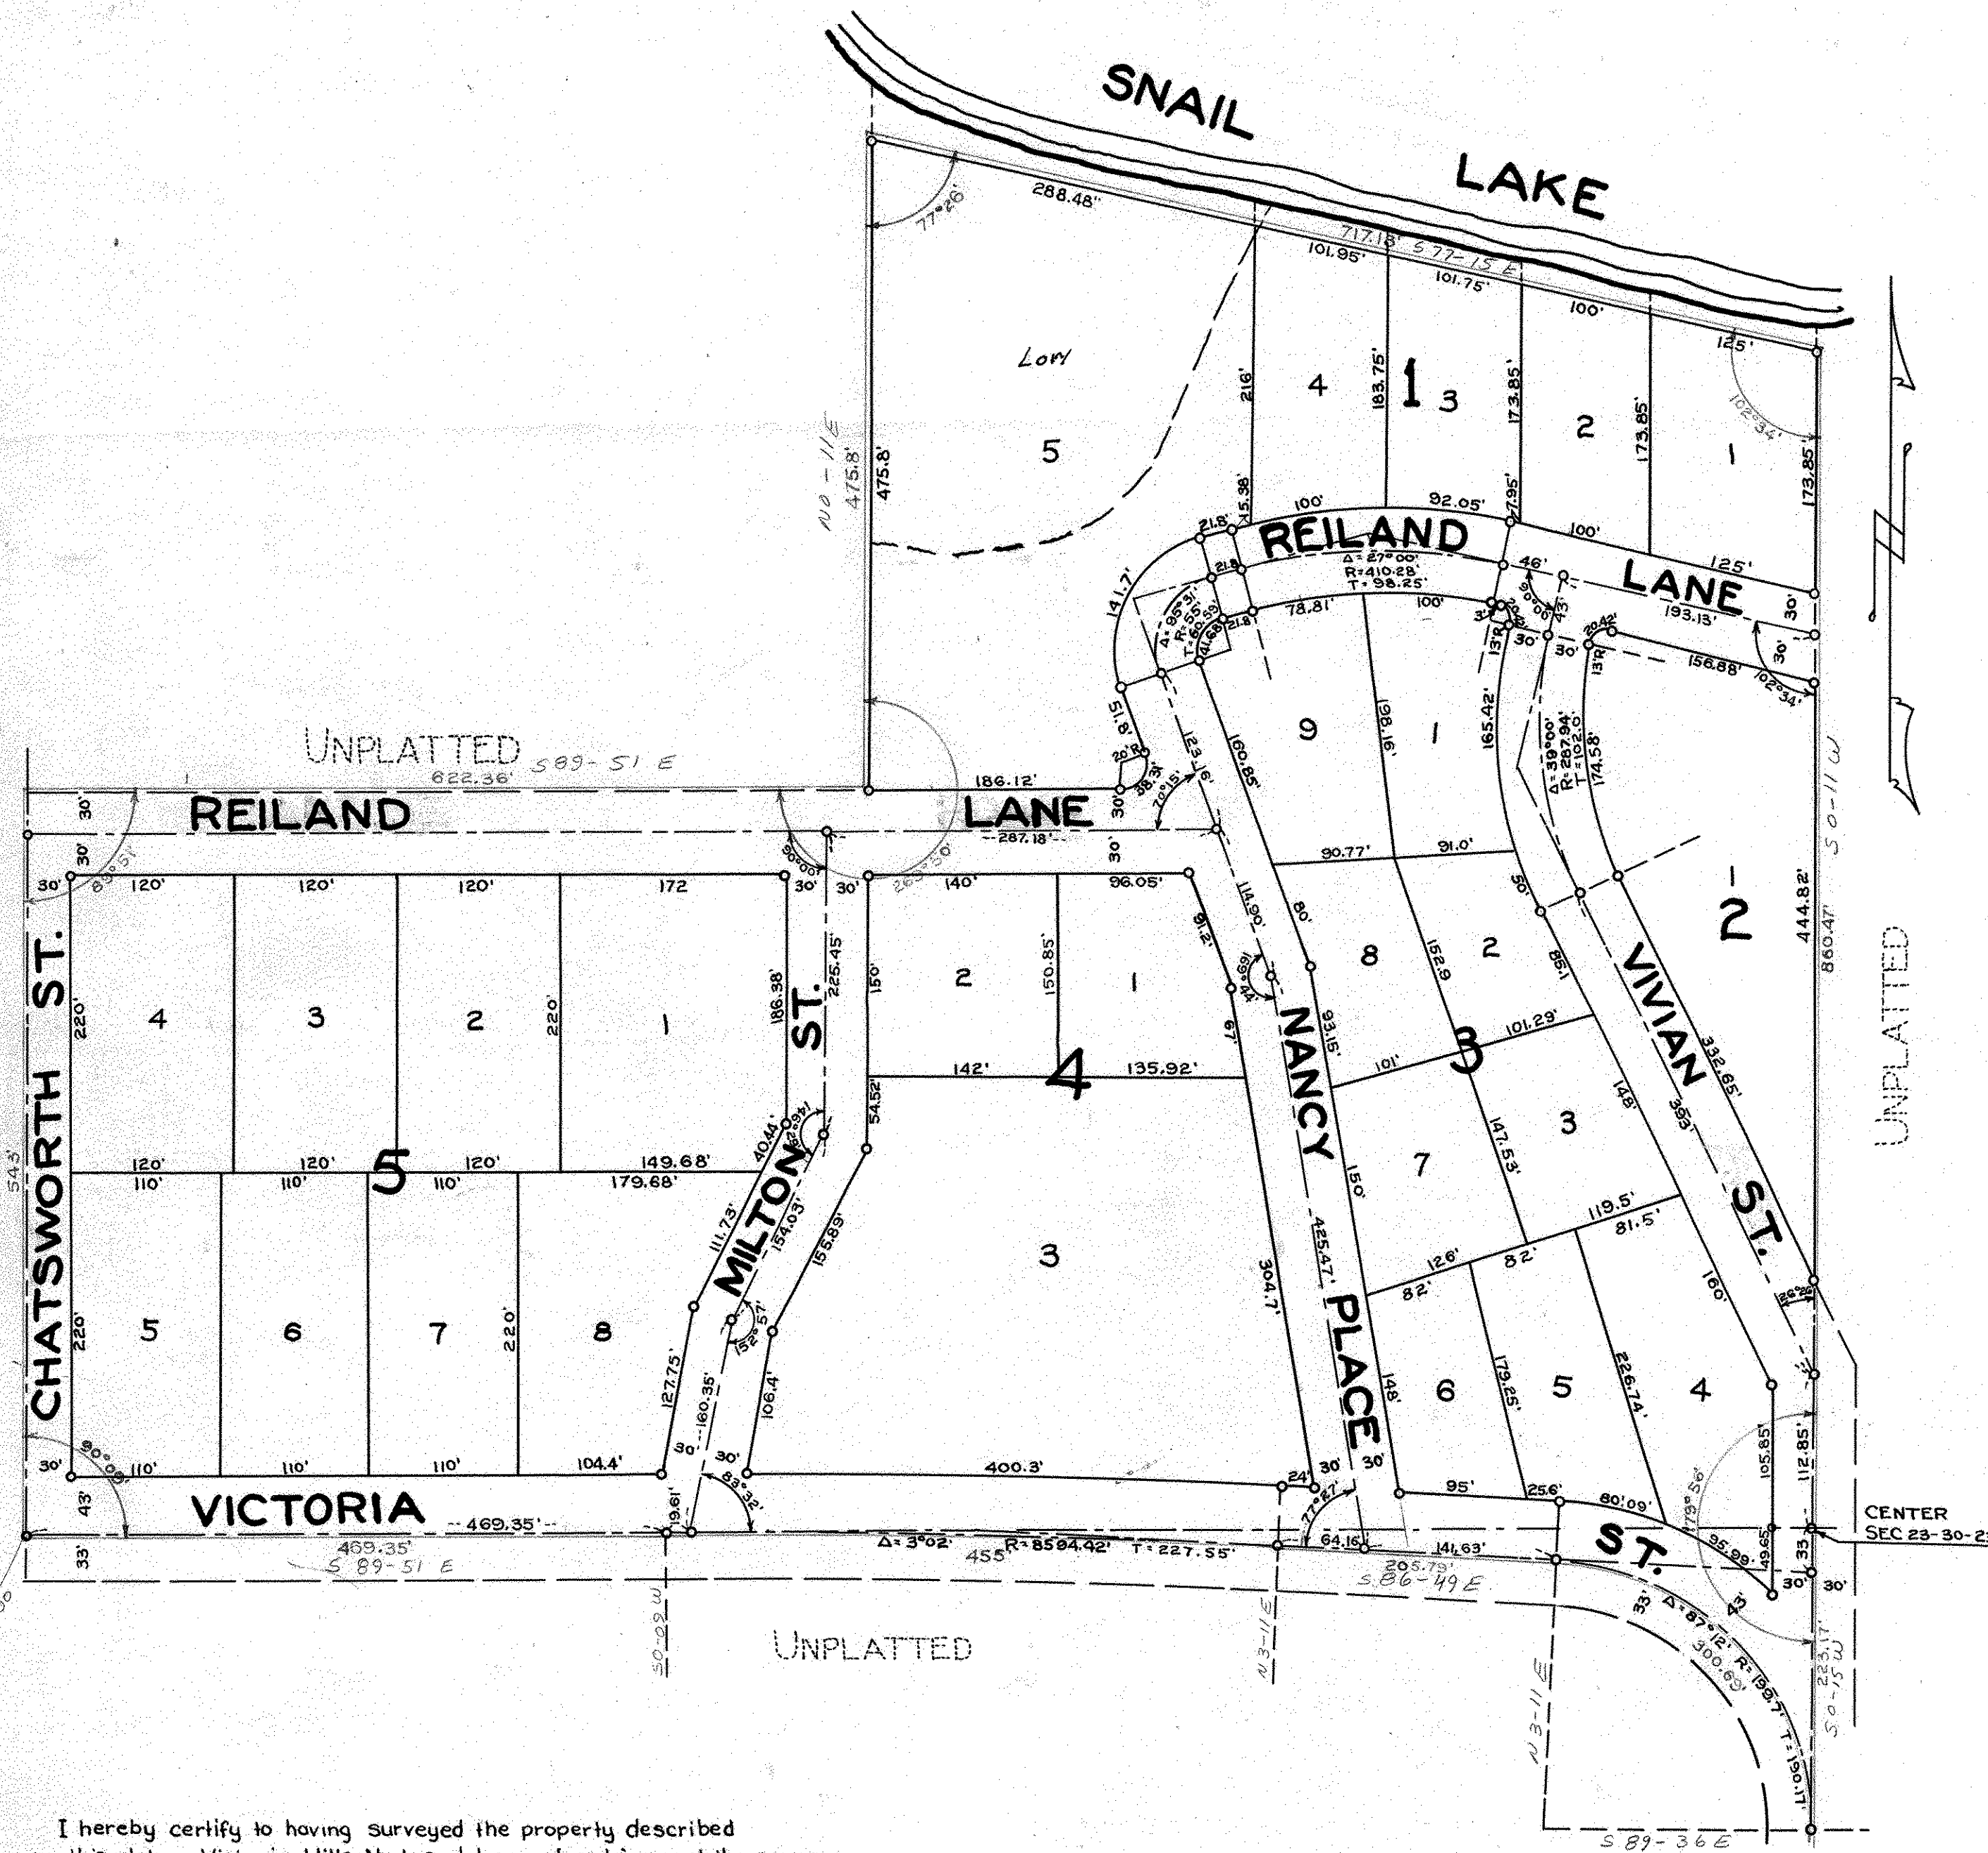

I hereby certify to having surveyed the property described on this plat as Victoria Hills No. 1 and have placed irons at the corners as shown and the same is correct. There is no low wet ground nor any traveled road or easement on or across same except as shown.

Milner W. Carley
Registered Surveyor
Minnesota Certificate No. 855

STATE OF MINNESOTA }
COUNTY OF RAMSEY } S.S. On this 15th day of Sept A.D. 1950
before me the undersigned personally appeared Milner W. Carley to me known to be the person described in and who executed the foregoing instrument and acknowledged that he executed the same as his free act and deed.

Donald J. Carley
Notary Public, Ramsey County, Minnesota
My Commission Expires Mar 3 1956

This is to certify that I, Victoria Fabianski, widow, owner of the East seven hundred (700) feet of Government Lot three (3) and except the East seven hundred (700) feet the South five hundred forty three (543) feet of said Government Lot three (3), Section twenty-three (23), Town thirty (30) North, Range twenty-three (23) West and all that part of the Northeast one-quarter (NE 1/4) of the Southwest one-quarter (SW 1/4) of said Section twenty-three (23) lying northerly and easterly of Victoria Street have caused the same to be surveyed and platted and hereafter known as "Victoria Hills No. 1", as shown on this plat and hereby dedicate to the public and for the public use forever all streets, avenues, places and roads as shown.

Witness our hand and seal this 21 day of Sept A.D. 1950

In presence of

Leslie J. Edhlund Victoria Fabianski
Robert M. Knudsen

STATE OF MINNESOTA }
COUNTY OF RAMSEY } S.S. On this 29th day of Sept A.D. 1950 before me the undersigned personally appeared Victoria Fabianski, widow, to me known to be the person described in and who executed the foregoing instrument and acknowledged that she executed the same as her free act and deed.

Donald J. Carley
Notary Public, Ramsey County, Minnesota
My Commission Expires Mar 3 1956

Accepted and Approved this 20th day of October A.D. 1950

George H. Stenrod
Herbert L. West } Plat Commission
Abraham D. Crampston
Milton Rosen } Commissioner of Public Works

Accepted and approved by the Board of County Commissioners this 23rd day of Oct A.D. 1950. Ramsey County, Minnesota.

Angela Annand
County Auditor, Ramsey County, Minnesota.

Accepted and Approved by the Township Board of Mounds View Township

June L. Bucher Clerk of Township

Recorded Oct. 26, 1950
Abstract # 1243543