


BONA ADDITION

RAMSEY COUNTY, MINNESOTA

o Indicates iron monument

Scale 1 inch = 50 feet

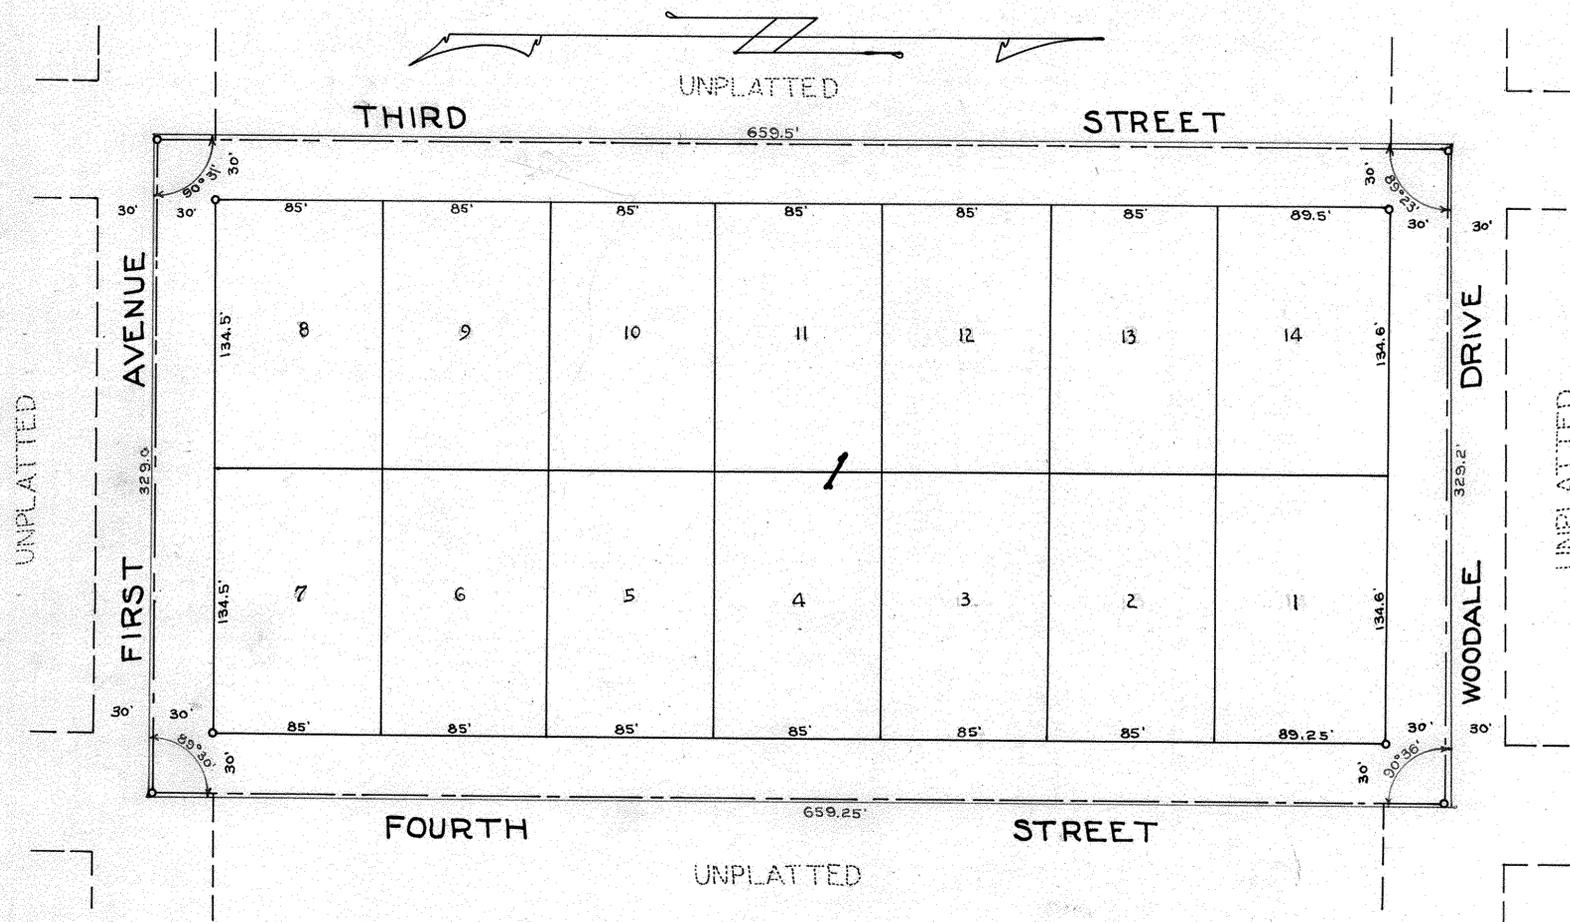

This is to certify that we, Bernard M. Bona and Sophia A. Bona, husband and wife, owners of Block one (1) Ironworks First Addition and the vacated alley therein have caused the same to be platted and hereafter known as Bona Addition and hereby dedicate to the public and for the public use forever all streets, avenues and drives as shown.

Witness our hands and seal this 22nd day of Dec A.D. 1950

In presence of:

Donald J. Carley Bernard M. Bona
Edwin Gallagher Sophia A. Bona

STATE OF MINNESOTA } S.S.
COUNTY OF RAMSEY } On this 22nd day of Dec A.D. 1950
before me the undersigned personally appeared Bernard M. Bona and Sophia A. Bona husband and wife, to me known to be the persons described in and who executed the foregoing instrument and acknowledged that they executed the same as their free act and deed.

Donald J. Carley
Notary Public, Ramsey County, Minnesota
My Commission expires Mar 3 19 56

Accepted and approved this 22nd day of Dec A.D. 1950

George H. Herrold
Herbert S. West
Charles D. Crampton
Wilton Rose

} Plat Commission

Commissioner of Public Works

I hereby certify to having surveyed the property described on this plat as Bona Addition and have placed irons at the corners as shown and the same is correct. There is no low wet ground nor any travelled road or easement on or across same except as shown.

Milner W. Carley
Registered Surveyor
Minnesota Certificate No. 855

STATE OF MINNESOTA } S.S.
COUNTY OF RAMSEY } On this 11th day of Oct A.D. 1950 before me the undersigned personally appeared Milner W. Carley to me known to be the person described in and who executed the foregoing instrument and acknowledged that he executed the same as his free act and deed.

Donald J. Carley
Notary Public, Ramsey County, Minnesota
My Commission expires Mar 3 19 56

Accepted and approved by the Township Board of Mounds View Township

Ernie L. Bucher
Clerk

Accepted and approved by the Ramsey County Board of Commissioners this 26 day of December A.D. 1950

Agne Amundson
County Auditor