


# ARNER ADDITION

RAMSEY COUNTY, MINNESOTA.

2421

o Indicates iron monument.

Scale 1 inch=100 feet.

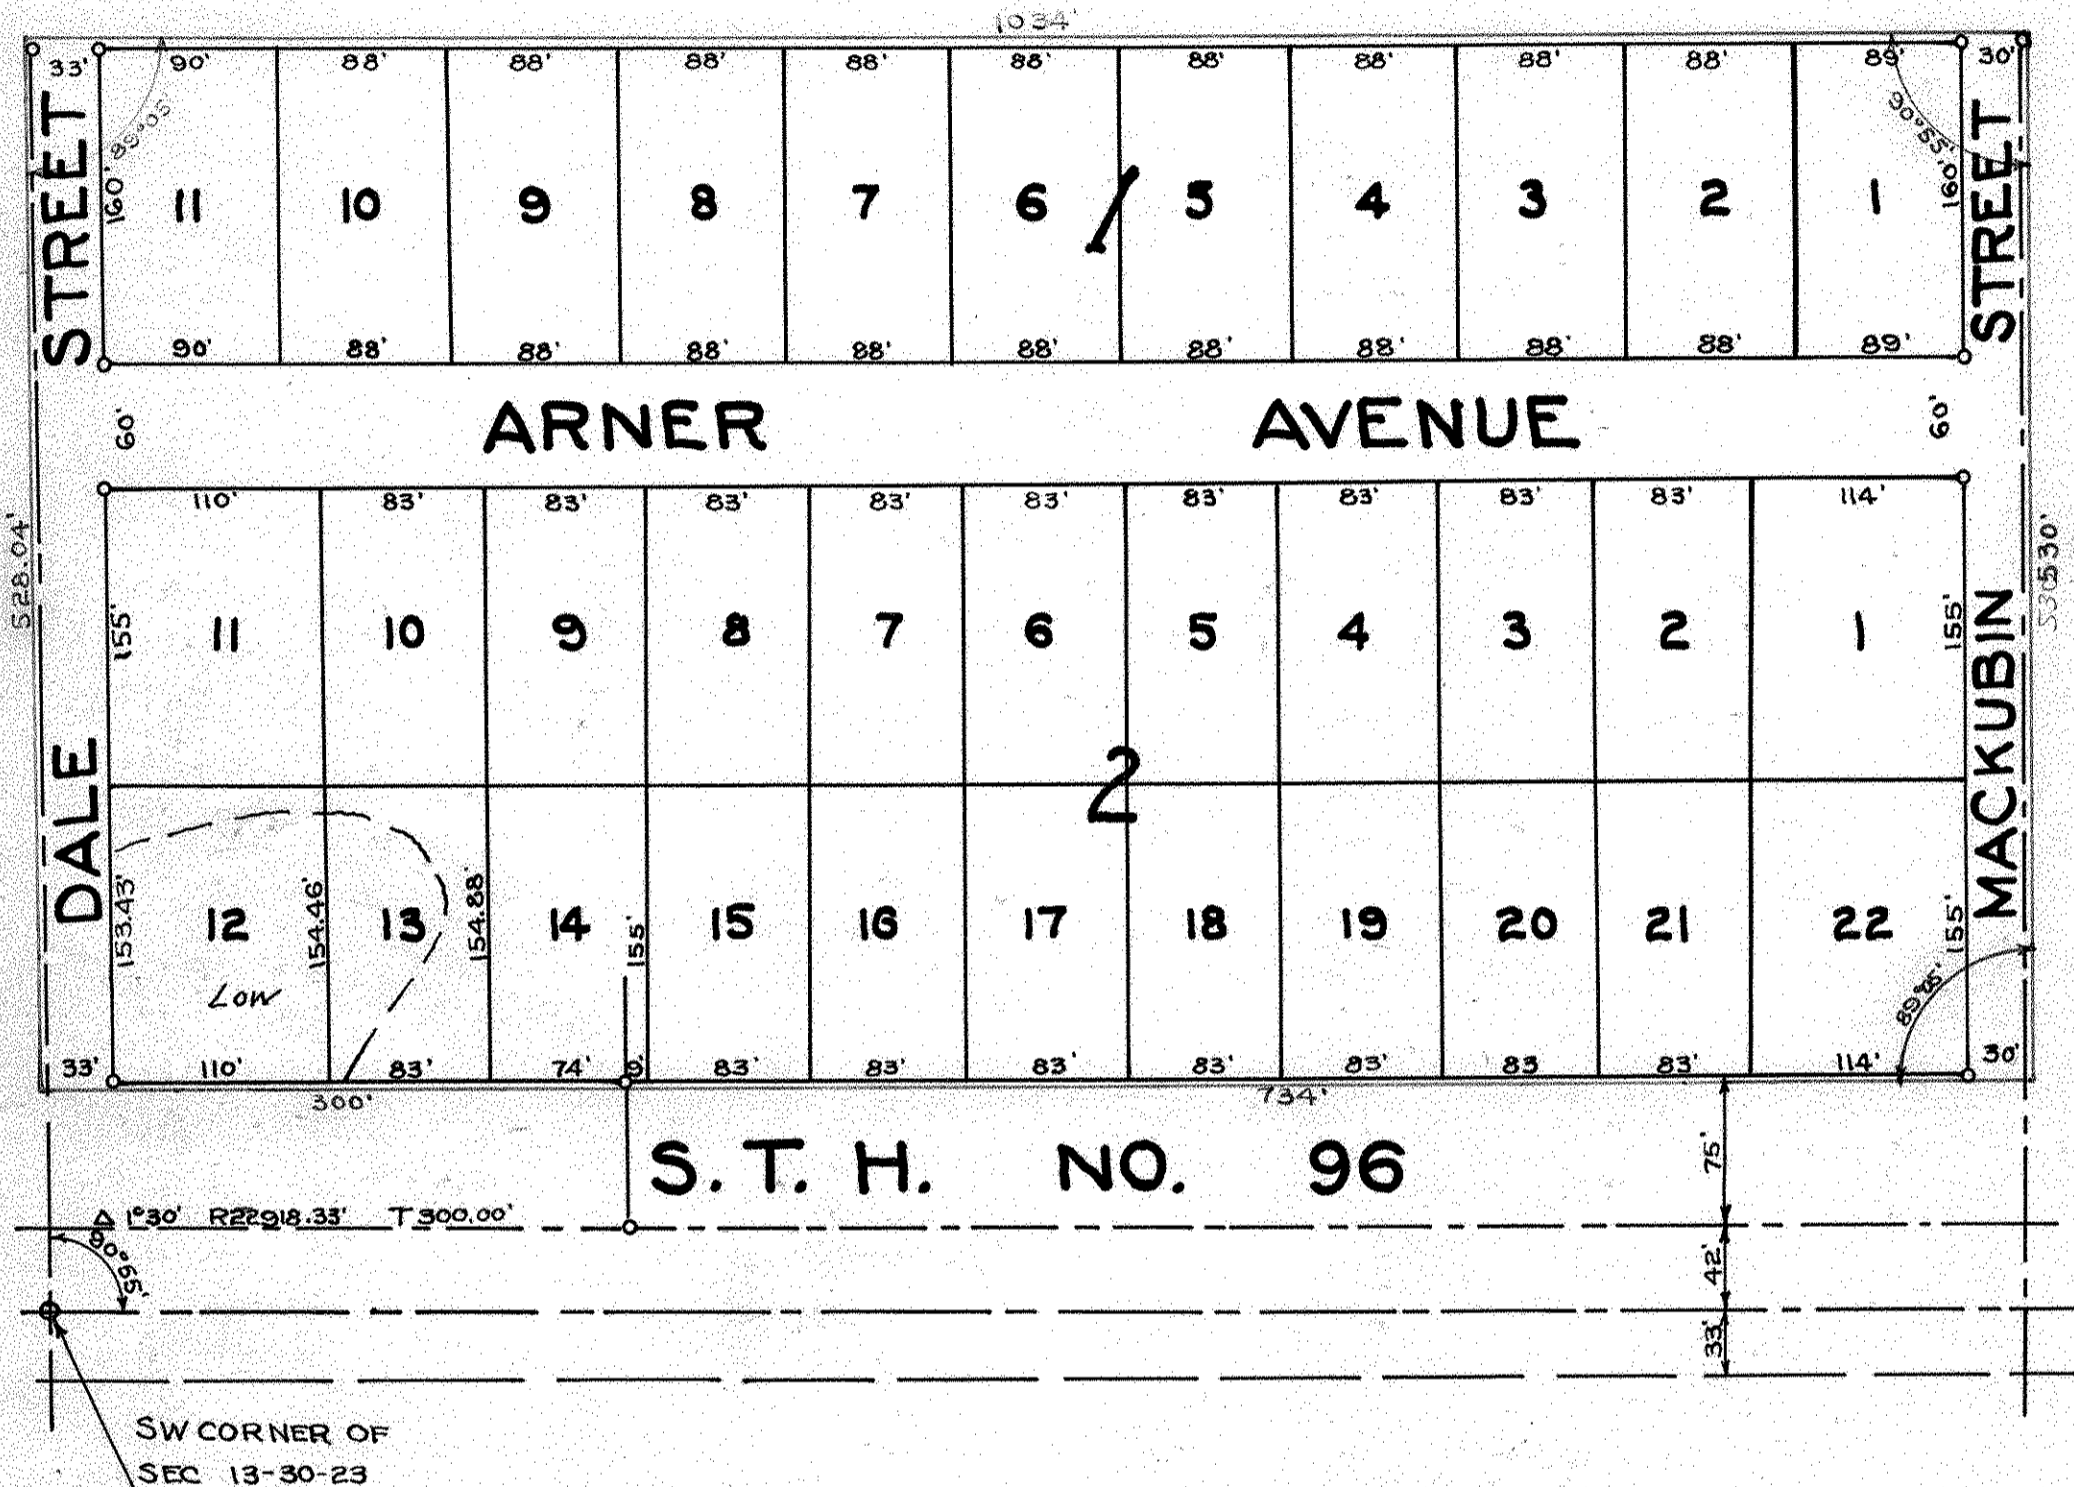

This is to certify that we, Samuel H. Arner and Blanche E. Arner husband and wife, owners and The Federal Land Bank of St. Paul a corporation organized under the laws of the United States of America, mortgagees of; All that part of the West one thousand thirty-four (1034) feet of the South six hundred forty-seven (647) feet of the Southwest quarter (S.W. 1/4) of the Southwest quarter (S.W. 1/4) of Section thirteen (13) Town thirty (30) North, Range twenty-three (23) West lying North of S.T.H. No. 96 subject to the rights of the State of Minnesota in S.T.H. No. 96 have caused the same to be surveyed and platted and hereafter known as Arner Addition, as shown by this plat, and hereby dedicate to the public and for the public use forever all avenues and streets as shown.

Witness our hands and seal this 30<sup>th</sup> day of October A.D. 1950  
In presence of

Gerald J. Houder Samuel H. Arner  
Donald J. Carley Blanche E. Arner  
J. D. Louquist The Federal Land Bank of St. Paul  
H. H. Hummel By: [Signature] Its President  
[Signature] By: [Signature] Its Secretary

STATE OF MINNESOTA } S.S. On this 30<sup>th</sup> day of Oct. A.D. 1950 before me the  
COUNTY OF RAMSEY } undersigned personally appeared Samuel H. Arner and Blanche E. Arner, husband and wife,  
to me known to be the persons described in and who executed the foregoing instrument and  
acknowledged that they executed the same as their free act and deed.

Donald J. Carley  
Notary Public, Ramsey County, Minnesota.  
My commission expires Mar 3 1956

STATE OF MINNESOTA } S.S. On this 30<sup>th</sup> day of October A.D. 1950 before me the undersigned  
COUNTY OF RAMSEY } personally appeared M. D. Avery and M. E. Olson who each being duly sworn did say that they  
were respectively the President and Secretary of The Federal Land Bank of St. Paul  
a corporation organized under the laws of the United States of America, the corporation named in the  
foregoing instrument and the seal affixed to the same instrument is the corporate seal of said corporation  
and that said instrument was signed and sealed in behalf of said corporation by authority of its Board  
of Directors, and said President and said Secretary acknowledged said instrument to be the  
free act and deed of said corporation.

J. D. Louquist  
Notary Public Ramsey County, Minnesota  
My Commission Expires June 13 1955

Accepted and approved this 2<sup>nd</sup> day of Nov. A.D. 1950

Ernest G. Berroed  
Herbert S. West.  
Alvah D. Crampton  
Hilton Ross  
Plat Commission  
Commissioner of Public Works

Accepted and approved by the Township Board  
of Mounds View Township

Inure L. Bucked  
Clerk

Recorded Nov. 7, 1950  
Abstract # 1244632

I hereby certify to having surveyed the property described on this plat as Arner Addition and have placed irons at the corners as shown and the same is correct. There is no low wet ground nor any travelled road on or across same except as shown.

Milner W. Carley  
Registered Surveyor  
Minnesota Certificate No. 855

STATE OF MINNESOTA } S.S. On this 11<sup>th</sup> day of Oct. A.D. 1950  
COUNTY OF RAMSEY } before me the undersigned personally appeared Milner  
W. Carley to me known to be the person described in and  
who executed the foregoing instrument and acknowledged  
that he executed the same as his free act and deed.

Donald J. Carley  
Notary Public, Ramsey County, Minnesota  
My Commission expires Mar 3 1956

Accepted and approved by the Board of County Commissioners  
this 6 day of Nov. A.D. 1950 Ramsey County Minnesota

Eugene Amundson  
County Auditor