


KOWIL ADDITION

RAMSEY COUNTY, MINNESOTA.

o Indicates iron monument.

Scale 1 inch = 50 feet.

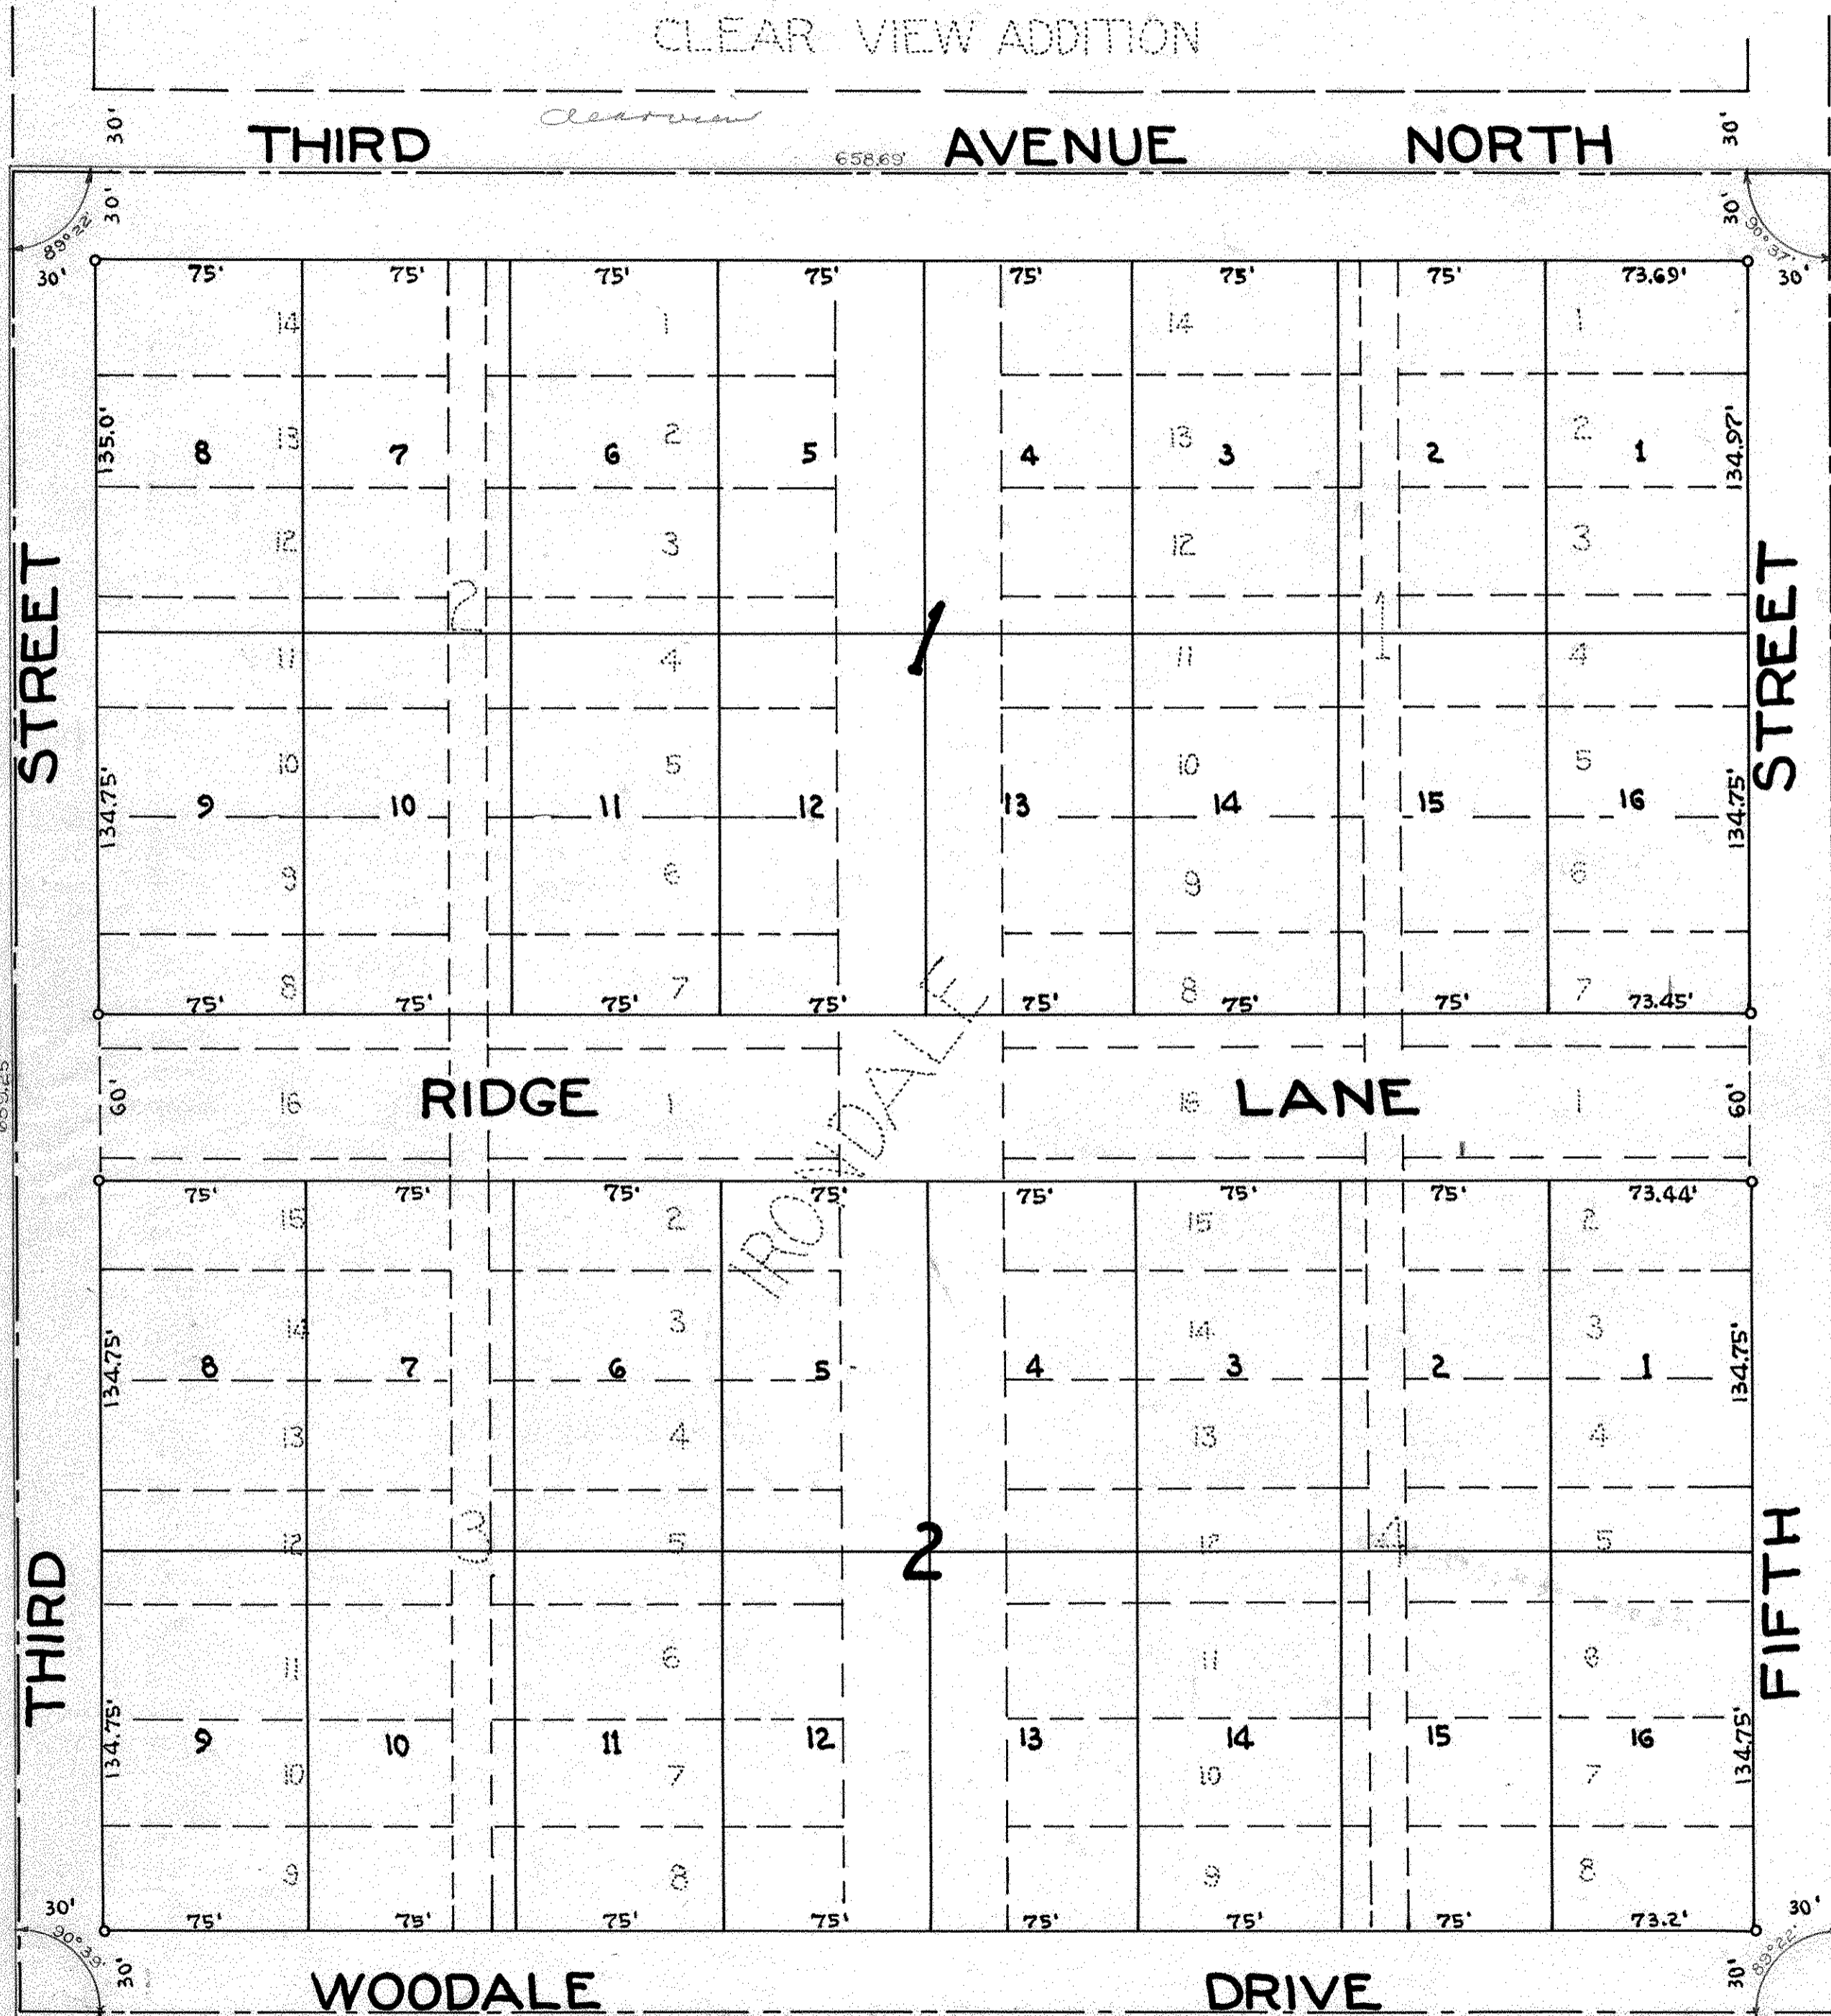

I hereby certify to having surveyed the property described on this plat as Kowil Addition and have placed irons at the corners as shown and the same is correct. There is no low wet ground nor any travelled road or easement on or across same except as shown.

Michael W. Carley
Registered Surveyor
Minnesota Certificate No. 855

STATE OF MINNESOTA } s.s.
COUNTY OF RAMSEY } On this 2nd day of Jan A.D. 1950 before me the undersigned personally appeared Milner W. Carley to me known to be the person described in and who executed the foregoing instrument and acknowledged that he executed the same as his free act and deed.

Ronald D. Carley
Notary Public, Ramsey County, Minnesota
My Commission expires Mar 3 1956

This is to certify that we John R. O'Connell and Louise M. O'Connell, husband and wife, owners of Irondale and the vacated streets and alleys therein have caused the same to be surveyed and platted and hereafter known as Kowil Addition as shown by this plat and hereby dedicate to the public and for the public use forever all streets drives and avenues as shown.

Witness our hands and seal this 5th day of Jan A.D. 1951

In presence of:

Ronald D. Carley
Leslie J. Edhlund

John R. O'Connell
Louise M. O'Connell

STATE OF MINNESOTA } s.s.
COUNTY OF RAMSEY } On this 5th day of Jan A.D. 1951 before me the undersigned personally appeared John R. O'Connell and Louise M. O'Connell, husband and wife to me known to be the persons described in and who executed the foregoing instrument and acknowledged that they executed the same as their free act and deed.

Ronald D. Carley
Notary Public, Ramsey County, Minnesota
My Commission expires Mar 3 1951

Accepted and approved this 21st day of March A.D. 1951

Abraham D. Crampton
Herbert J. West
Conrad David Locks
Hilton Ross

Plat Commission

Commissioner of Public Works

Accepted and approved by the board of County Commissioners this 26 day of March A.D. 1951, Ramsey County, Minnesota

Eugene Amundson
County Auditor, Ramsey County, Minnesota

Accepted and approved by the Township Board of Mounds View Township

Irvine L. Bucher
Clerk of Township

Recorded April 23, 1951
Abstract # 1255277

UNPLATTED

UNPLATTED

UNPLATTED