

CLINT'S ADDITION

RAMSEY COUNTY


o Indicates iron monument

MINNESOTA

Scale ~ 1 inch = 100 ft.

I hereby certify to having surveyed the property described on this plat as Clint's Addition and have placed iron monuments at the corners as shown and the same is correct. There is no low wet ground nor any travelled road or easement on or across same except as shown.

Milner W. Carley
Registered Surveyor
Minnesota Certificate No. 855

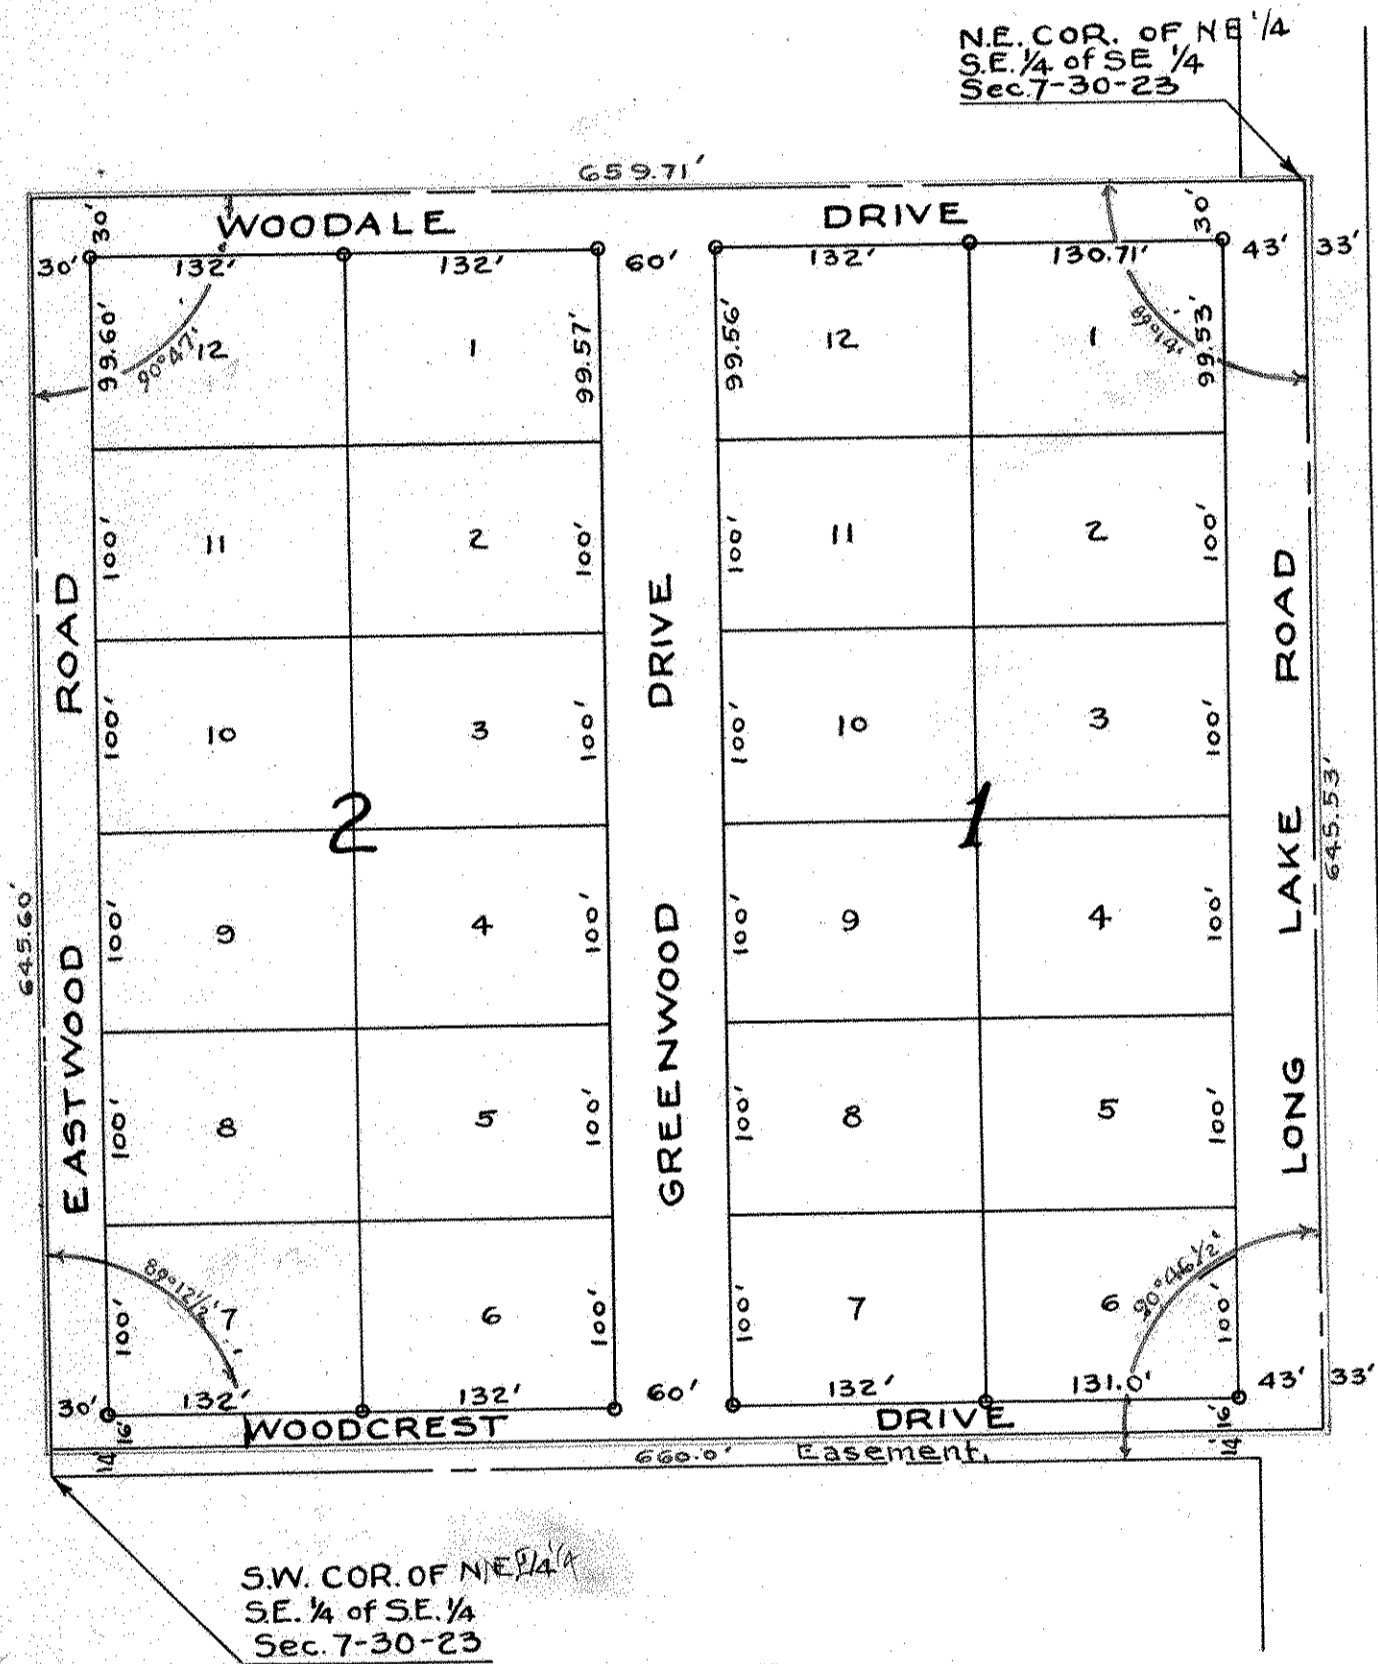

State of Minnesota } S.S.
County of Ramsey }
On this 15th day of June A.D. 1951 before me the undersigned personally appeared Milner W. Carley to me known to be the person described in and who executed the foregoing instrument and acknowledged that he did the same as his free act and deed.

Donald O. Carley
Notary Public, Ramsey County, Minnesota
My Commission expires Mar 3, 1956

This is to certify that we, Clinton A. Ratfield and Idell M. Ratfield, husband and wife, owners of the Northeast one-quarter (N.E. 1/4) of the Southeast one-quarter (S.E. 1/4) of the Southeast one-quarter (S.E. 1/4) of Section seven (7), Township thirty (30) North, Range twenty-three (23) West except the South fourteen (14) feet thereof have caused the same to be surveyed and platted and hereafter known as "Clint's Addition", as shown by this plat and hereby dedicate to the public and for the public use forever all drives, roads and streets as shown.

Witness our hands and seal this 22nd day of June A.D. 1951

In presence of
Donald O. Carley
John W. Zellgren

Clinton A. Ratfield
Idell M. Ratfield

State of Minnesota } S.S.
County of Ramsey }
On this 22nd day of June A.D. 1951 before me the undersigned personally appeared Clinton A. Ratfield and Idell M. Ratfield, husband and wife, to me known to be the persons described in and who executed the foregoing instrument and acknowledged that they executed the same as their free act and deed.

Donald O. Carley
Notary Public, Ramsey County, Minnesota
My Commission expires Mar 3, 1956

Accepted and approved this 10th day of July A.D. 1951

Abraham D. Crumpton
Herbert L. West
C. David Locks
Walter Rosen } Plat Commission
Commissioner of Public Works

Accepted by the Township Board May 22 A.D. 1951
Approved May 25 A.D. 1951
James L. Duerksen Township Clerk
(MOUNDSVIEW)

Accepted and approved by the Board of County Commissioners this 16th day of July A.D. 1951, Ramsey County, Minnesota
Eugene Amornik
County Auditor
Ramsey County, Minnesota

Recorded July 17, 1951
Abstract #1261437