


FAIRVIEW HEIGHTS ROSEVILLE MINNESOTA

o Indicates Iron Monument

Scale 1 in.=100ft.

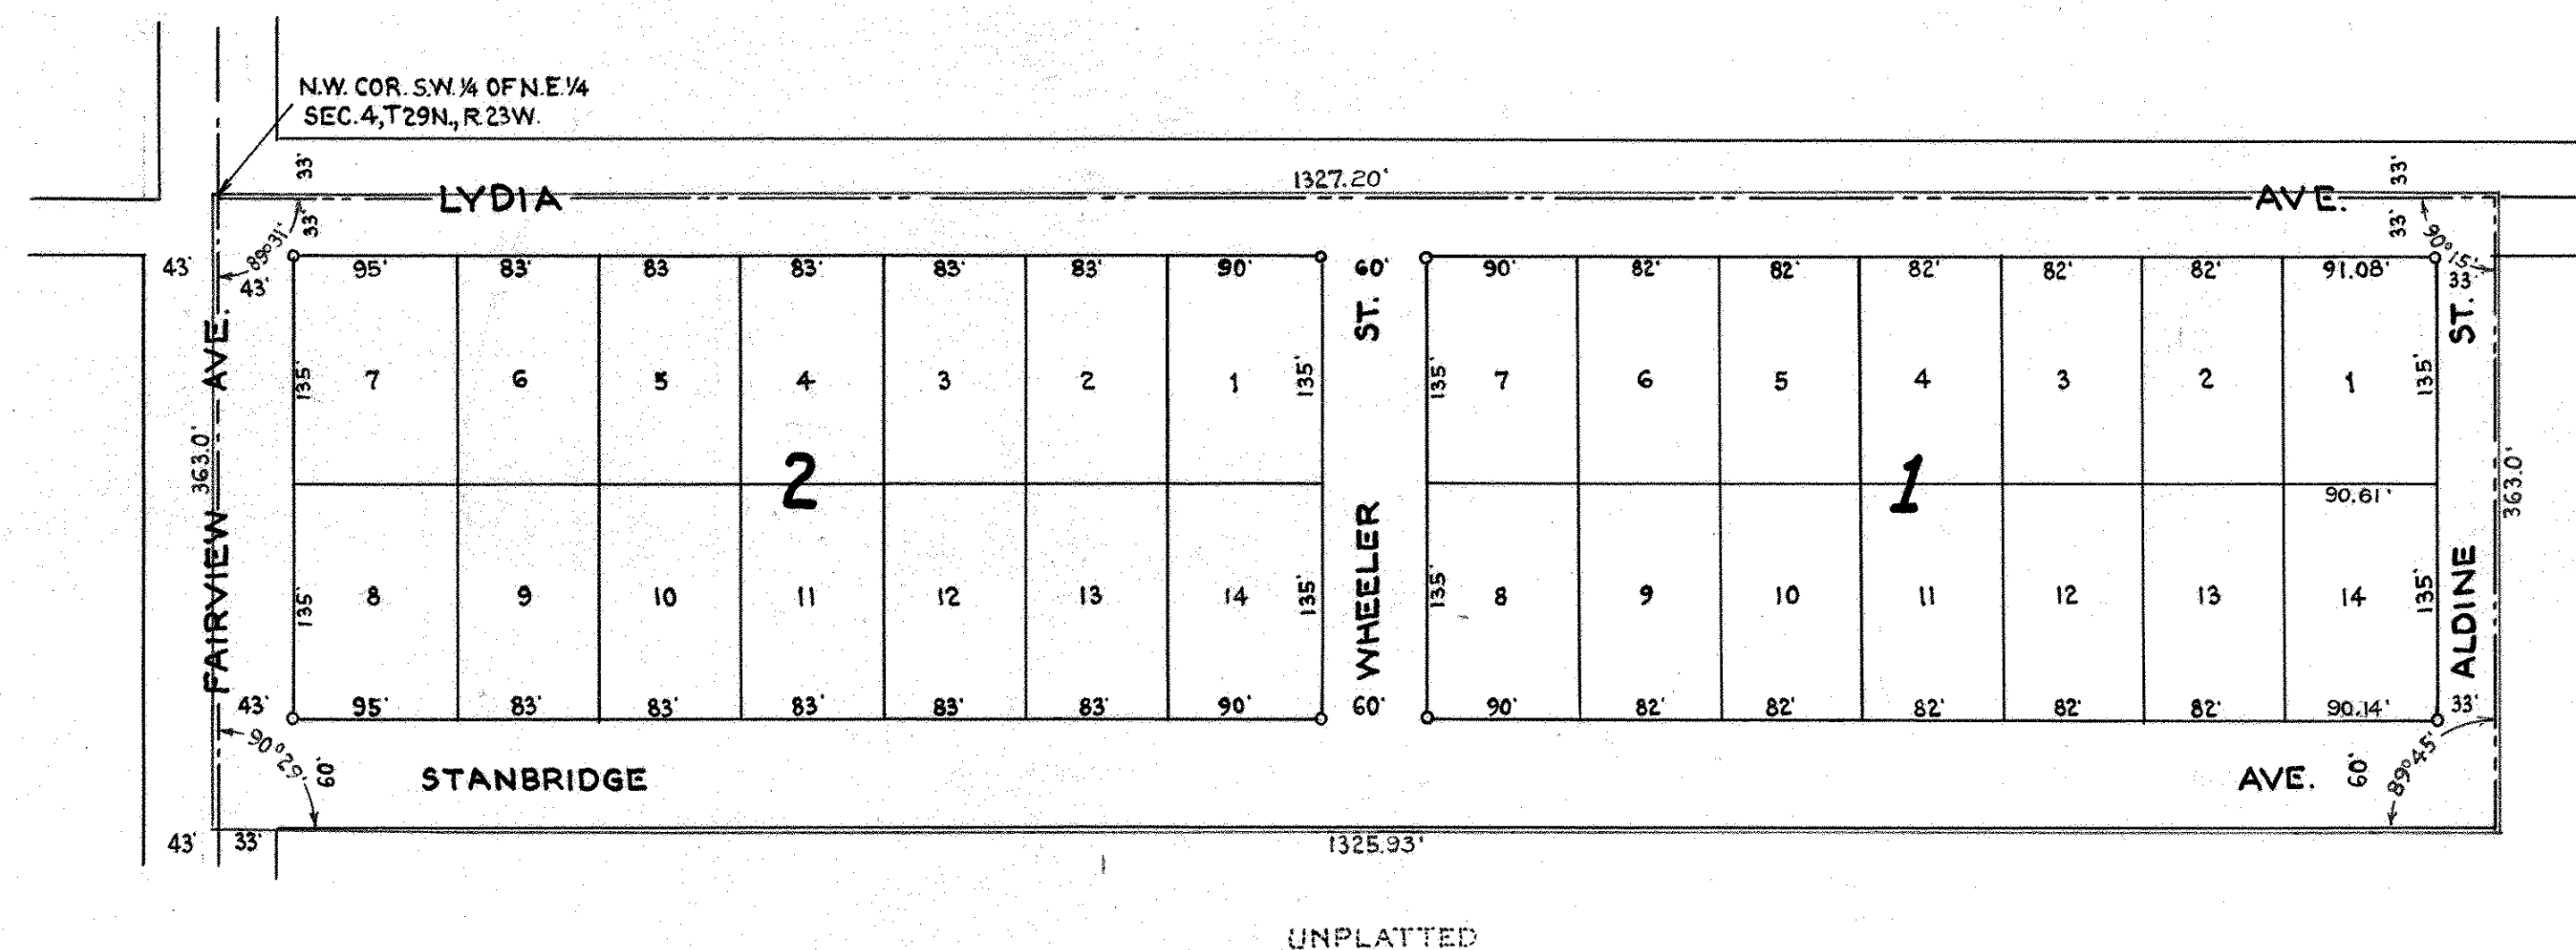

UNPLATTED

UNPLATTED

I hereby certify to having surveyed the property described on this plat as Fairview Heights and have placed iron monuments at the corners shown and the same is correct.

There is no low wet ground nor any traveled road or easement on or across same except as shown.

Milner W. Carley
Registered Surveyor
Minnesota Certificate No. 855

Accepted and approved this 10th day of July A.D. 1951

Abraham D. Campston
Herbert West } Plat Commission

C. David Locke
Phillips Rorem Commissioner of Public Works

This is to certify that we, Floyd C. Olson and Dorothy M. Olson, husband and wife, owners of the North three hundred sixty-three (363) feet of the Southwest one-quarter (S.W. 1/4) of the Northeast one-quarter (N.E. 1/4) of Section four (4) Town twenty-nine (29) North, Range twenty-three (23) West subject to the rights of the public in Fairview Ave. and Lydia Ave. have caused the same to be surveyed and platted and hereafter known as Fairview Heights as shown by this plat and hereby dedicate to the public and for the public use forever all avenues and streets as shown.

Witness our hands and seal this 30th day of June A.D. 1950

In presence of
Joseph J. Lenna Floyd C. Olson
Leslie J. Edlund Dorothy M. Olson

State of Minnesota }
County of Ramsey } S.S.

On this 29th day of June A.D. 1950 before me the undersigned personally appeared Milner W. Carley to me known to be the person described in and who executed the foregoing instrument and acknowledged that he executed the same as his free act and deed.

Donald D. Carley
Notary Public, Ramsey County, Minnesota
My Commission expires Mar. 3, 1956

Accepted by the Council May 6 A.D. 1951

Approved June 20 A.D. 1951
B. H. Hammersten Village Clerk

State of Minnesota }
County of Ramsey } S.S.

On this 30th day of June A.D. 1950 before me the undersigned personally appeared Floyd C. Olson and Dorothy M. Olson, husband and wife, to me known to be the persons described in and who executed the foregoing instrument and acknowledged that they executed the same as their free act and deed.

Donald D. Carley
Notary Public, Ramsey County, Minnesota
My Commission expires Mar. 3, 1956

Recorded July 13, 1951
Abstract # 1261206