

# REILING PARK No. 2

VILLAGE OF ROSEVILLE RAMSEY COUNTY  
MINNESOTA


o INDICATES IRON MONUMENT SCALE 1 INCH = 50 FEET

UNPLATTED

OXFORD ST.

LAKEVIEW AVE.

COUNTY ROAD 658.93 C

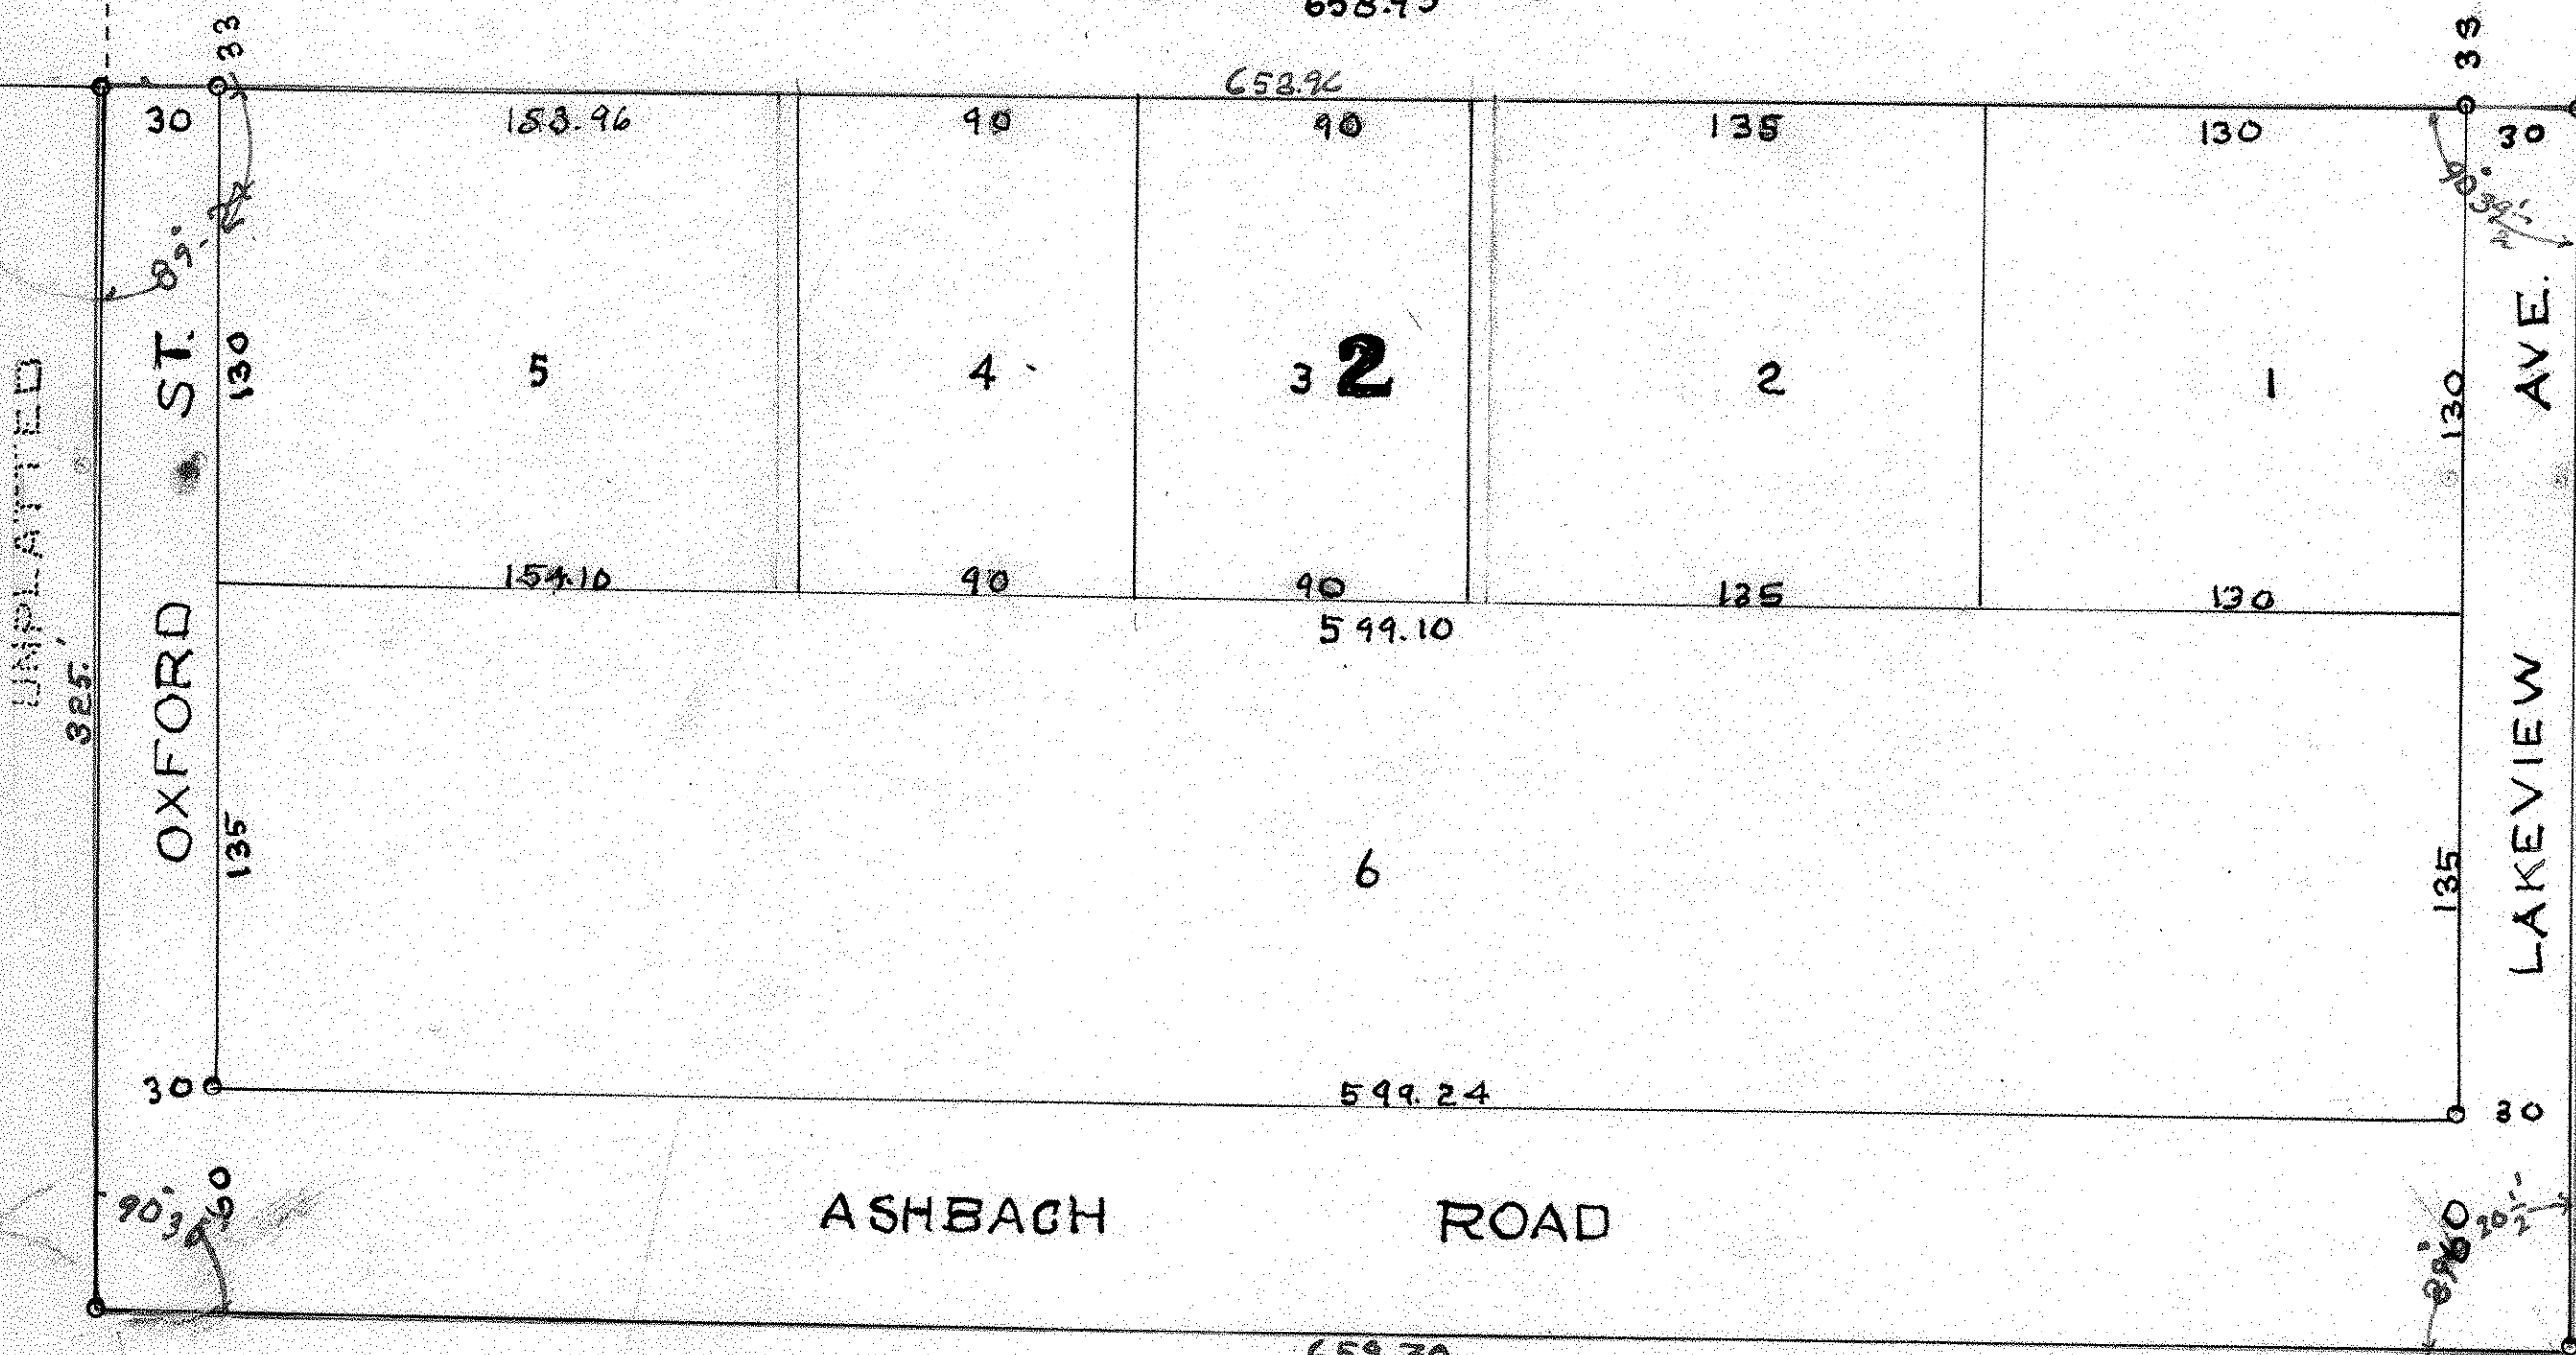

UNPLATTED

UNPLATTED

UNPLATTED

I hereby certify to having surveyed the property described on this plat as Reiling Park No. 2 and have placed iron monuments at the corners as shown and the same is correct. There is no low wet ground nor any traveled road or easement on or across same except as shown.

Registered Civil Engineer and Land Surveyor  
Minnesota Certificate No. 379

State of Minnesota }  
County of Ramsey } ss on this 6th day of Sept. 1951 before me the undersigned personally appeared Charles Murray to me known to be the person described in and who executed the foregoing certificate and acknowledged that he executed the same as his own free act and deed.

Notary Public, Ramsey County, Minnesota.

My Commission expires July 11, 1953.  
This is to certify that Paul R. Reiling and Lillian Reiling husband and wife owners of the north 358 feet of the following described property, beginning at the southeast corner of the west half of the south west quarter of section 2-T29N R. 23W, thence West 659.73 feet, thence North 745 feet, thence East 658.93 feet, thence South 745 feet to place of beginning except the north 33 feet for County Road C, have caused the same to be surveyed and platted and hereafter known as Reiling Park No. 2 Village of Roseville Ramsey County, Minnesota and hereby dedicate to the public for public use for ever all streets, avenues and roads as shown on this plat. Witness our hands and seals this 6th day of Sept. 1951.

In presence of  
Arthur Carver  
Elton R. Carver

Paul R. Reiling  
Lillian Reiling

State of Minnesota }  
County of Ramsey } ss on this 1st day of October 1951 before me the undersigned personally appeared Paul R. Reiling and Lillian Reiling to me known to be the persons described in and who executed the foregoing instrument and acknowledged that they executed the same as their own free act and deed.

Mary Jane Reiling  
Notary Public, Ramsey County, Minnesota  
My Commission expires Nov. 14, 1956

Accepted and approved this 24th day of Oct. 1951

Walter D. Crumpton }  
Herbert J. W. } Not Commissioners  
C. J. }  
Morton Roe } Commissioner of Public Works

Accepted and approved by the Council of the Village of Roseville  
this 5th day of July 1951

B. A. Hammersten  
Village Clerk

Accepted and approved by the Board of Commissioners for  
Ramsey County, Minnesota this 5th day of July 1951

County Auditor