


DALSOREN ADDITION

RAMSEY COUNTY, MINNESOTA.

o Indicates iron monument.

Scale 1 inch = 100 feet.

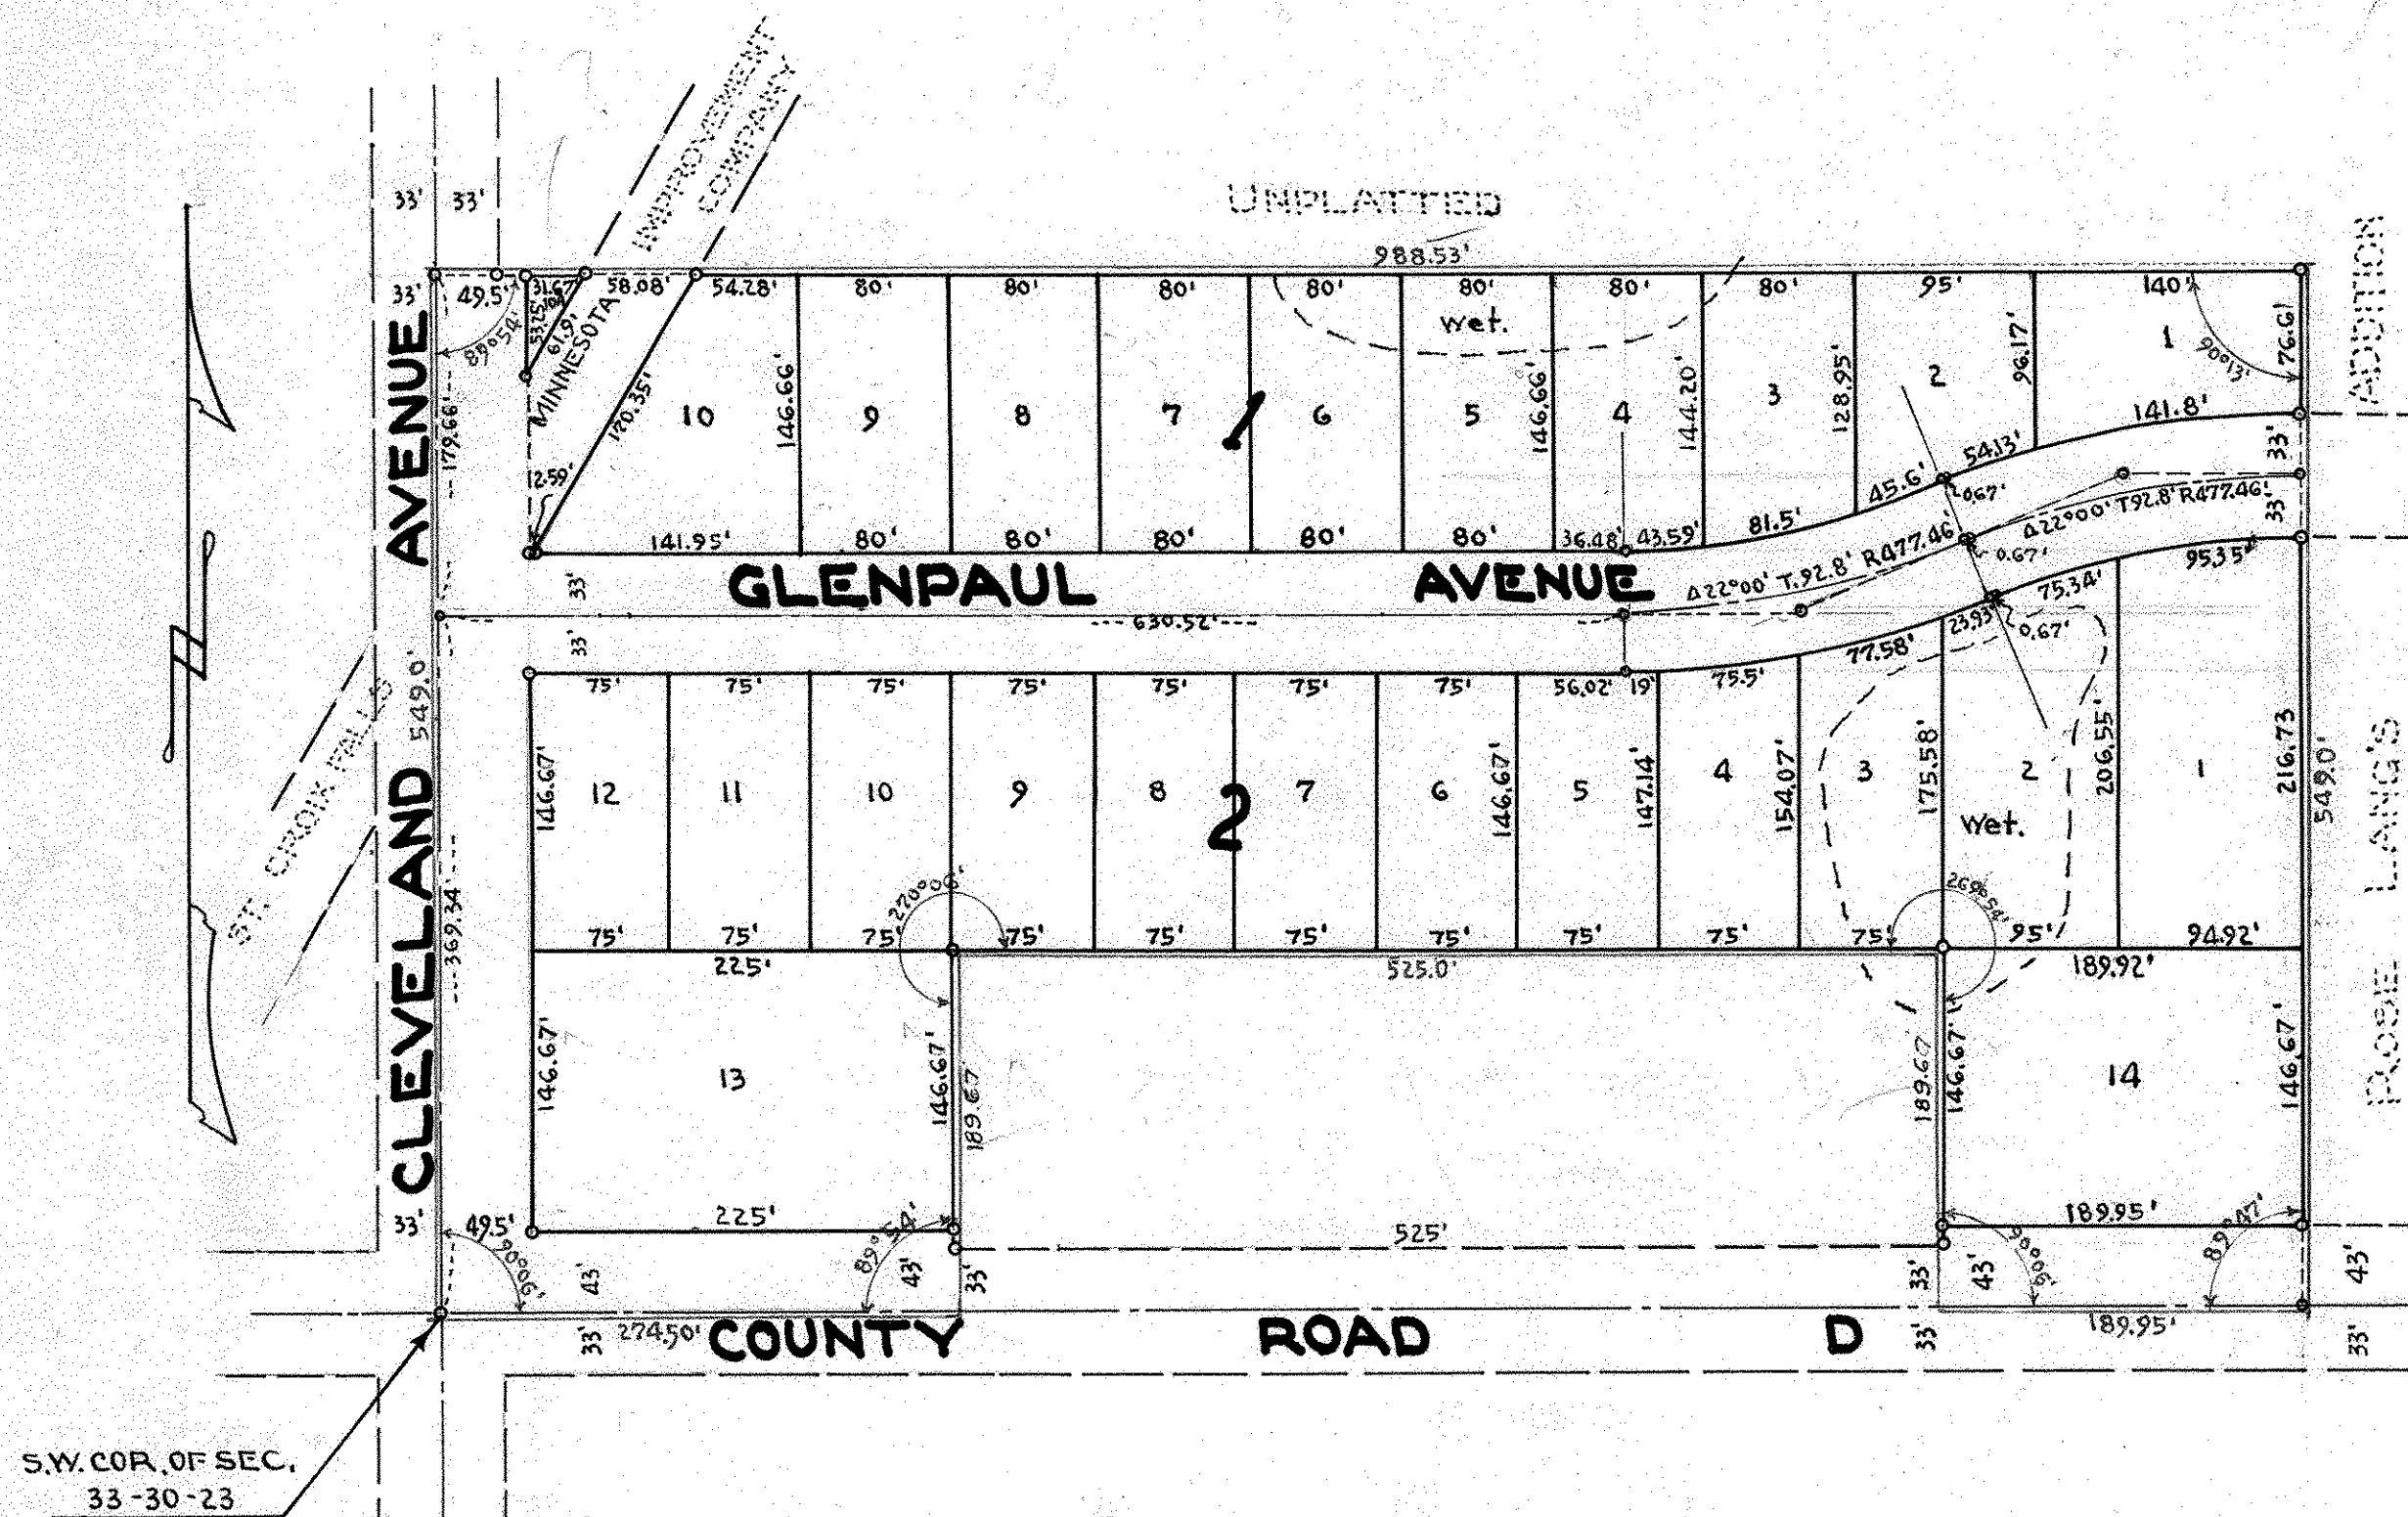

This is to certify that we, Knut N. Dalsoren and Helga Dalsoren, husband and wife, owners of: the South five hundred forty-nine (549) feet of the Southwest quarter (S.W. 1/4) of Southwest quarter (S.W. 1/4) of Section thirty-three (33) Township thirty (30) North Range twenty-three (23) West except the East twenty (20) rods thereof; and except that part conveyed to St. Croix Falls Minnesota Improvement Company as described in Book 503 of Deeds page 91, and except the East five hundred twenty-five (525) feet of the West seven hundred ninety-nine and five tenths (799.5) feet of the South one hundred eighty-nine and sixty-seven hundredths (189.67) feet; subject to County Road D and Cleveland Avenue, have caused the same to be surveyed and platted and hereafter known as DALSOREN ADDITION as shown by this plat and we hereby dedicate to the public and for the public use forever, all streets and avenues as shown.

Witness our hands and seal this 17th day of December A.D. 1951

In presence of:

Sergj Sorenald
J. P. Knud

Knut N. Dalsoren
Helga Dalsoren

STATE OF MINNESOTA)
COUNTY OF RAMSEY) S.S. On this 17th day of December A.D. 1951 before me the undersigned personally appeared Knut N. Dalsoren and Helga Dalsoren, husband and wife, to me known to be the persons described in and who executed the foregoing instrument and acknowledged that they executed the same as their free act and deed.

Donald O. Carley
Notary Public, Ramsey County, Minnesota.
My Commission expires March 3, 1956

I hereby certify to having surveyed the property described on this plat as Dalsoren Addition and have placed monuments at the corners as shown and the same is correct. There is no low wet ground nor any travelled road or easement on or across same except as shown.

Milner W. Carley
Registered Surveyor,
Minnesota Certificate No. 855.

Accepted and approved this 17 day of Dec. 1951

Abraham D. Crumpton
Herbert West
C. D. Lohs
Milton Rosen
Plat Commission.
Commissioner of Public Works.

Accepted and approved by the Mounds View Township Board this 24th day of December 1951

Irma L. Bucher
CLERK.

STATE OF MINNESOTA)
COUNTY OF RAMSEY) S.S. On this 17th day of December A.D. 1951 before me the undersigned personally appeared Milner W. Carley to me known to be the person described in and who executed the foregoing instrument and acknowledged that he executed the same as his free act and deed.

Donald O. Carley
Notary Public, Ramsey County, Minnesota.
My Commission expires March 3, 1956

Accepted and approved by the Board of County Commissioners, Ramsey County, Minnesota.

This 7th day of January 1952
Gene Amundson
COUNTY AUDITOR.