


SCHROEDER'S SUBURBAN LOTS

RAMSEY COUNTY, MINNESOTA.

o Indicates iron monument.

Scale 1 inch = 100 feet.

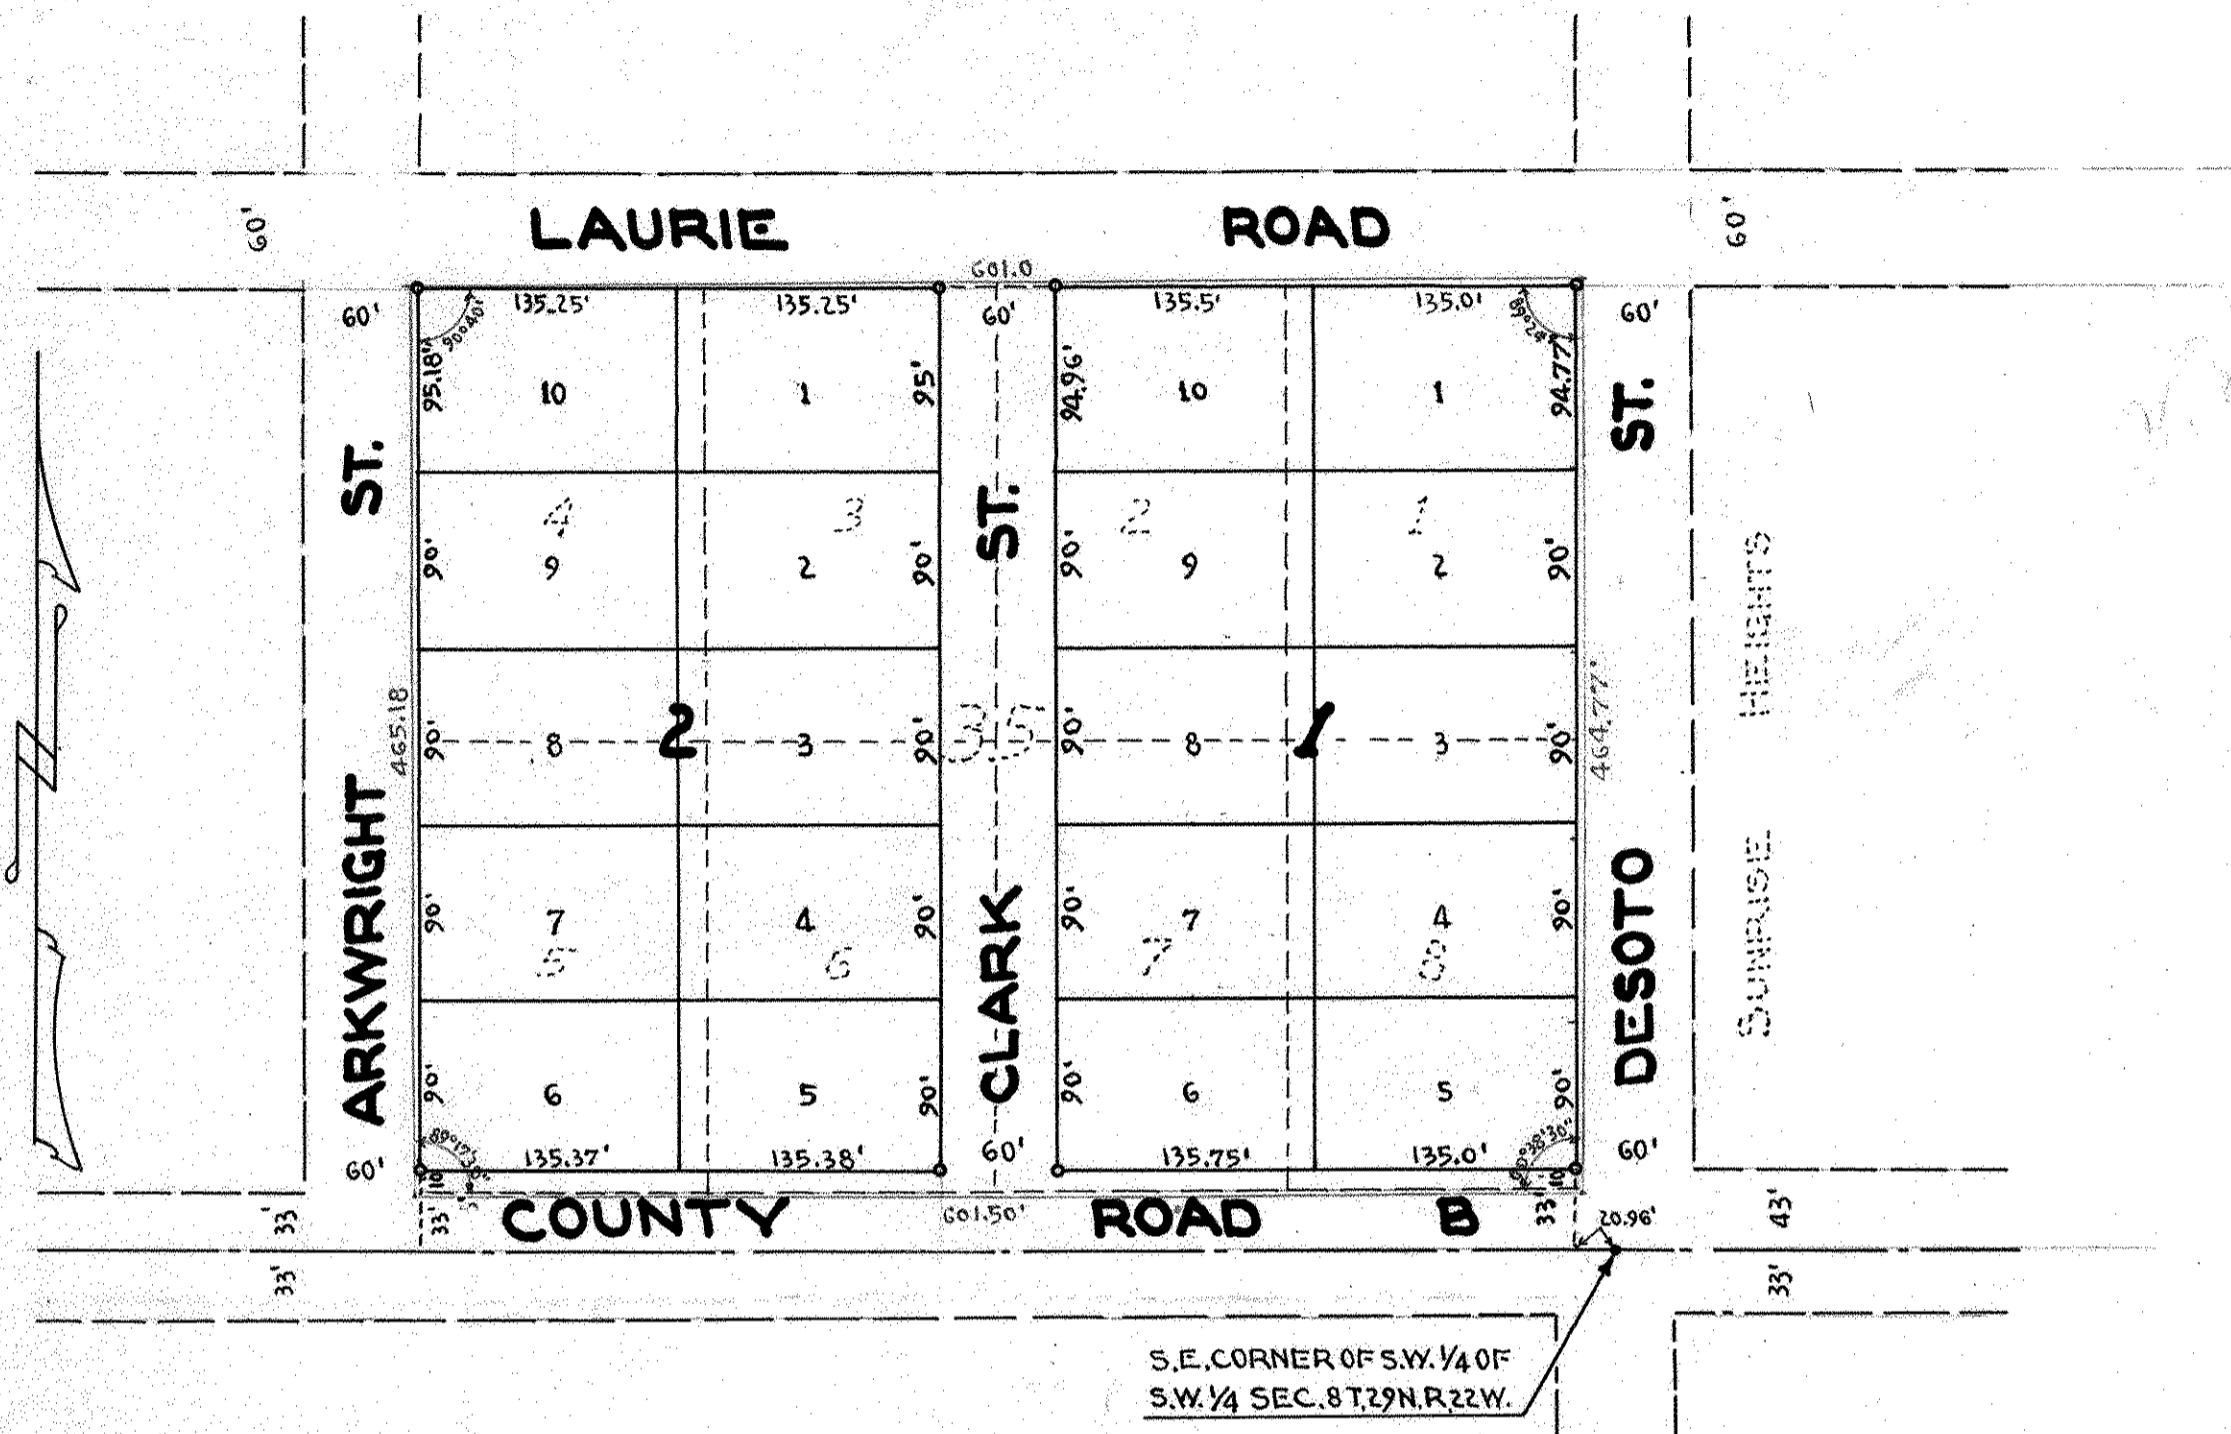

This is to certify that we, Henry J. Schroeder and Josephine C. Schroeder, husband and wife, owners of Block thirty-five (35) Dawson's Suburban Acre Lots and the vacated street therein, have caused the same to be surveyed and platted and hereafter known as Schroeder's Suburban Lots as shown by this plat and we hereby dedicate to the public and for the public use forever all streets, roads and avenues as shown.

Witness our hands and seal this 1st day of July A.D. 1952

In presence of

Donald D. Carley Henry J. Schroeder
Josephine C. Schroeder

I hereby certify to having surveyed the property described on this plat as SCHROEDER'S SUBURBAN LOTS and have placed iron monuments at the corners as shown and the same is correct. There is no low wet ground nor any traveled road or easement on or across same except as shown.

Milner W. Carley
 Registered Surveyor, Minnesota Certificate No. 855.

STATE OF MINNESOTA }
 COUNTY OF RAMSEY } On this 1st day of July A.D. 1952 before me the undersigned personally appeared Henry J. Schroeder and Josephine C. Schroeder, husband and wife, to me known to be the persons described in and who executed the foregoing instrument and acknowledged that they executed the same as their free act and deed.

Donald D. Carley
 Notary Public, Ramsey County, Minnesota.
 My Commission expires March 3 1956

COUNTY OF RAMSEY }
 STATE OF MINNESOTA } S.S. On this 1st day of July A.D. 1952, before me the undersigned personally appeared Milner W. Carley to me known to be the person described in and who executed the foregoing instrument and acknowledged that he executed the same as his free act and deed.

Donald D. Carley
 Notary Public, Ramsey County, Minnesota.
 My Commission expires March 3 1956

Accepted and approved by the New Canada Township Board this 1st day of July 1952.
J. Ericsson
 CLERK.

Accepted and approved by the Ramsey County Board of Commissioners this 14 day of July 1952.
John Brannick
 COUNTY AUDITOR.

Accepted and approved this 11 day of July A.D. 1952

Harbert H. West
Chas. D. Crockett
P. J. Jones
Walter R. ...
 Plat Commission.
 Commissioner of Public Works.

Recorded July 16, 1952
 Abstract # 1285451