


# SCHREIBER ADDITION PLAT 2

ROSEVILLE, MINNESOTA.

INDICATES IRON MONUMENT.

SCALE 1 INCH = 100 FEET.

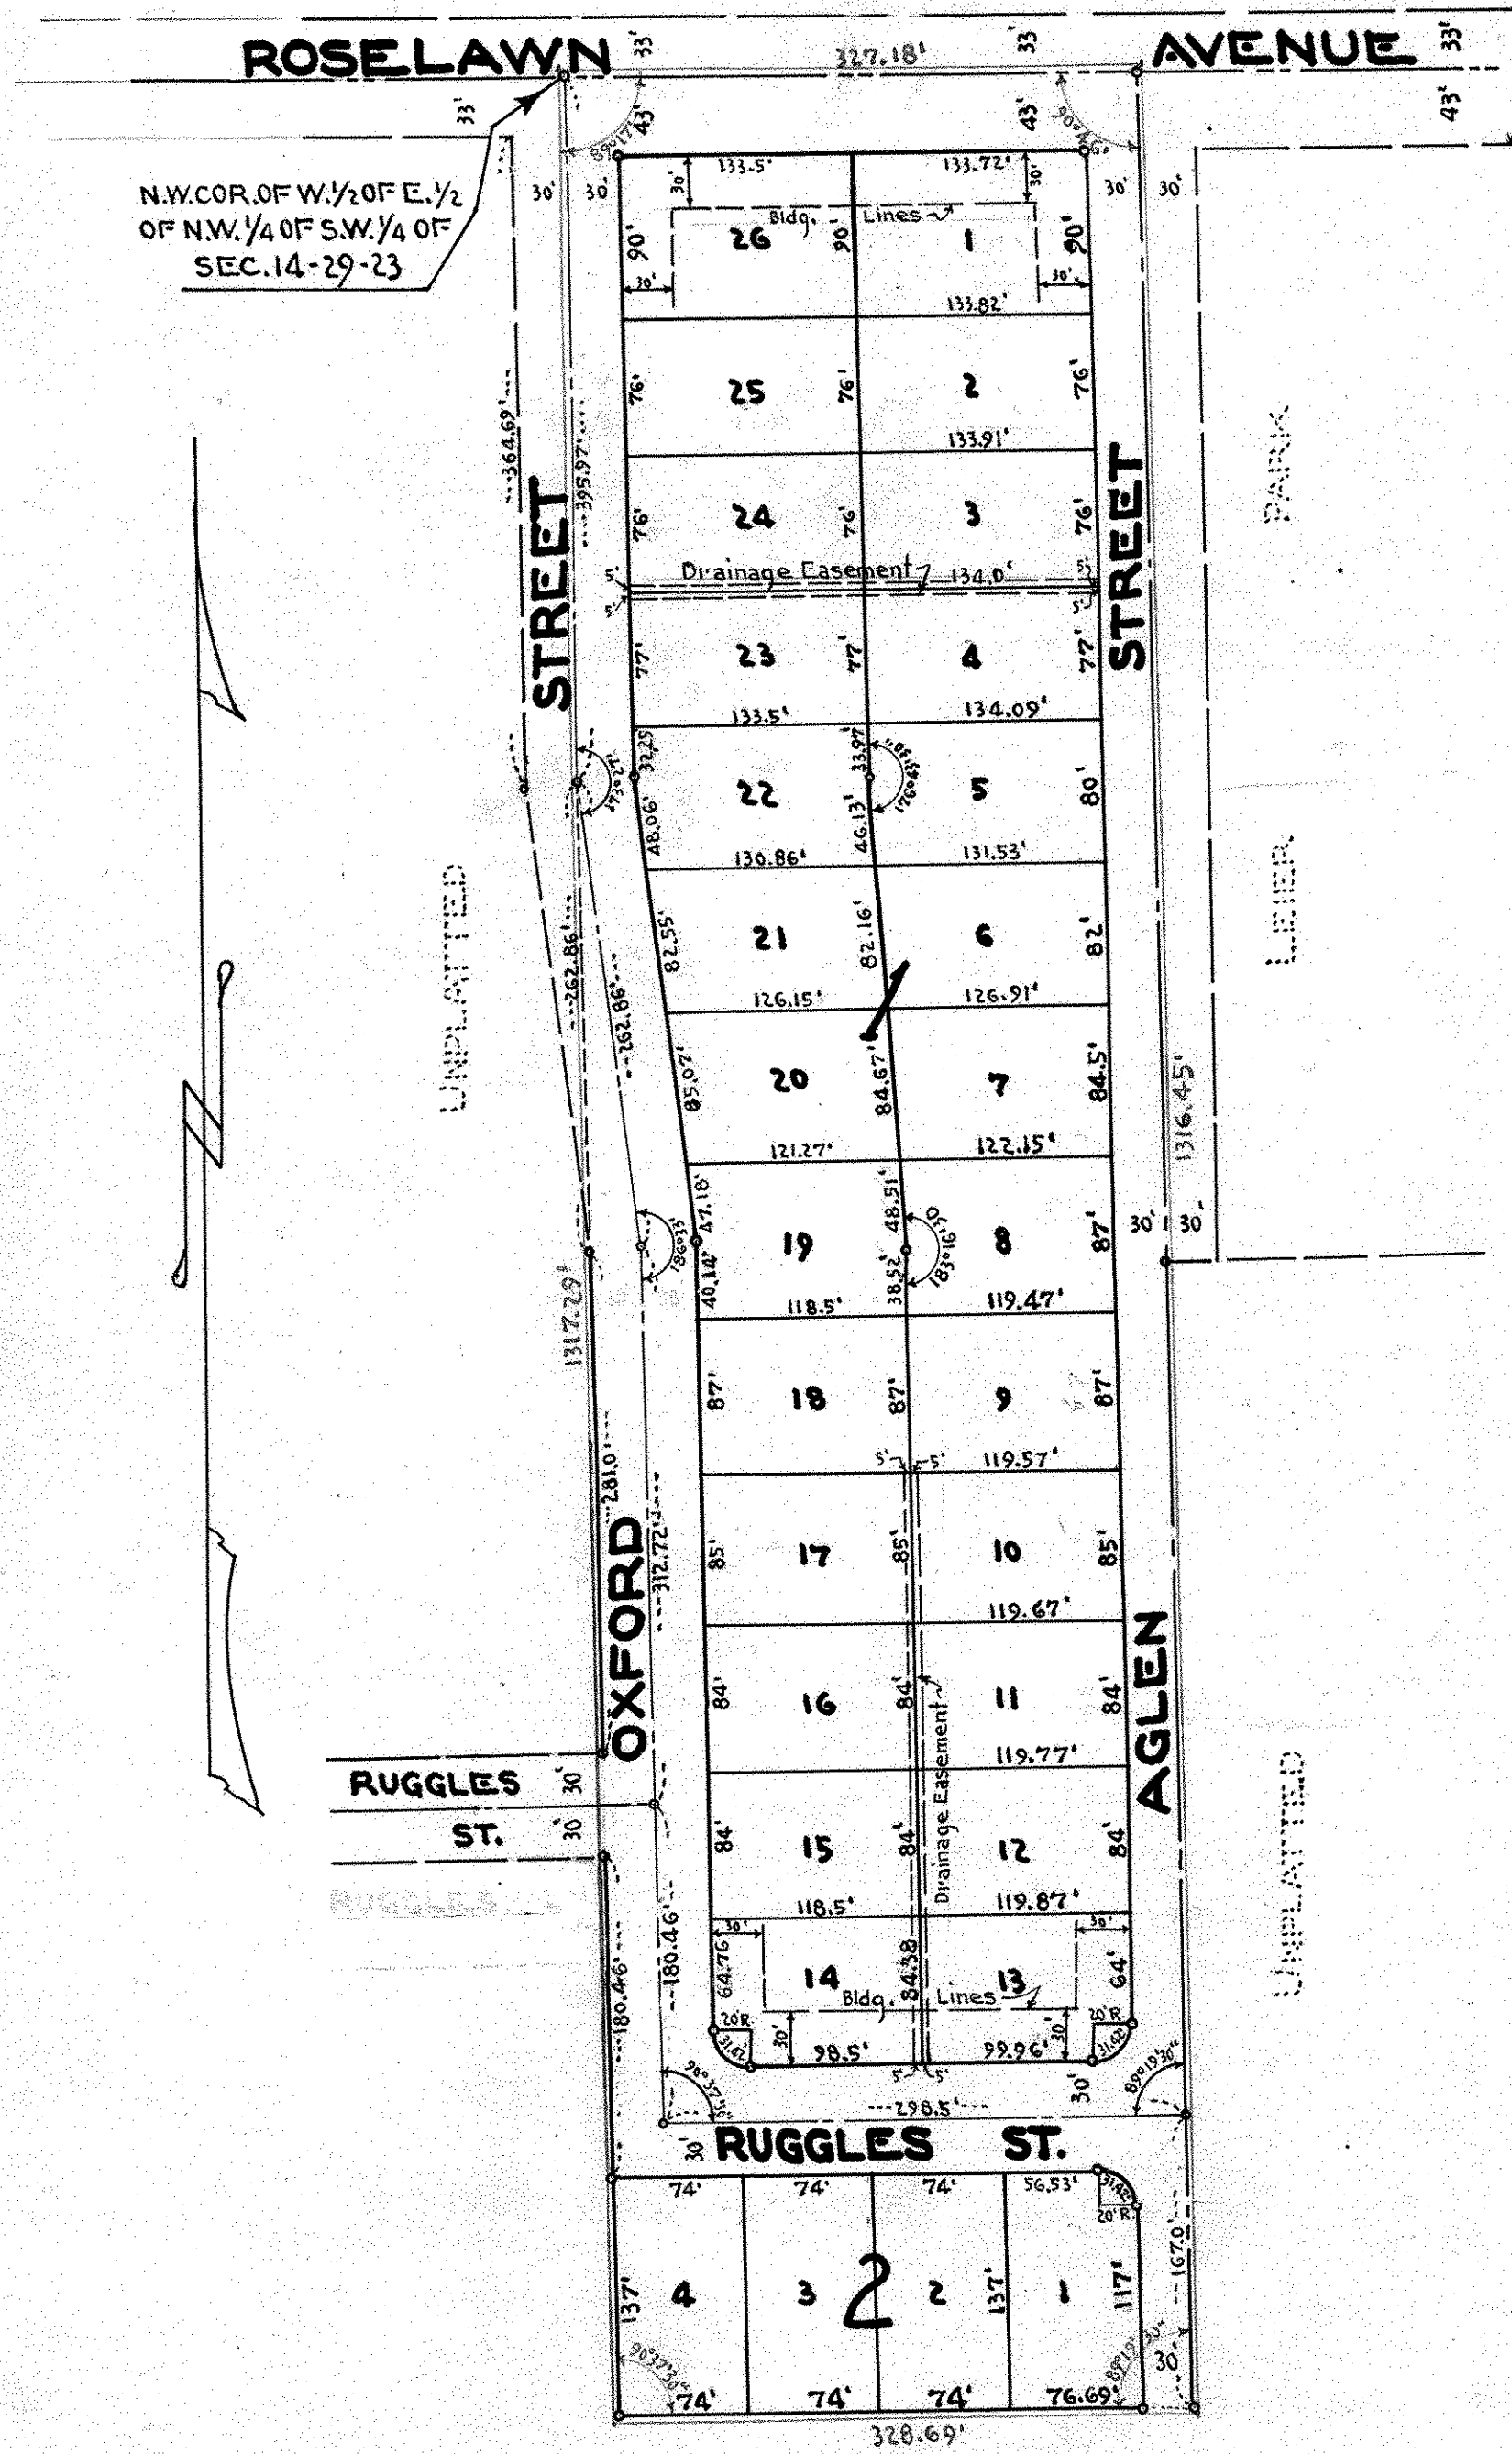

I hereby certify to having surveyed the property described on this plat as SCHREIBER ADDITION PLAT 2 and have placed irons at the corners as shown and the same is correct. There is no low wet ground nor any travelled road or easement on or across same except as shown.

Alfred W. Carley  
Registered Surveyor,  
Minnesota Certificate No. 855

STATE OF MINNESOTA } S.S. On this 22 day of October  
COUNTY OF RAMSEY } A.D. 1952 before me the undersigned personally appeared Milner W. Carley to me known to be the person described in and who executed the foregoing instrument and acknowledged that he executed the same as his free act and deed.

Donald J. Carley  
Notary Public, Ramsey County, Minnesota,  
My Commission expires March 3 1956

This is to certify that we, Clinton A. Ratfield and Idell M. Ratfield, husband and wife, owners of the West one half (W<sup>1</sup>/<sub>2</sub>) of the East one half (E<sup>1</sup>/<sub>2</sub>) of the Northwest one quarter (N.W. <sup>1</sup>/<sub>4</sub>) of the Southwest one quarter (S.W. <sup>1</sup>/<sub>4</sub>) of Section fourteen (14) Township twenty-nine (29) North, Range twenty-three (23) West subject to Roselawn Avenue, have caused the same to be surveyed and platted and hereafter known as Schreiber Addition Plat 2 as shown by this plat and we hereby dedicate to the public and for the public use forever all streets, avenues and drainage easements as shown.

Witness our hands and seal this 17 day of Oct A.D. 1952

In presence of:  
Donald J. Carley  
George Botwald

Clinton A. Ratfield  
Idell M. Ratfield

STATE OF MINNESOTA } S.S. On this 17 day of Oct A.D. 1952, before me the undersigned personally appeared Clinton A. Ratfield and Idell M. Ratfield, husband and wife, to me known to be the persons described in and who executed the foregoing instrument and acknowledged that they executed the same as their free act and deed.

Donald J. Carley  
Notary Public, Ramsey County, Minnesota,  
My Commission expires March 3 1956

Accepted and approved by the Village Council of Roseville this 26 day of August 1952.

B. H. Hammerstein  
VILLAGE CLERK.

Accepted and approved this 24 day of October A.D. 1952.

Abraham D. Crumpton  
Herbert H. West  
C. D. Locks  
Orville Rowan  
} Plat Commission.  
COMMISSIONER OF PUBLIC WORKS.

Recorded Oct. 24, 1952  
Abstract # 1293967