


HAFNER PARK PLAT 2

RAMSEY COUNTY, MINNESOTA.

O Indicates iron monument.

SCALE 1 INCH = 100 FEET.

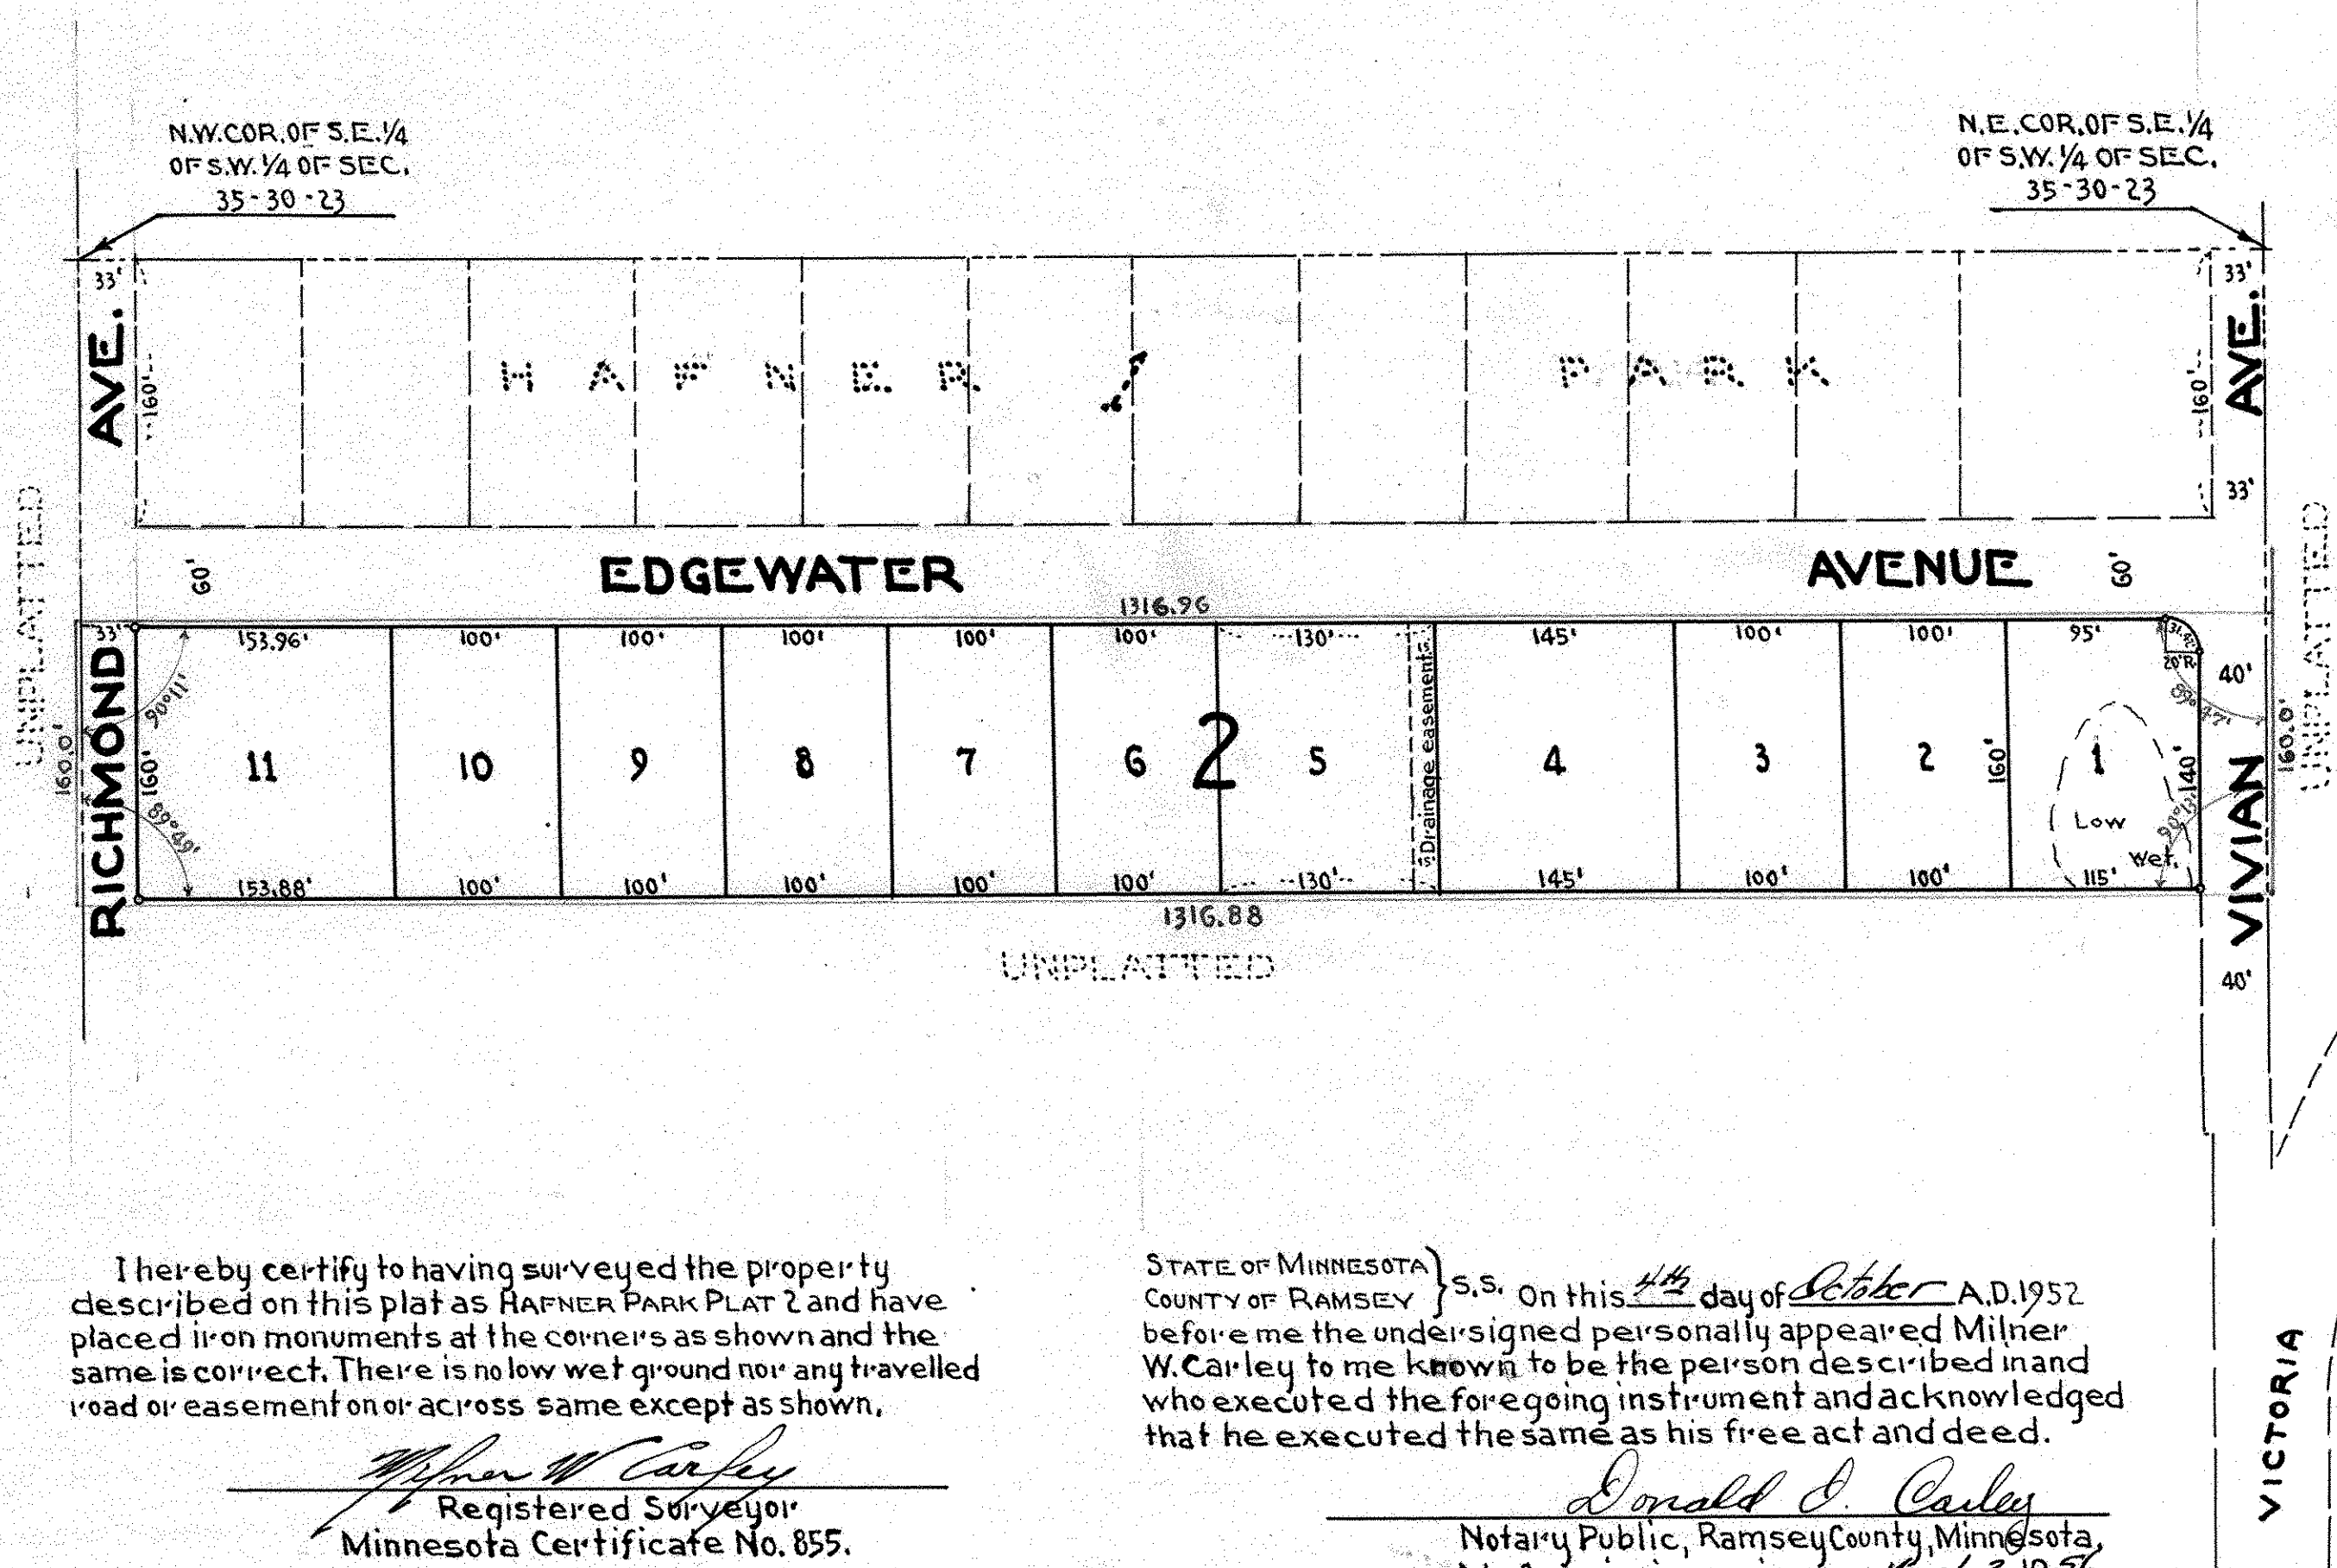

This is to certify that we, Paul R. Hafner and Sarah G. Hafner, husband and wife, owners of: the South one hundred sixty (160) feet of the North three hundred eighty (380) feet of the Southeast one quarter (S.E. 1/4) of the Southwest one quarter (S.W. 1/4) of Section thirty-five (35) Township thirty (30) North, Range twenty-three (23) West, subject to Richmond, Edgewater and Vivian Avenues, have caused the same to be surveyed and platted and hereafter known as HAFNER PARK PLAT 2 as shown by this plat and we hereby dedicate to the public and for the public use forever, all avenues and drainage easement as shown.

Witness our hands and seal this 4th day of October A.D. 1952.

In presence of

Ernst Solvold Paul R. Hafner
Donald J. Carley Sarah G. Hafner

I hereby certify to having surveyed the property described on this plat as HAFNER PARK PLAT 2 and have placed iron monuments at the corners as shown and the same is correct. There is no low wet ground nor any travelled road or easement on or across same except as shown.

Donald J. Carley
 Registered Surveyor
 Minnesota Certificate No. 855.

STATE OF MINNESOTA } S.S. On this 4th day of October A.D. 1952
 COUNTY OF RAMSEY } before me the undersigned personally appeared Milner W. Carley to me known to be the person described in and who executed the foregoing instrument and acknowledged that he executed the same as his free act and deed.

Donald J. Carley
 Notary Public, Ramsey County, Minnesota,
 My Commission expires March 3, 1956

STATE OF MINNESOTA } S.S. On this 4th day of October A.D. 1952, before me the undersigned, personally appeared Paul R. Hafner and Sarah G. Hafner, husband and wife, to me known to be the persons described in and who executed the foregoing instrument and acknowledged that they executed the same as their free act and deed.

Donald J. Carley
 Notary Public, Ramsey County, Minnesota,
 My Commission expires March 3, 1956

Accepted and approved by the Township Board of Mounds View Township this 26 day of September 1952.
Ernest L. Bucher
 TOWN CLERK.

Accepted and approved by the Ramsey County Board of Commissioners this 3 day of November A.D. 1952.
Gene Amundson
 COUNTY AUDITOR.

Accepted and approved 24th day of October A.D. 1952
Alvah D. Crampton
Herbert Ill West } Plat Commission.
C. D. Lochs
Milton Green
 COMMISSIONER OF PUBLIC WORKS.