


PINEWOOD TERRACE NO.5

MOUNDS VIEW TOWNSHIP, RAMSEY COUNTY, MINNESOTA

SCALE: 1"=150' RALPH D. THOMAS & ASSOC. INC. ENGINEERS

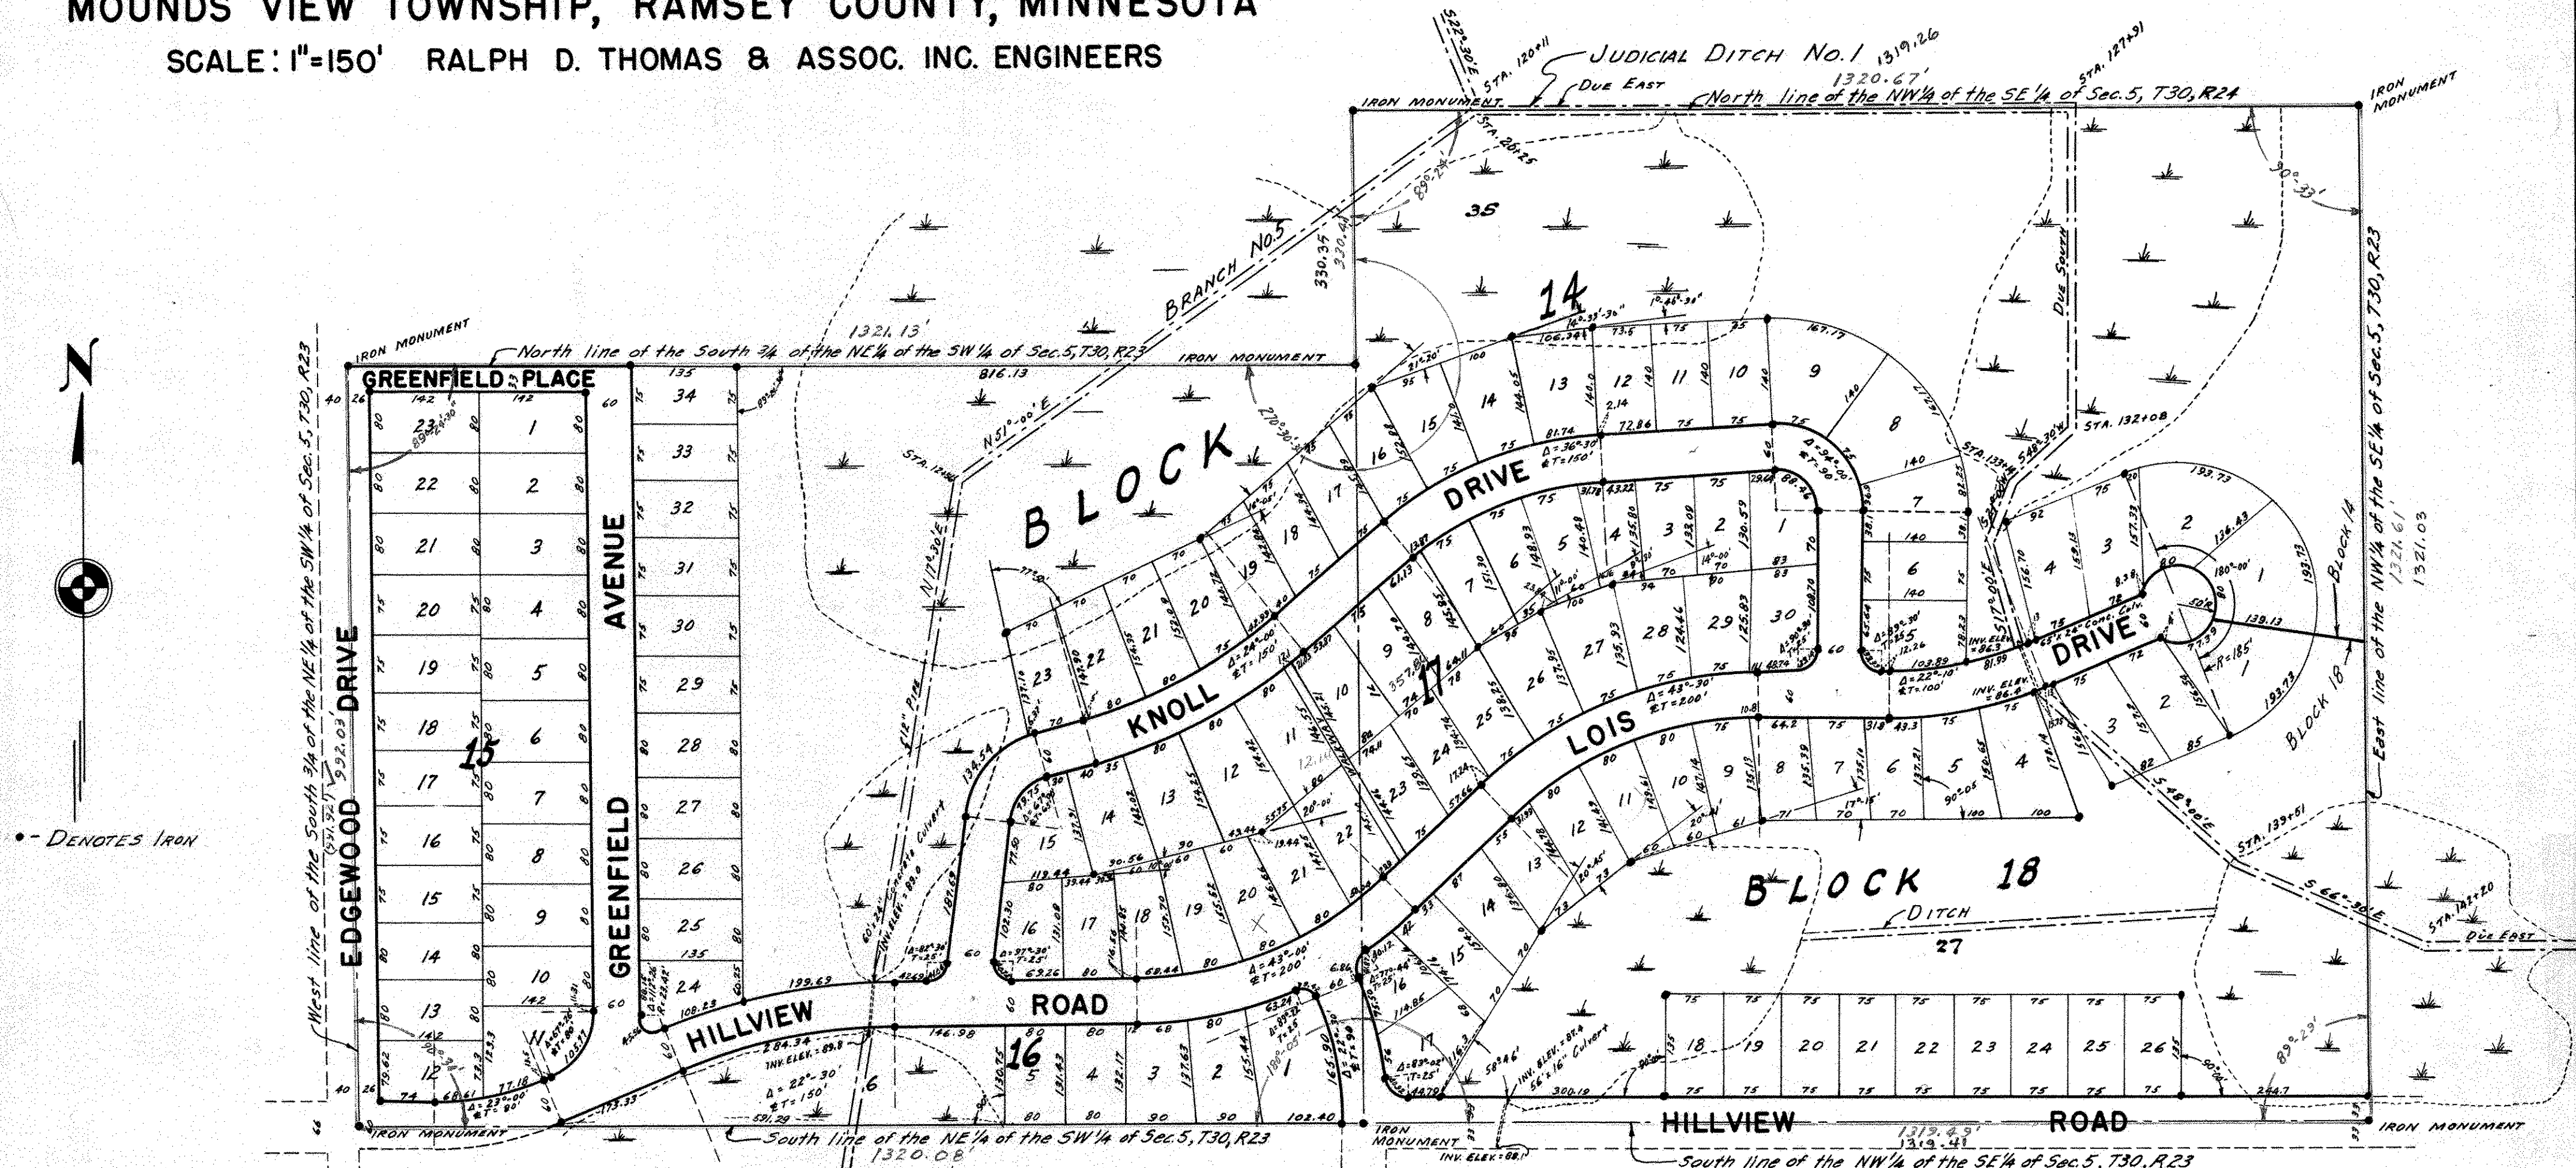

I hereby certify to having surveyed the property described on this plat as "PINEWOOD TERRACE NO. 5" and have placed irons at the corners as shown and the same is correct. There is no low wet ground nor any traveled road or easement on or across same except as shown.

Surveyor: Donald D. Kingsley
Minnesota Registration No. 3105

STATE OF MINNESOTA } s.s.
COUNTY OF HENNEPIN }
On this 30 day of October A.D. 1952, before me, the undersigned, personally appeared Donald D. Kingsley, to me personally known to be the person described in and who executed the foregoing instrument and acknowledged that he executed the same as his own free act and deed.

Ralph D. Thomas
Notary Public, Hennepin County, Minnesota
My Commission Expires Feb. 3, 1953

This is to certify that we, John G. and Della Eastman, husband and wife, owners of the following described property situated in the County of Ramsey, State of Minnesota, to wit: All of the Northwest-Quarter (NW 1/4) of the Southeast-Quarter (SE 1/4) and the South three-fourths (3/4) of the Northeast-Quarter (NE 1/4) of the Southwest-Quarter (SW 1/4) of Section 5, Township 30, Range 23, have caused the same to be surveyed and platted and herein after known as "PINEWOOD TERRACE NO. 5", as shown by this plat, and hereby dedicate to the public and for public use forever the Road, Place, Avenue, and Drives as shown.
Witness our hands and seals this 30th day of October A.D. 1952.

IN PRESENCE OF: _____

SIGNED: John G. Eastman
John G. Eastman
Della Eastman
Della Eastman

STATE OF MINNESOTA } s.s.
COUNTY OF RAMSEY }
On this _____ day of _____, A.D. 1952, before me the undersigned, personally appeared John G. and Della Eastman, to me known to be the persons described in and who executed the foregoing instrument and acknowledged that they executed the same as their free act and deed.

Ralph D. Thomas
Notary Public, Ramsey County, Minnesota
My Commission Expires _____

Accepted and approved this 10th day of November A.D. 1952.

Herbert H. West
Alfred A. Crumpton
C. D. Jøker
Arthur Owen
Commissioner of Public Works

Accepted and approved by the Board of County Commissioners this 10 day of November A.D. 1952, Ramsey County, Minnesota.
Helene Armand
County Auditor

Accepted and approved by the Township Board of Mounds View Township.
Ralph D. Thomas
Clerk of Township